



SPRECHER ROAD – TYPICAL SECTIONS

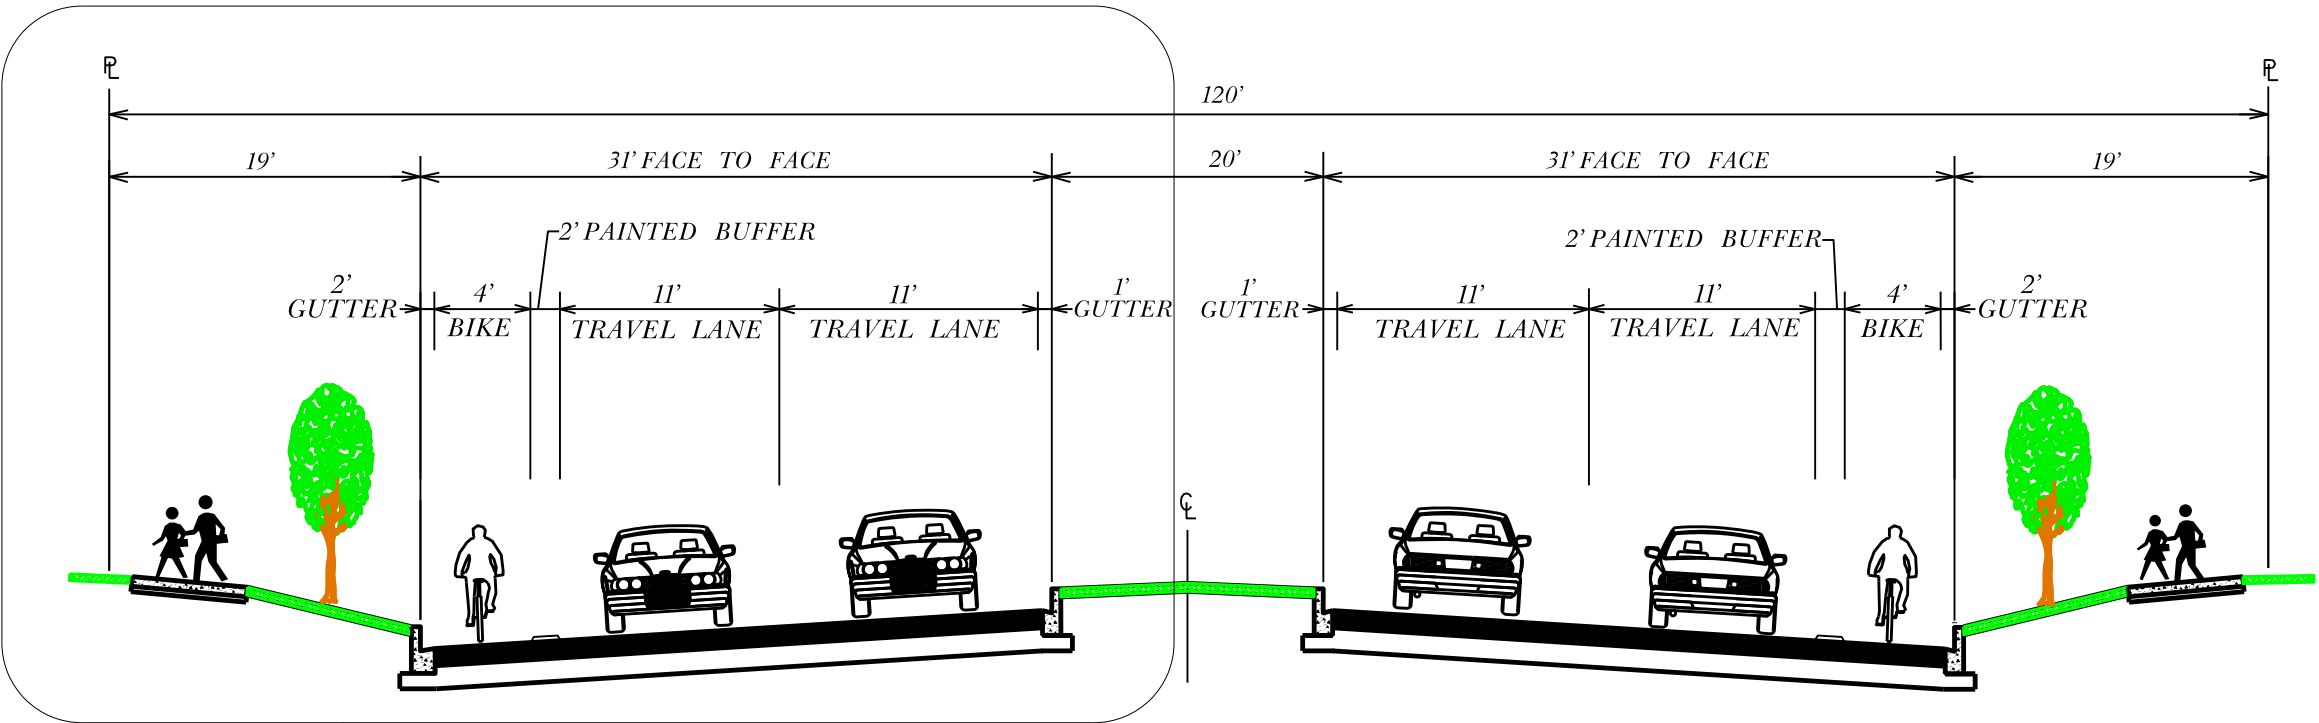

NOTE: DEVELOPER TO CONSTRUCT SOUTHBOUND LANES OF THE ULTIMATE TYPICAL SECTION FOR RELOCATED SPRECHER ROAD

ULTIMATE TYPICAL FINISHED SECTION

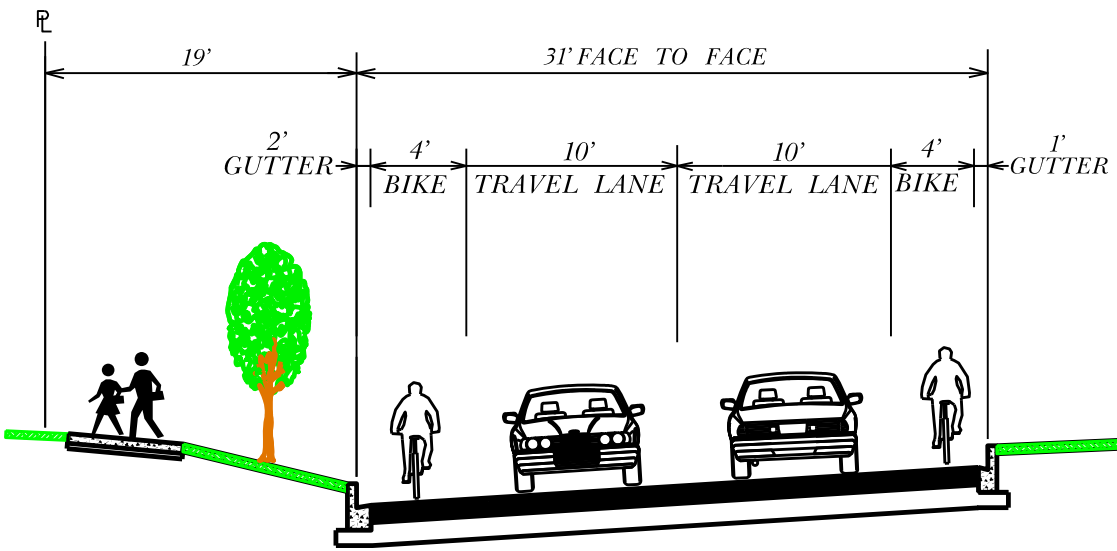

INTERIM TYPICAL SECTION – SPRECHER ROAD

TO BE CONSTRUCTED BY DEVELOPER