



City of Madison

Rezoning & Conditional Use

Location
4725 Marsh Road

Applicant
Gurmail Mangat / Chris Dietzen

From: SR-C2 To: SR-C3


Existing Use
Vacant land

Proposed Use
Construct two-family twin home


Public Hearing Date

Plan Commission
11 March 2019

Common Council
19 March 2019

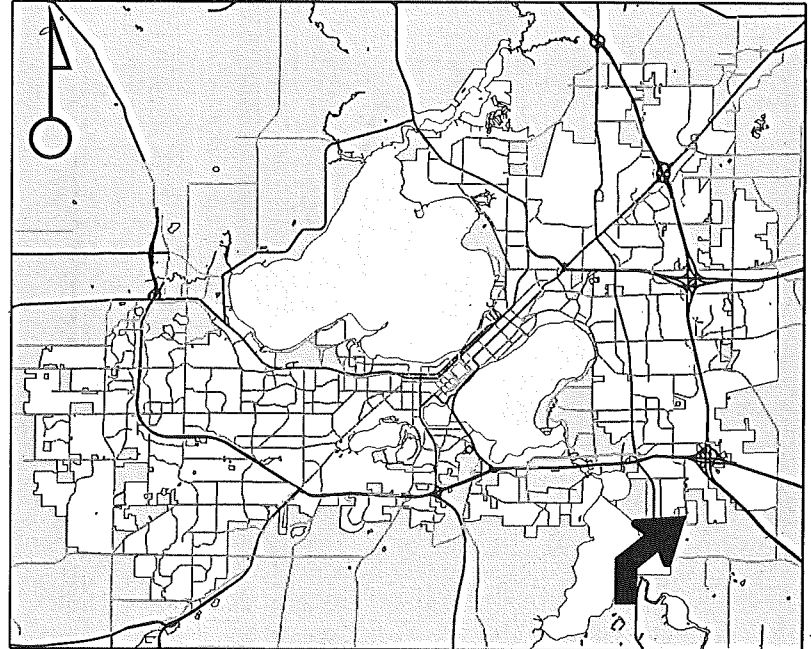

For Questions Contact: Sydney Prusak at: 243-0554 or sprusak@cityofmadison.com or City Planning at 266-4635

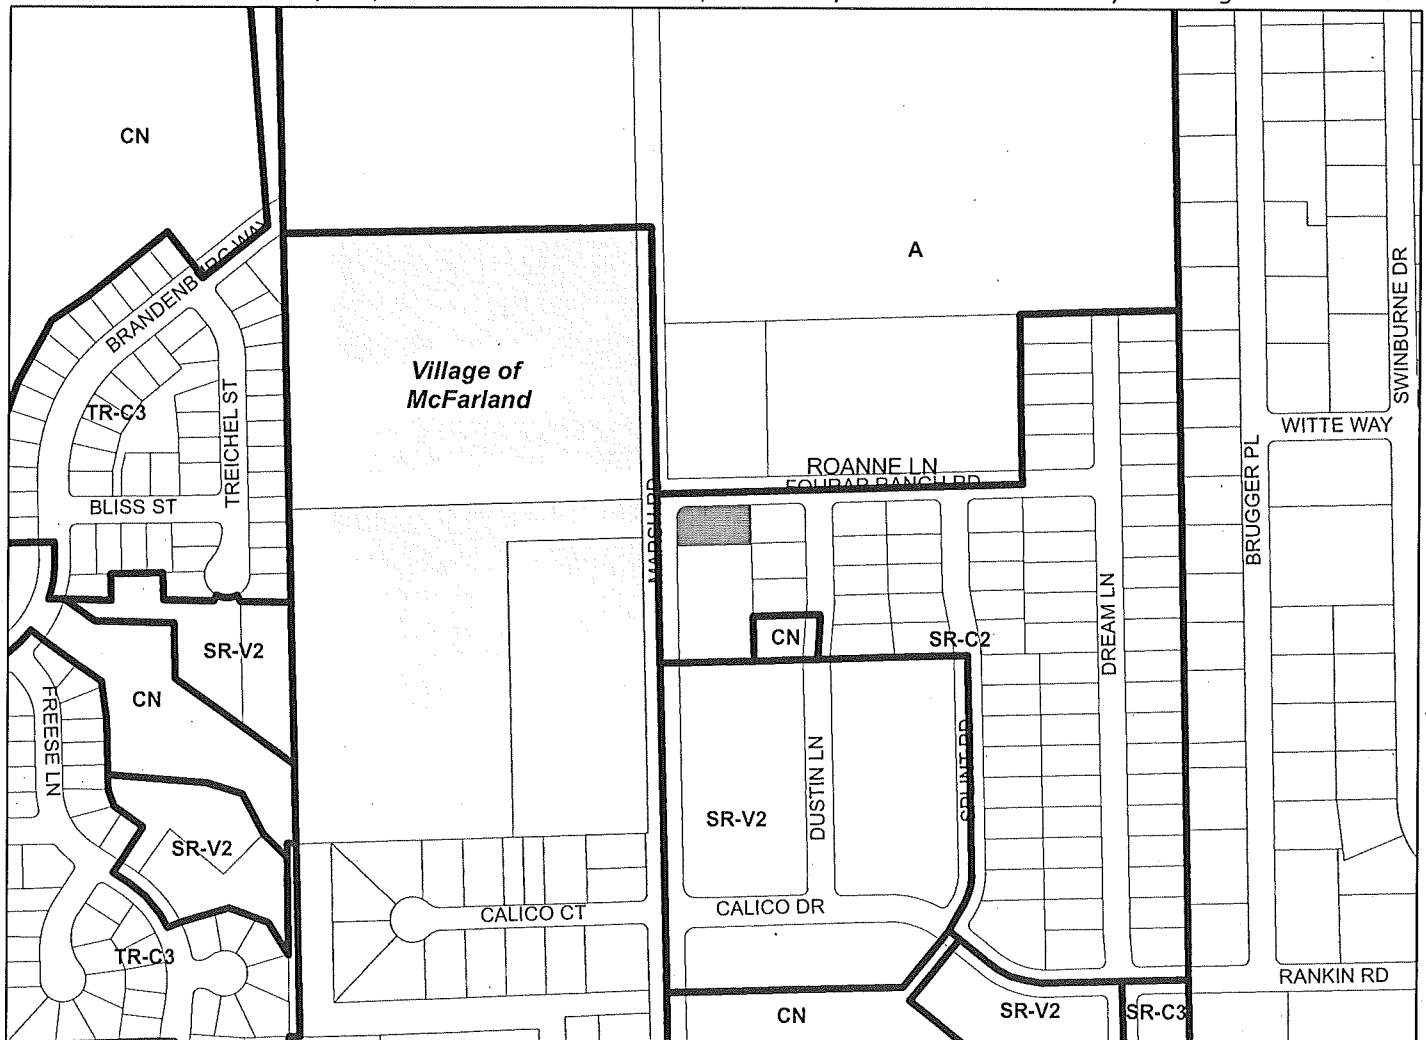

Scale : 1" = 400'

City of Madison, Planning Division : PPE : Date : 4 March 2019

14-15



51-15