



epstein uhen : architects

milwaukee 333 East Chicago Street
Milwaukee, Wisconsin 53202
414.271.5350
madison 309 West Johnson Street, Suite 202
Madison, Wisconsin 53703
608.442.5350

vierbicher
planners | engineers | advisors
Phone: (800) 261-2898

PROJECT INFORMATION

STONE HOUSE
MIXED USED
DEVELOPMENT

1040 EAST
WASHINGTON AVE
MADISON, WI 53703

ISSUANCE AND REVISIONS

DATE	DESCRIPTION
11/14/16	JUDC SUBMITTAL

KEY PLAN

SHEET INFORMATION

**PROGRESS DOCUMENTS
NOT FOR CONSTRUCTION**
These documents reflect progress and intent and may be subject to change, including additional detail. These are not final construction documents and shall not be used for final bidding or construction-related purposes.

PROJECT MANAGER JP
PROJECT NUMBER 18185-01

UTILITY PLAN

C500

© Epstein Uhen Architects, Inc.

TOPOGRAPHIC LINEWORK LEGEND

- EXV - EXISTING UNDERGROUND CABLE TV
- OVV - EXISTING OVERHEAD CABLE TV
- FO - EXISTING FIBER OPTIC LINE
- OHT - EXISTING OVERHEAD TELEPHONE LINE
- UT - EXISTING UNDERGROUND TELEPHONE
- OC - EXISTING CHAIN LINK FENCE
- GL - EXISTING GAS LINE
- UEL - EXISTING UNDERGROUND ELECTRIC LINE
- OEL - EXISTING OVERHEAD ELECTRIC LINE
- SSL - EXISTING SANITARY SEWER LINE (SIZE NOTED)
- SSL - EXISTING STORM SEWER LINE (SIZE NOTED)
- WM - EXISTING WATER MAIN (SIZE NOTED)
- B20 - EXISTING MAJOR CONTOUR
- B10 - EXISTING MINOR CONTOUR

TOPOGRAPHIC SYMBOL LEGEND

- EXISTING BOLLARD
- EXISTING MONITORING WELL
- EXISTING SIGN
- EXISTING CURB INLET
- EXISTING FIELD INLET RECTANGULAR
- EXISTING FIELD INLET
- EXISTING STORM MANHOLE
- EXISTING SANITARY SEWER CLEANOUT
- EXISTING SANITARY MANHOLE
- EXISTING FIRE HYDRANT
- EXISTING WATER MAIN VALVE
- EXISTING CURB STOP
- EXISTING GAS VALVE
- EXISTING GAS METER
- EXISTING DOWN GUY
- EXISTING ELECTRIC MANHOLE
- EXISTING ELECTRIC METER
- EXISTING TRANSFORMER
- EXISTING LIGHT POLE
- EXISTING UTILITY POLE
- EXISTING UNIDENTIFIED MANHOLE
- EXISTING TRAFFIC SIGNAL
- EXISTING BIKE RACK
- EXISTING FIRE DEPARTMENT CONNECTION
- EXISTING ELECTRIC PEDESTAL
- EXISTING TELEPHONE PEDESTAL

ABBREVIATIONS



- STMH - STORM MANHOLE
- FI - FIELD INLET
- CI - CURB INLET
- CB - CATCH BASIN
- EW - ENDWALL
- SMH - SANITARY MANHOLE

SITE PLAN LEGEND

- PROPERTY BOUNDARY
- CURB AND GUTTER (REVERSE CURB HATCHED)
- PROPOSED WOOD FENCE
- PROPOSED CONCRETE
- PROPOSED LIGHT-DUTY ASPHALT
- PROPOSED HEAVY-DUTY ASPHALT
- PROPOSED SIGN
- PROPOSED LIGHT POLE
- PROPOSED BOLLARD
- PROPOSED ADA DETECTABLE WARNING FIELD
- PROPOSED HANDICAP PARKING

PROPOSED UTILITY LEGEND

- STORM SEWER PIPE
- STORM SEWER MANHOLE
- STORM SEWER ENDWALL
- STORM SEWER CURB INLET
- STORM SEWER CURB INLET W/MANHOLE
- STORM SEWER FIELD INLET
- ROOF DRAIN CLEANOUT
- SANITARY SEWER PIPE (GRAVITY)
- SANITARY SEWER LATERAL PIPE
- SANITARY SEWER MANHOLE
- SANITARY SEWER CLEANOUT
- WATER MAIN
- WATER SERVICE LATERAL PIPE
- FIRE HYDRANT
- WATER VALVE
- CURB STOP
- WATER VALVE MANHOLE
- PROPOSED PIPE INSULATION
- GAS MAIN
- ELECTRIC SERVICE

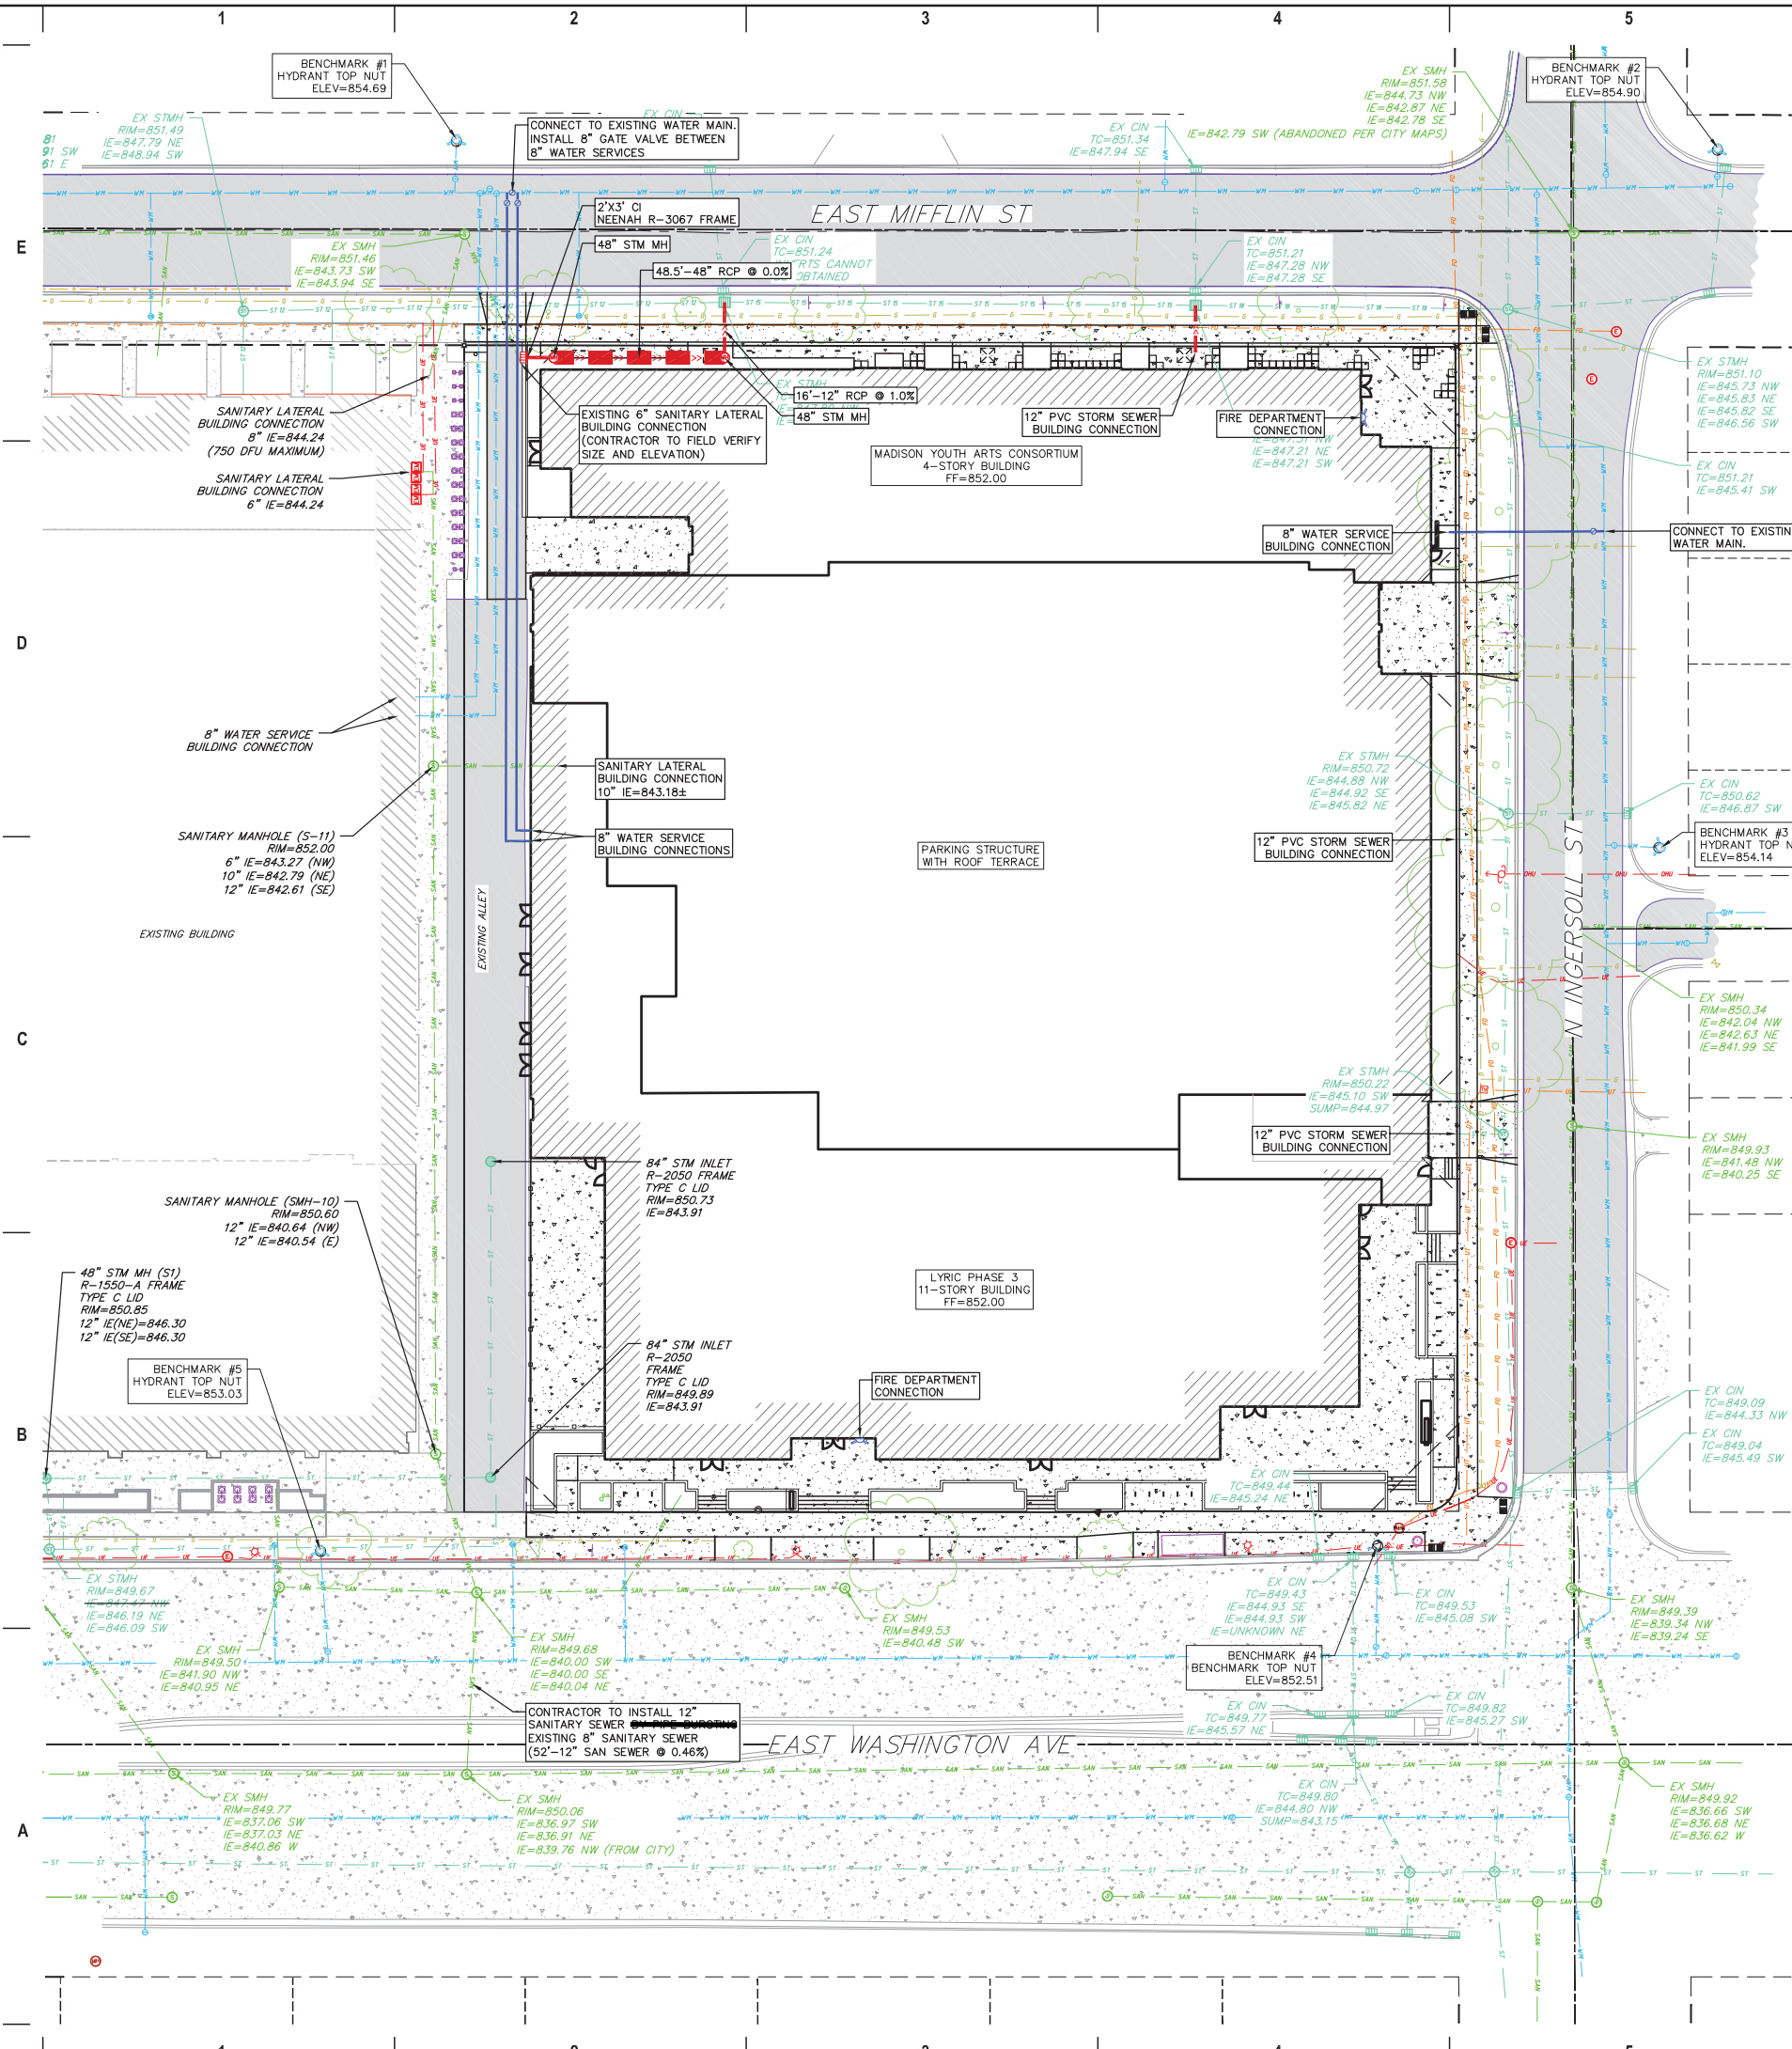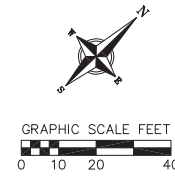

NOT FOR CONSTRUCTION