
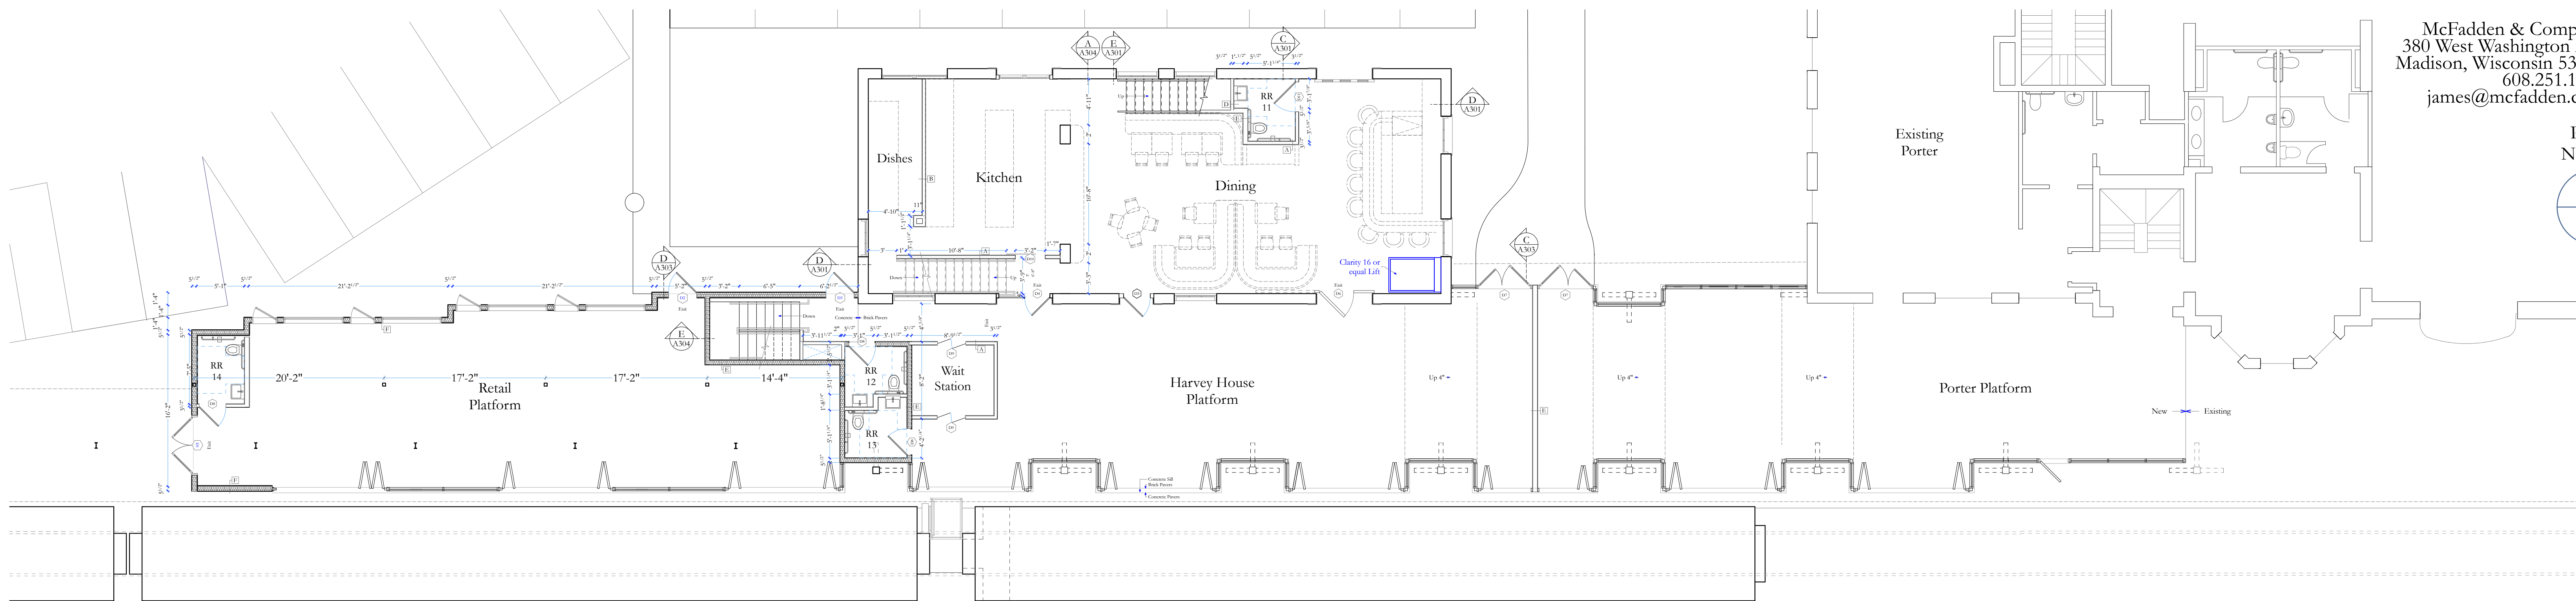



Proposed Site Plan

AS101

PLAN
NORTH

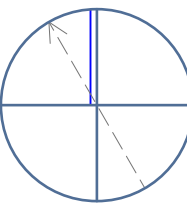

Proposed Ground Floor Plan @ 1/8" = 1'-0"

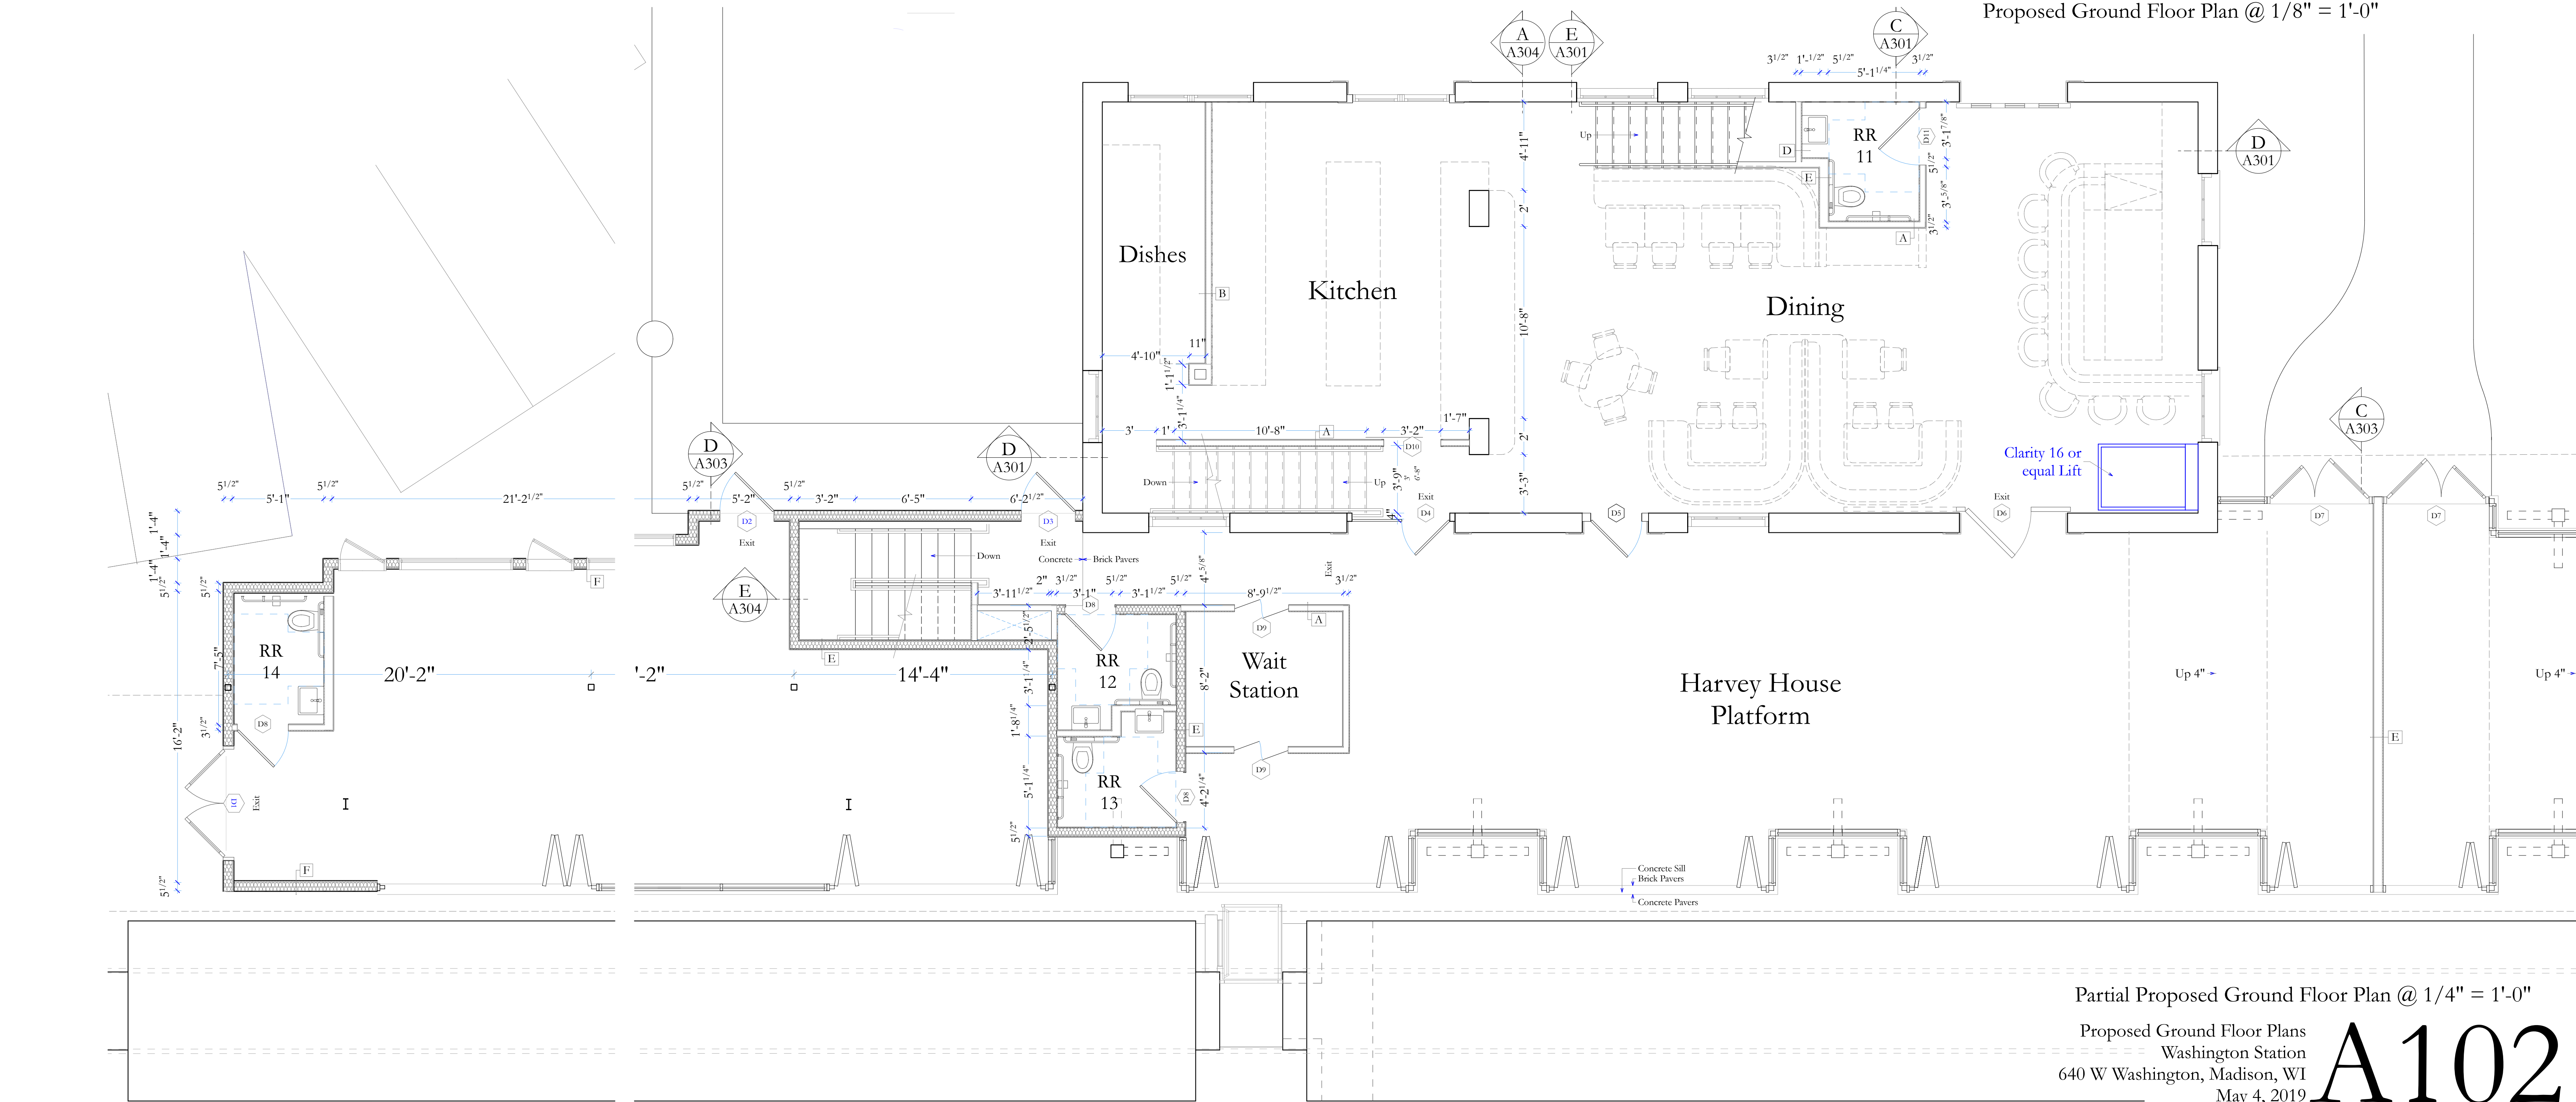


Partial Proposed Ground Floor Plan @ 1/4" = 1'-0"

Proposed Ground Floor Plans
Washington Station
640 W Washington, Madison, WI
May 4, 2019



A102





Existing South Elevation

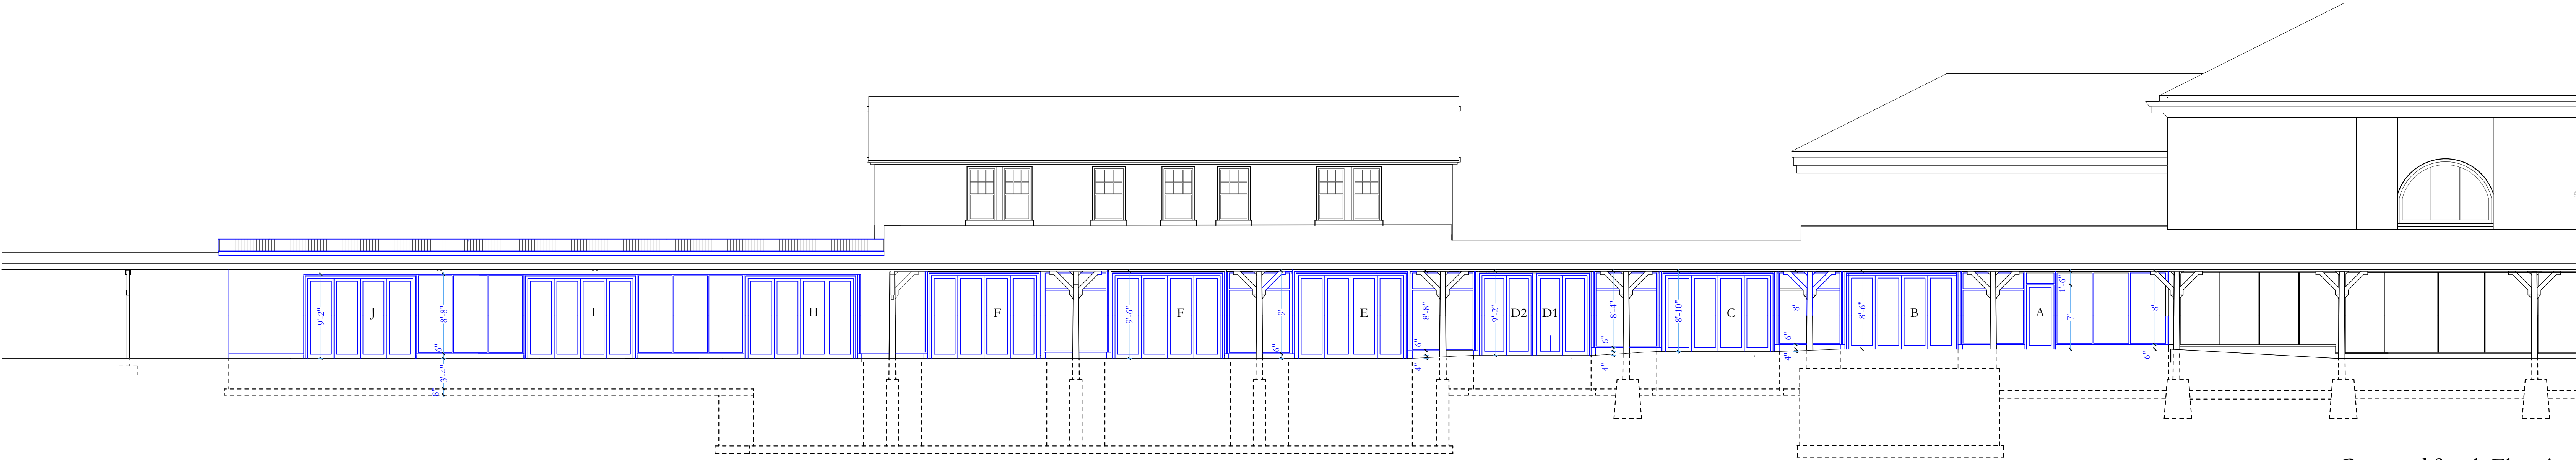


Proposed South Elevation

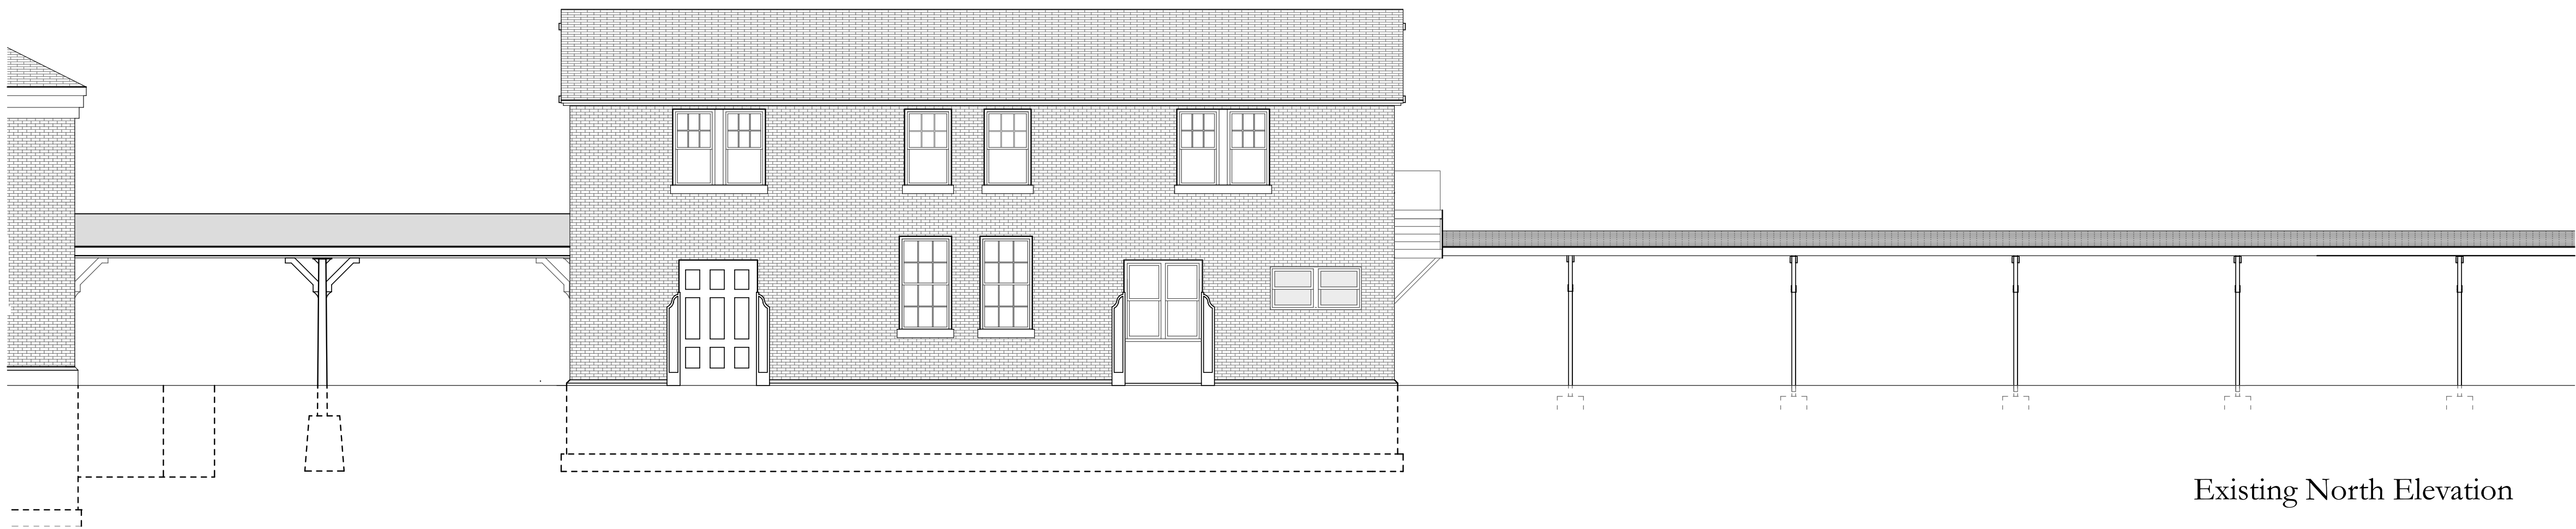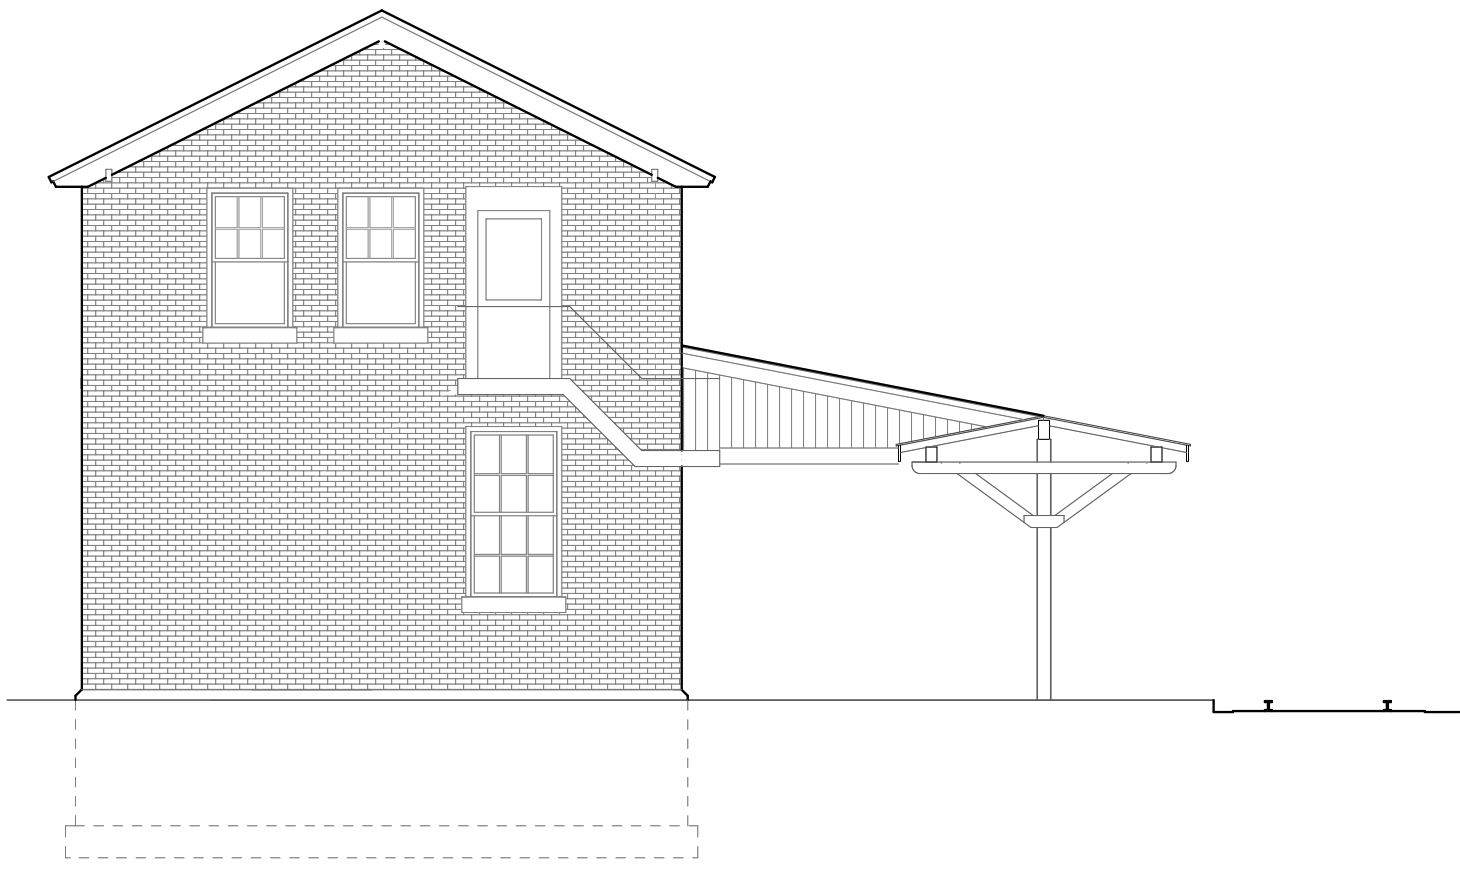


Existing North Elevation

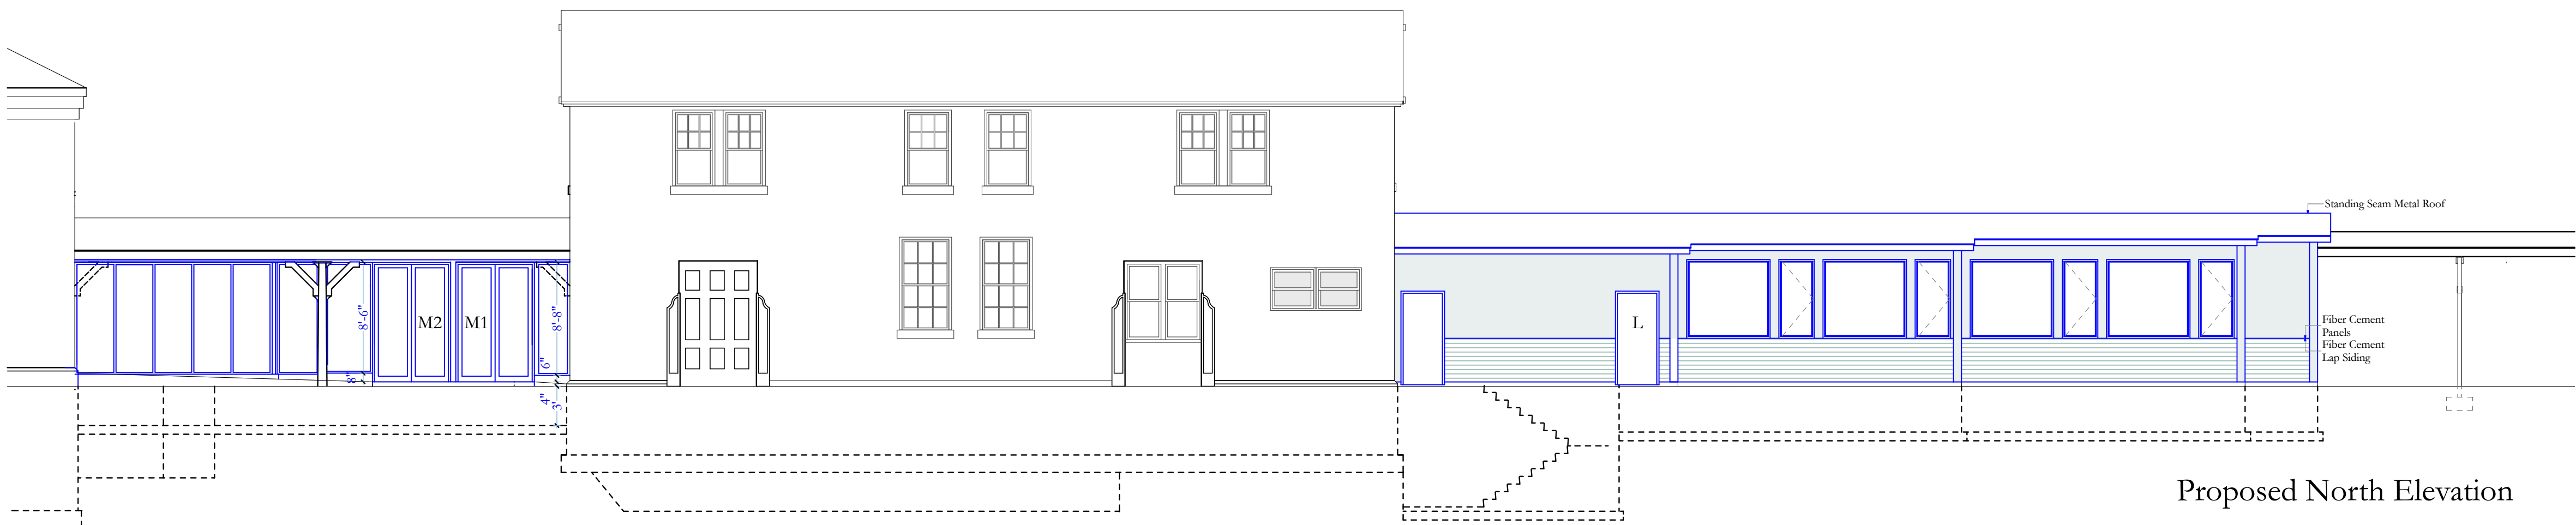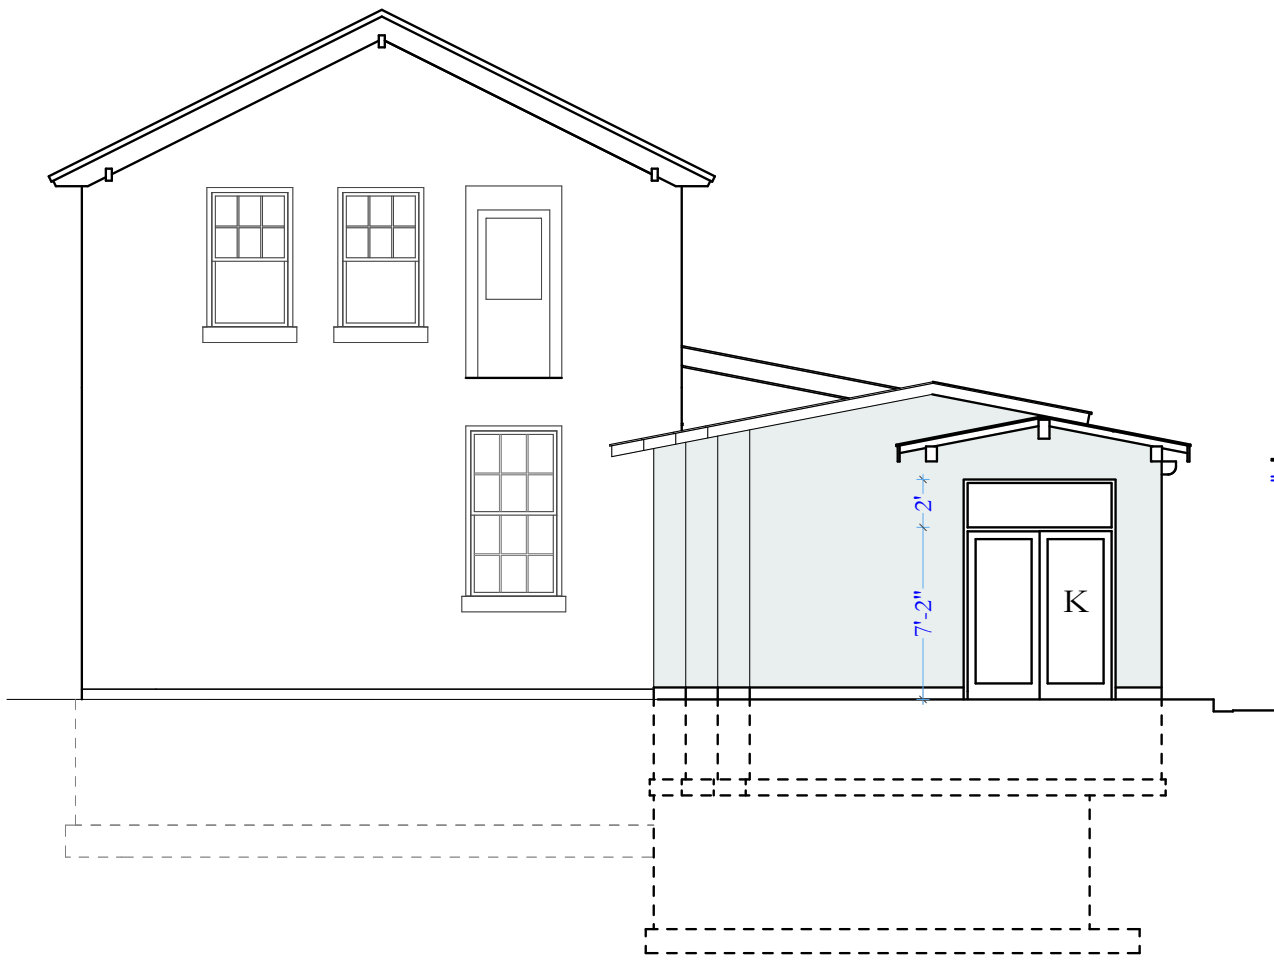


Proposed North Elevation

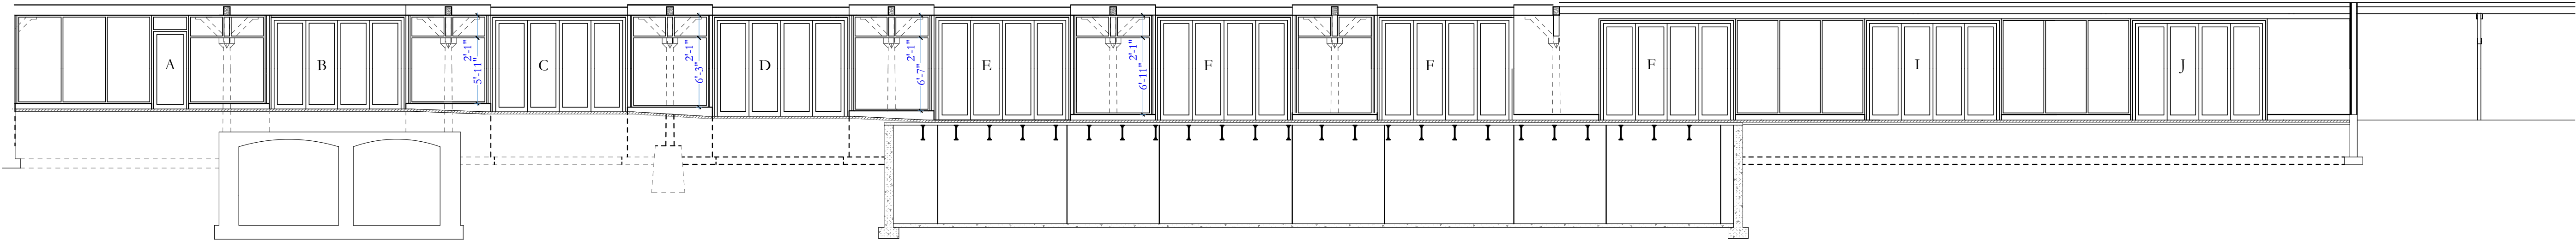


Proposed North Interior Elevation

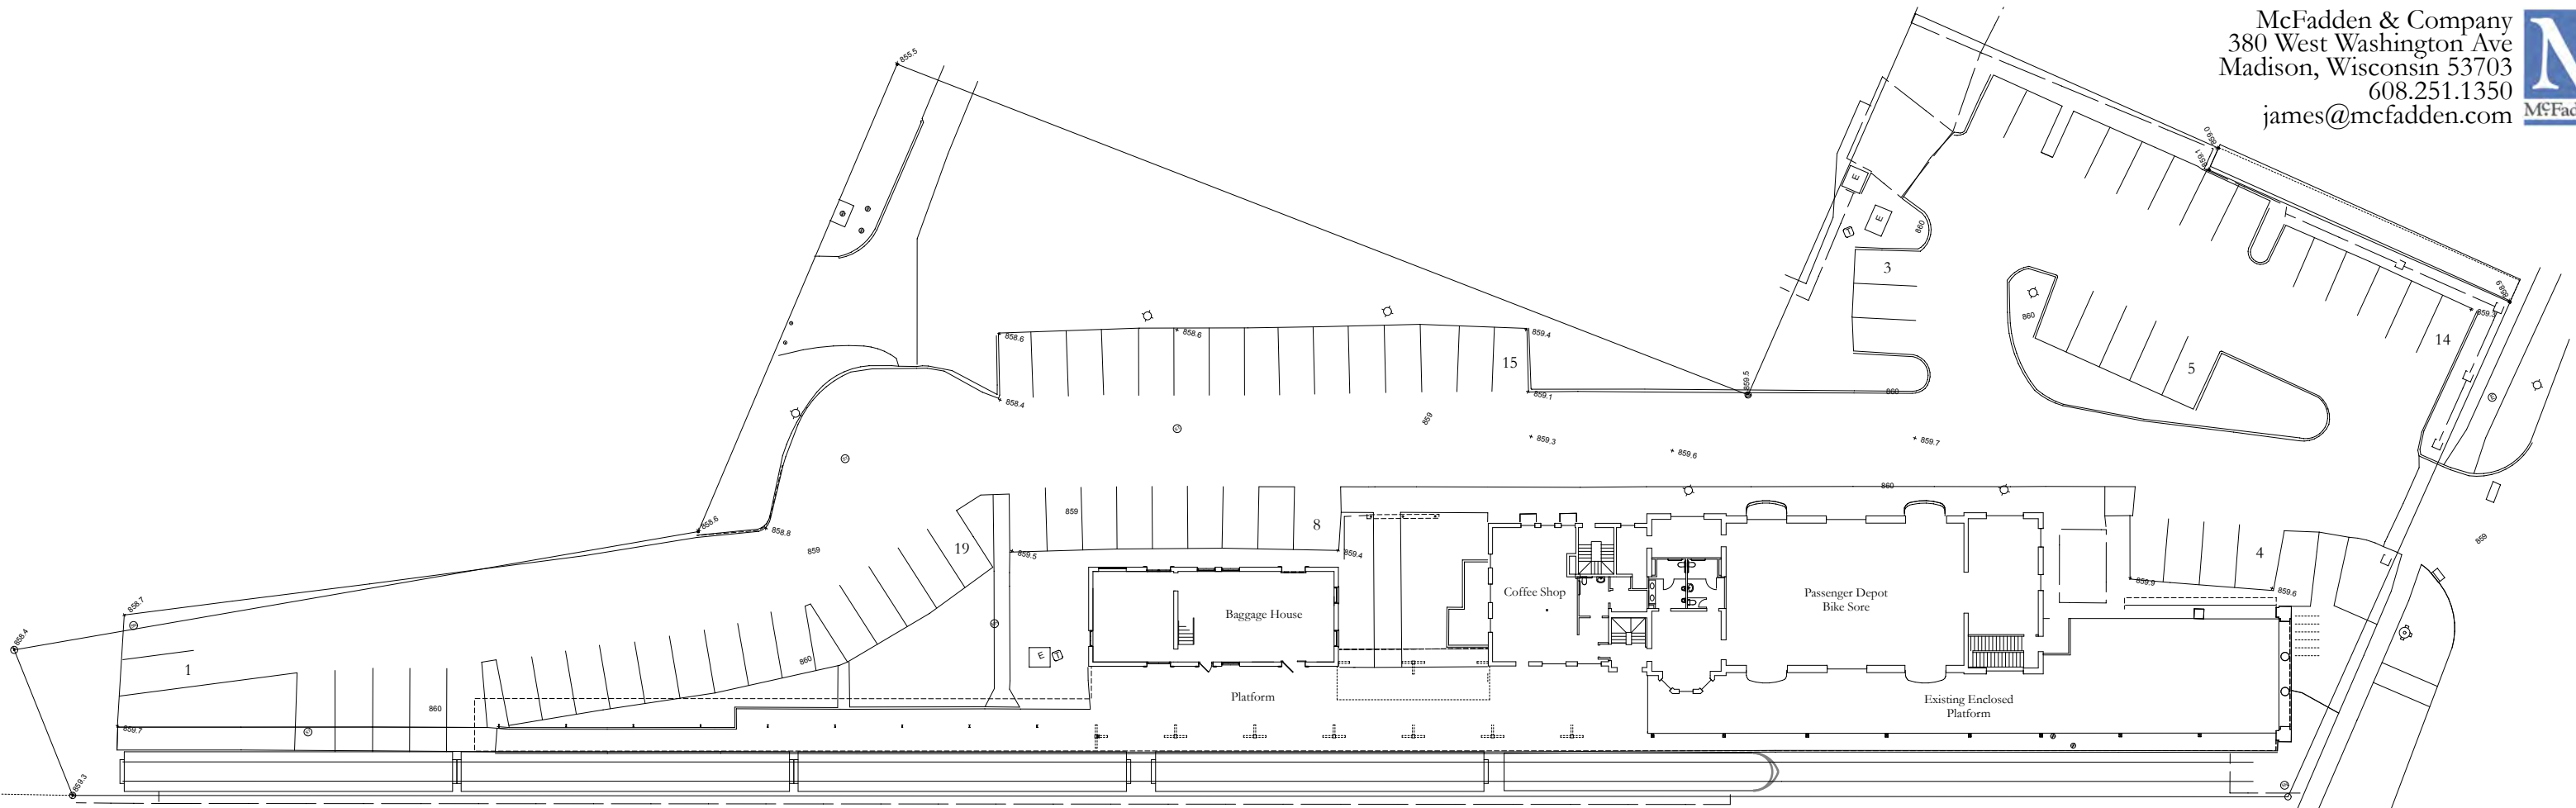


Existing Site Plan

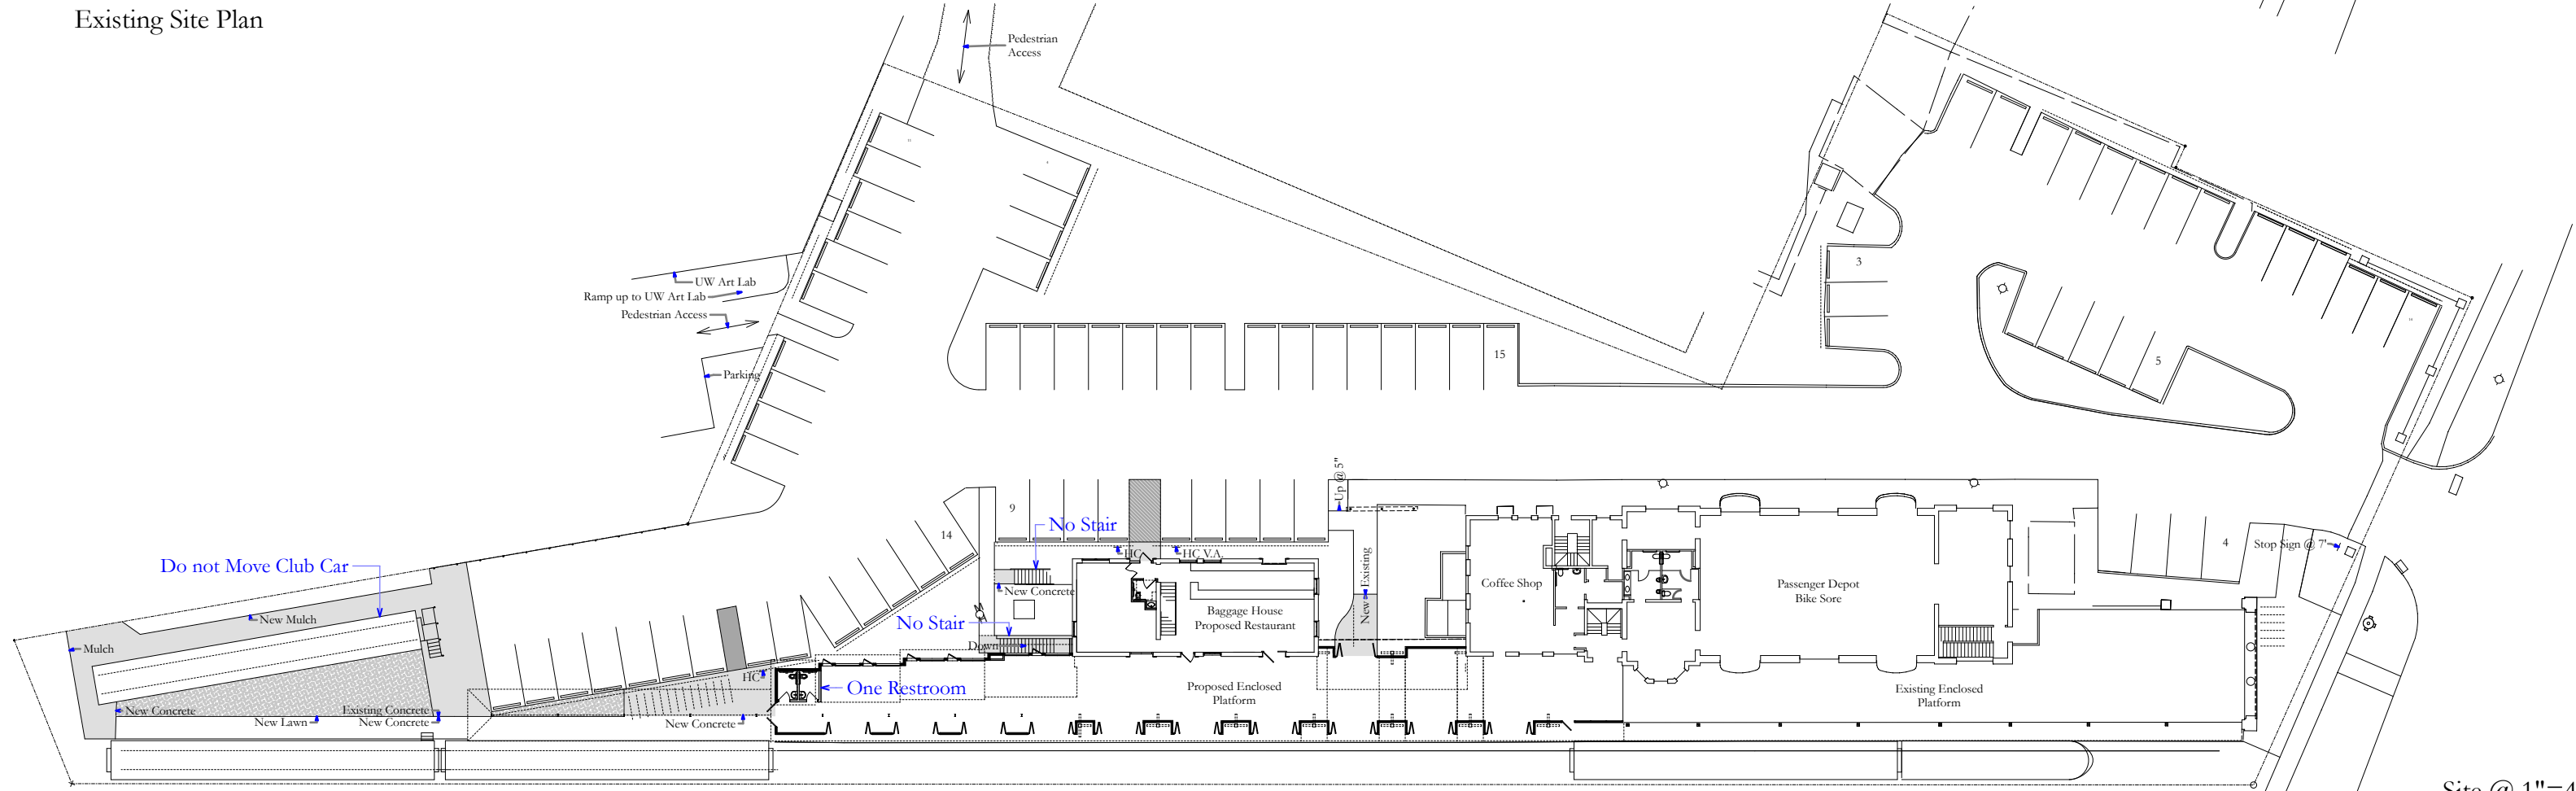


Site Plan as Approved

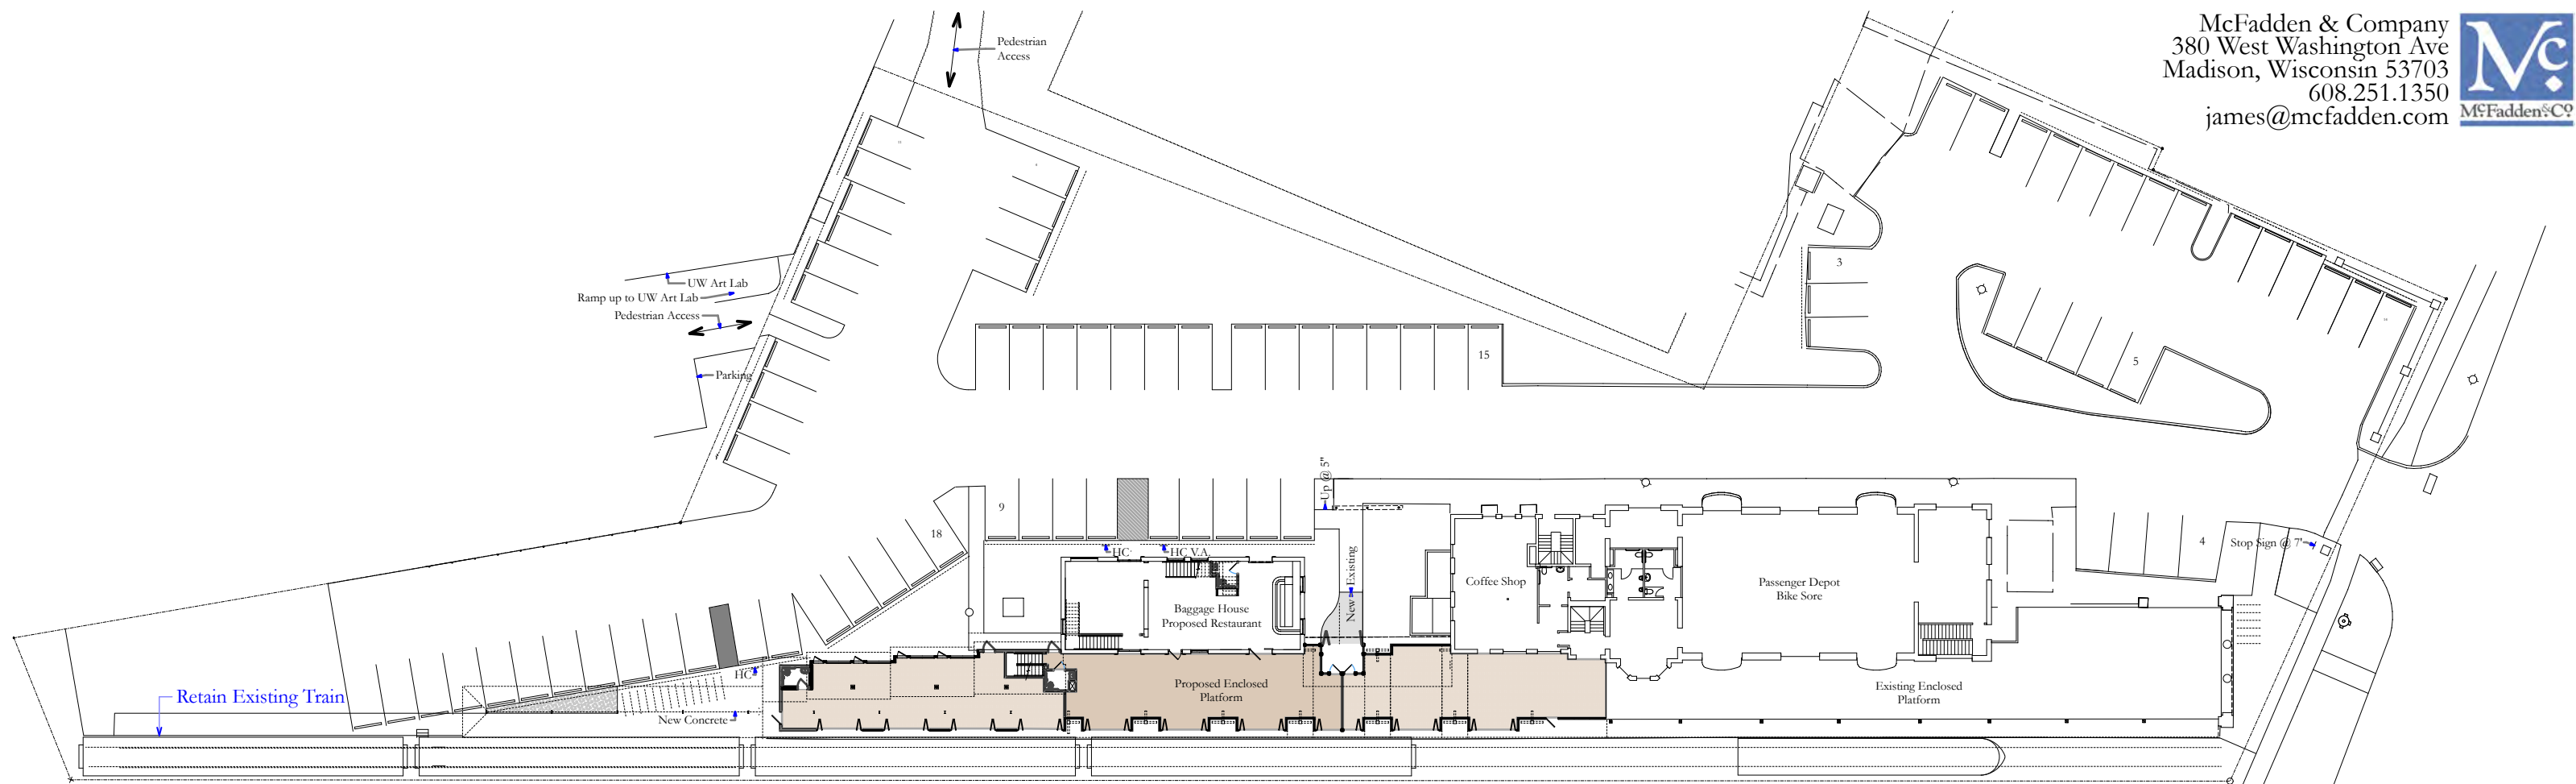

Proposed Site Plan @ 1"=40'

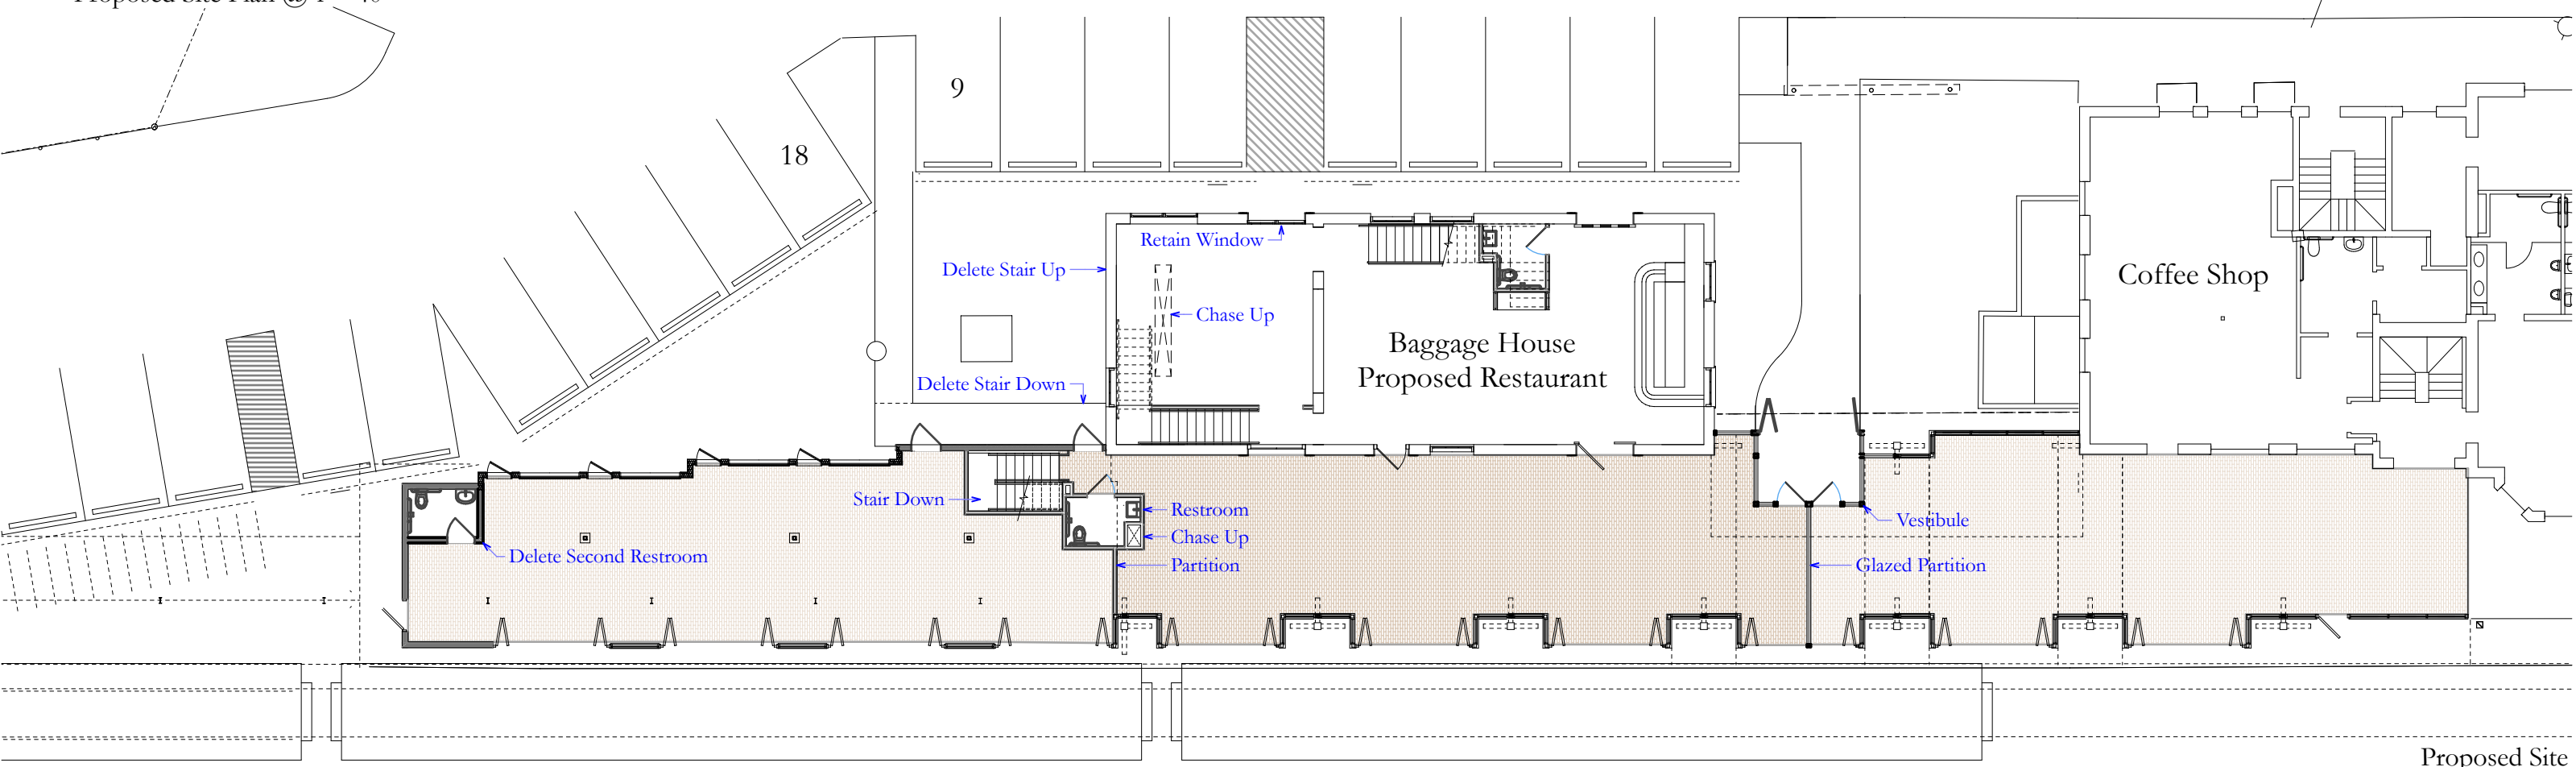

Proposed Partial Site Plan @ 1/16" = 1'-0"

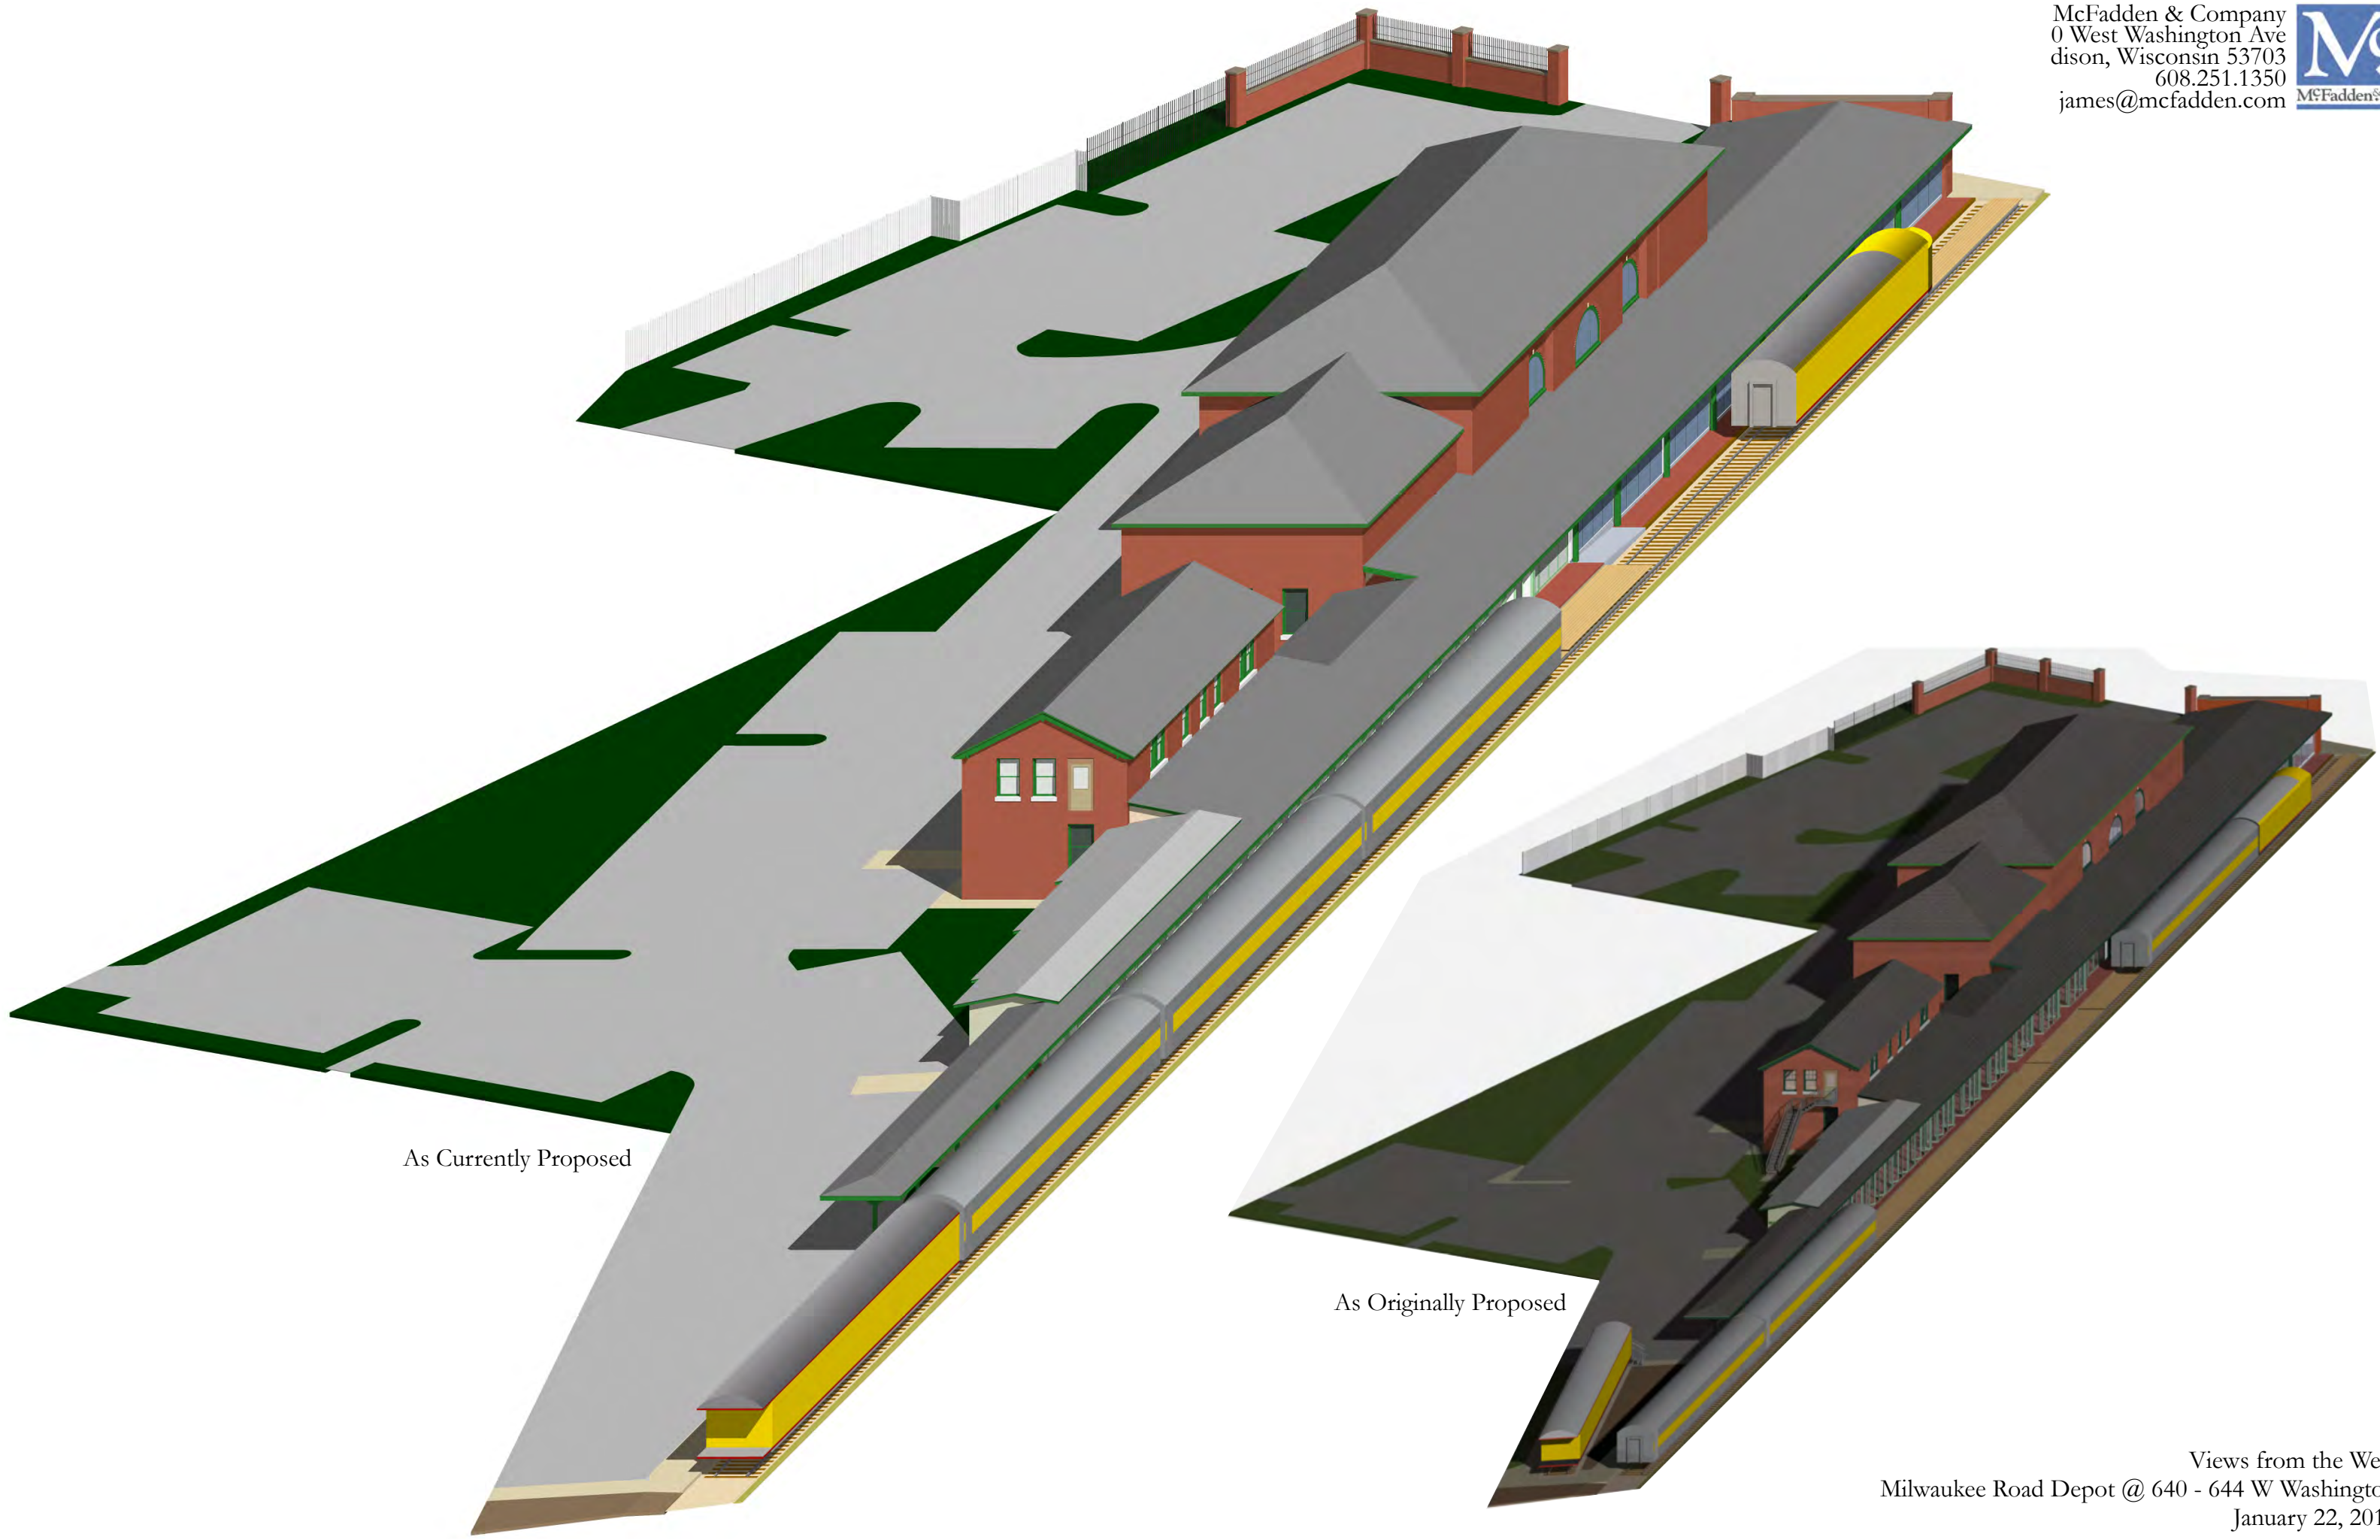

As Currently Proposed

As Originally Proposed