



City of Madison

Rezoning and Preliminary & Final Plat

Project Name
Paragon Place

Location
9703 Paragon Street

Applicant
Ziegler at Elderberry LLC & Ziegler at Elderberry II LLC/Ryan McMurtrie - United Financial Group, Inc/
Grady Gosser, Trio Engineering

From: **A** To: **SR-V2**

Proposed Use
Paragon Place Addition No. 1, creating eight lots for future multi-family development


Public Hearing Dates

Plan Commission


20 May 2019

Common Council

11 June 2019

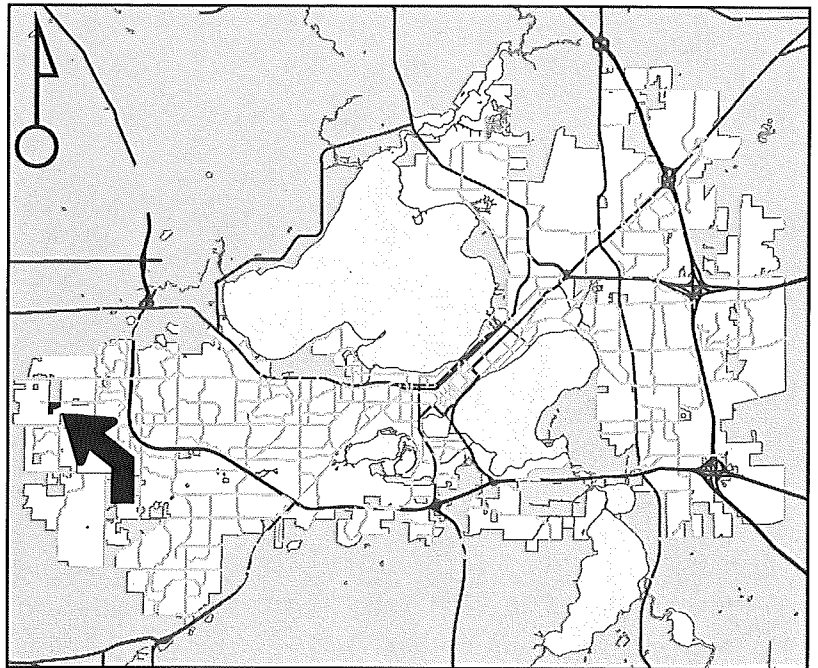


For Questions Contact: Tim Parks at: 261-9632 or tparks@cityofmadison.com or City Planning at 266-4635

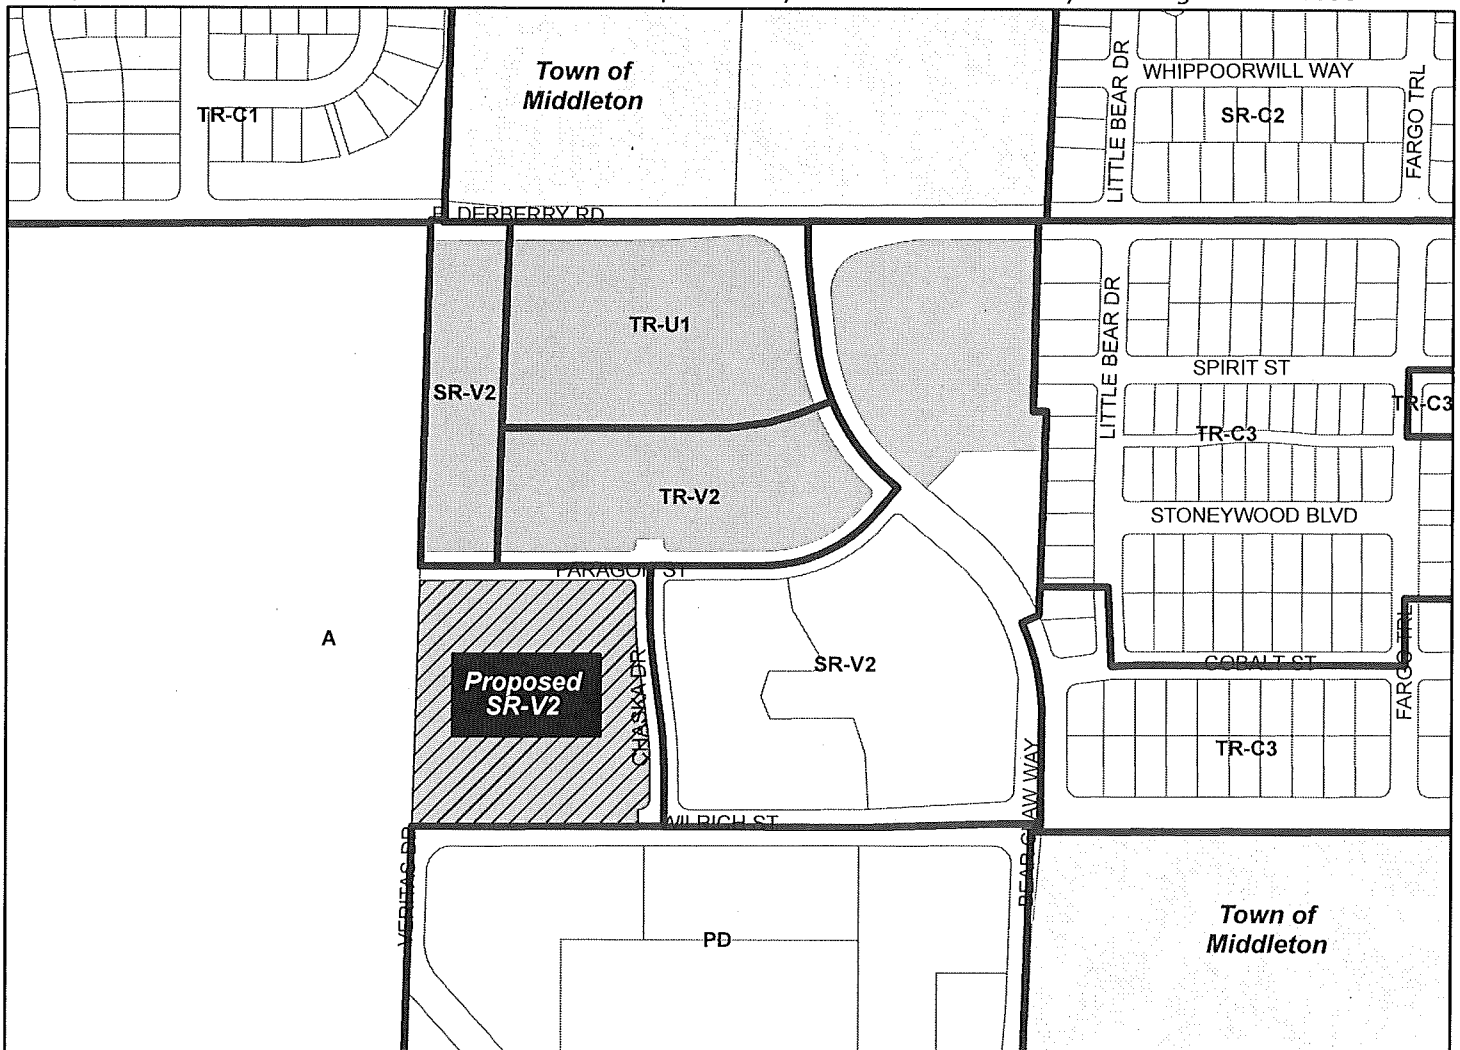

Scale : 1" = 600'

City of Madison, Planning Division : PPE : Date : 14 May 2019

11-12

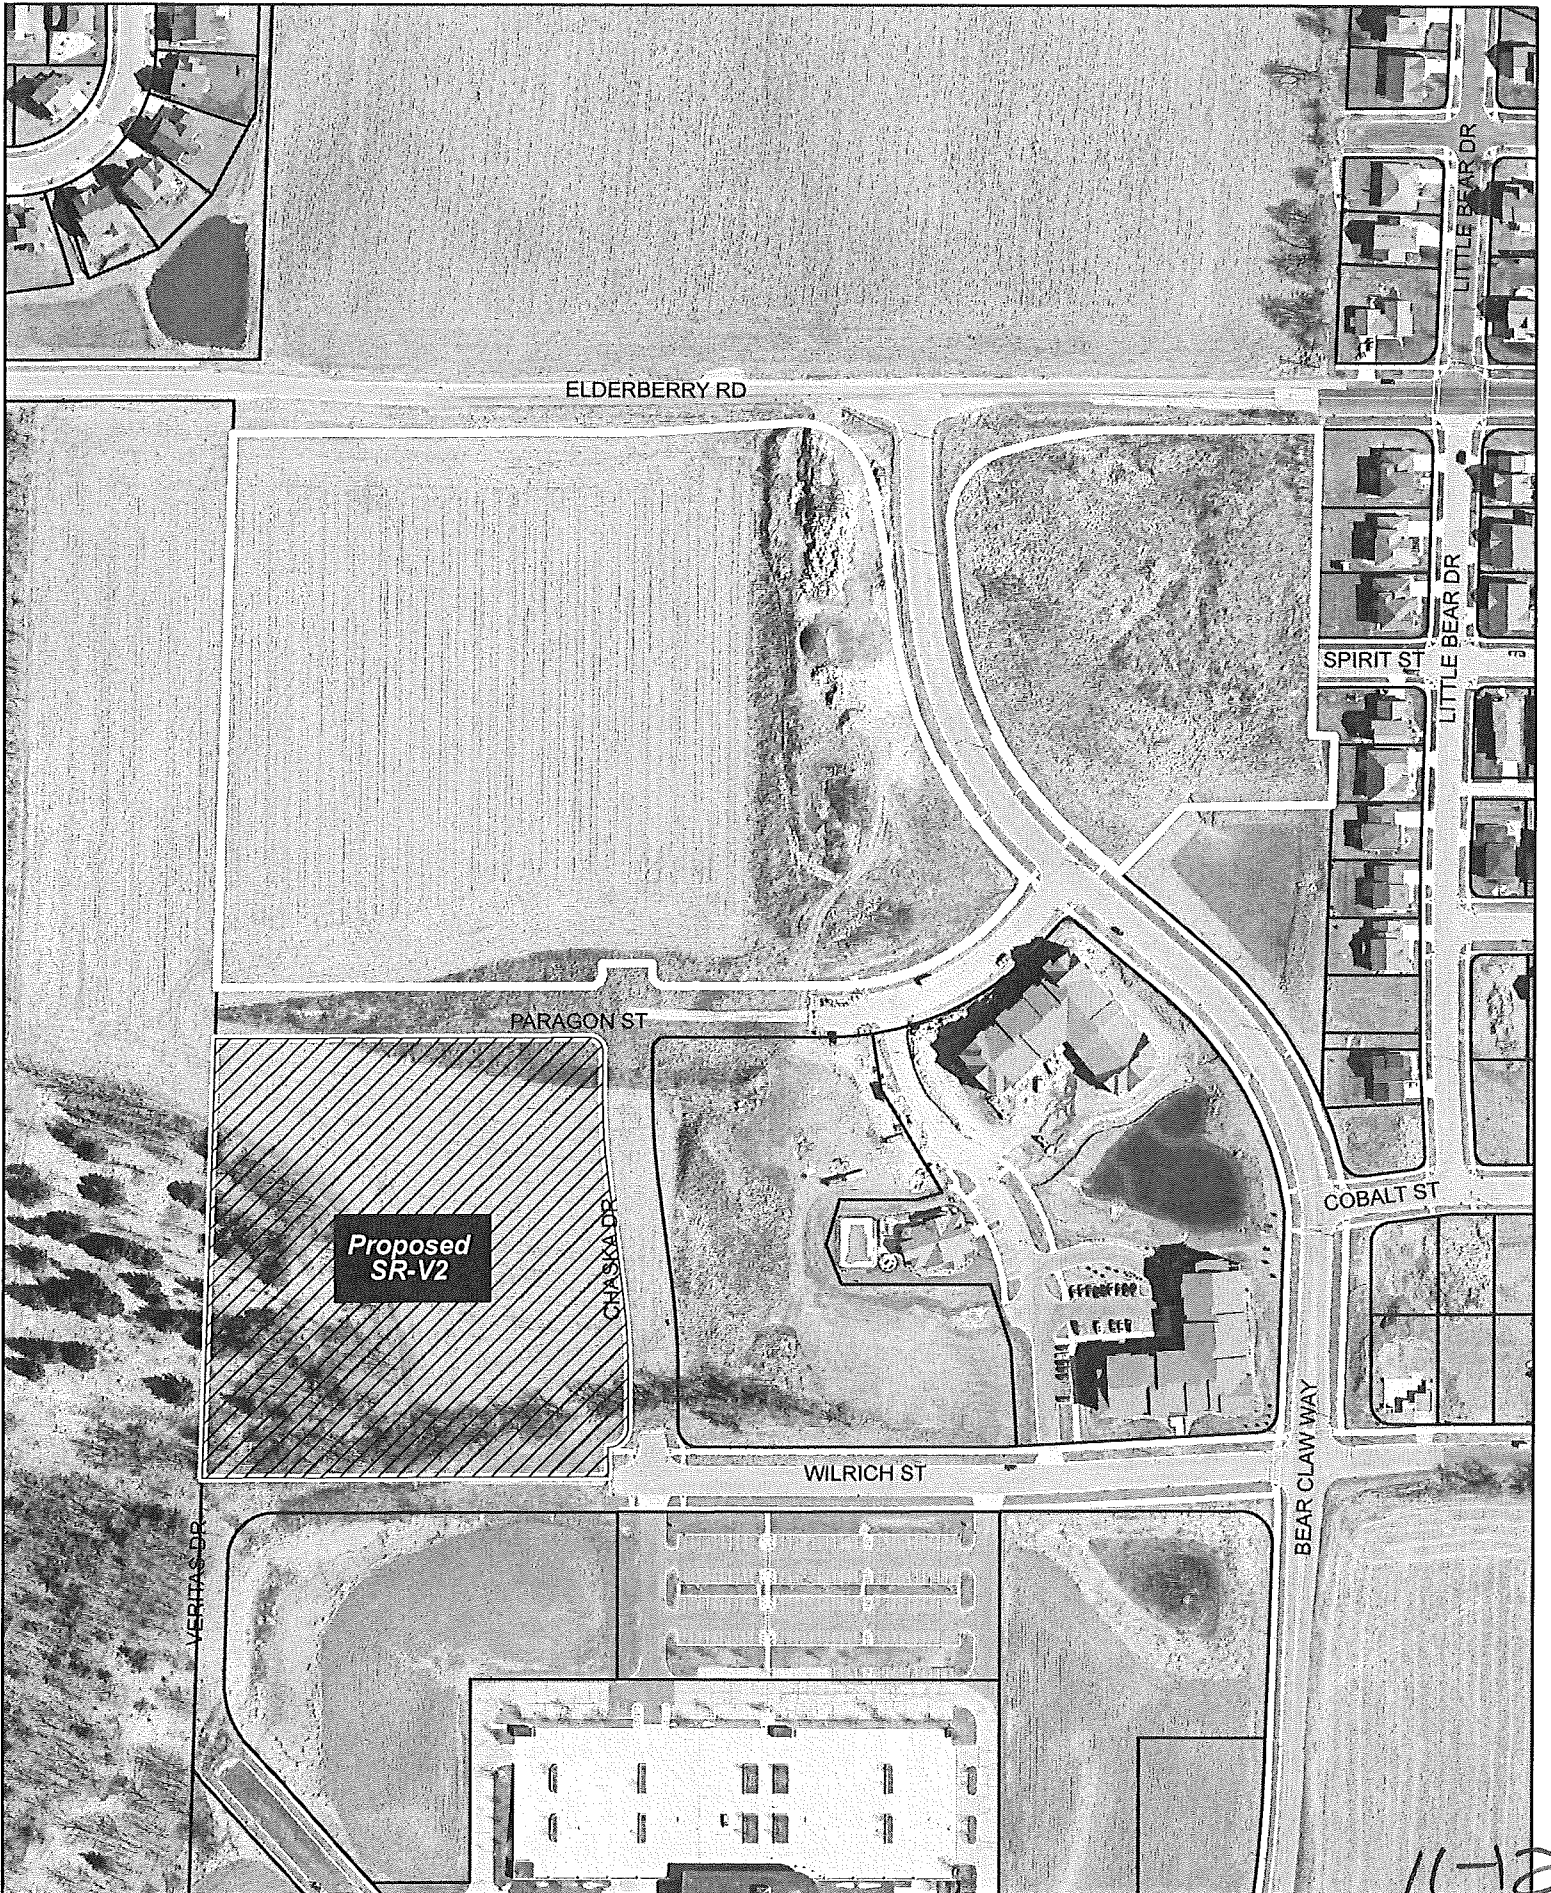

Proposed SR-V2

11-12