

98'-8"

OPTIONAL COOLERS

OPTIONAL COOLERS

OPTIONAL COOLER

OPT COOLERS

MACH ROOM

NEW SOLID SURFACE CEILING IN SERVICE AREA

EQUIPMENT SCHEDULE

- 1 BACK BAR COOLER
- 1.1 UNDER BAR STA
- 2 REFRIG SANDWICH
- 3 REFRIG REACH-IN
- 4 FREEZER
- 5 WORK TABLES
- 6 HOT PLATE - GAS
- 7 GRIDDLE - GAS
- 8 RANGE STOCKPOT
- 9 REFRIG REACH IN
- 10 SINK 2 COMPART
- 11 WIRE SHELVING
- 12 WORK TABLE
- 13 WORK TABLE
- 14 UNDER BAR SINK

NEW SS. SHEETS UNDER HOOD

NO WORK IN BATHROOMS

NEW BAR

NO WORK IN THIS AREA

INSTALL NEW DOOR


NEW DROP CEILING REUSE EXISTING NEW BLANK PAINT BAR



First Floor Plan

Scale = 1/4"=1'-0"

North

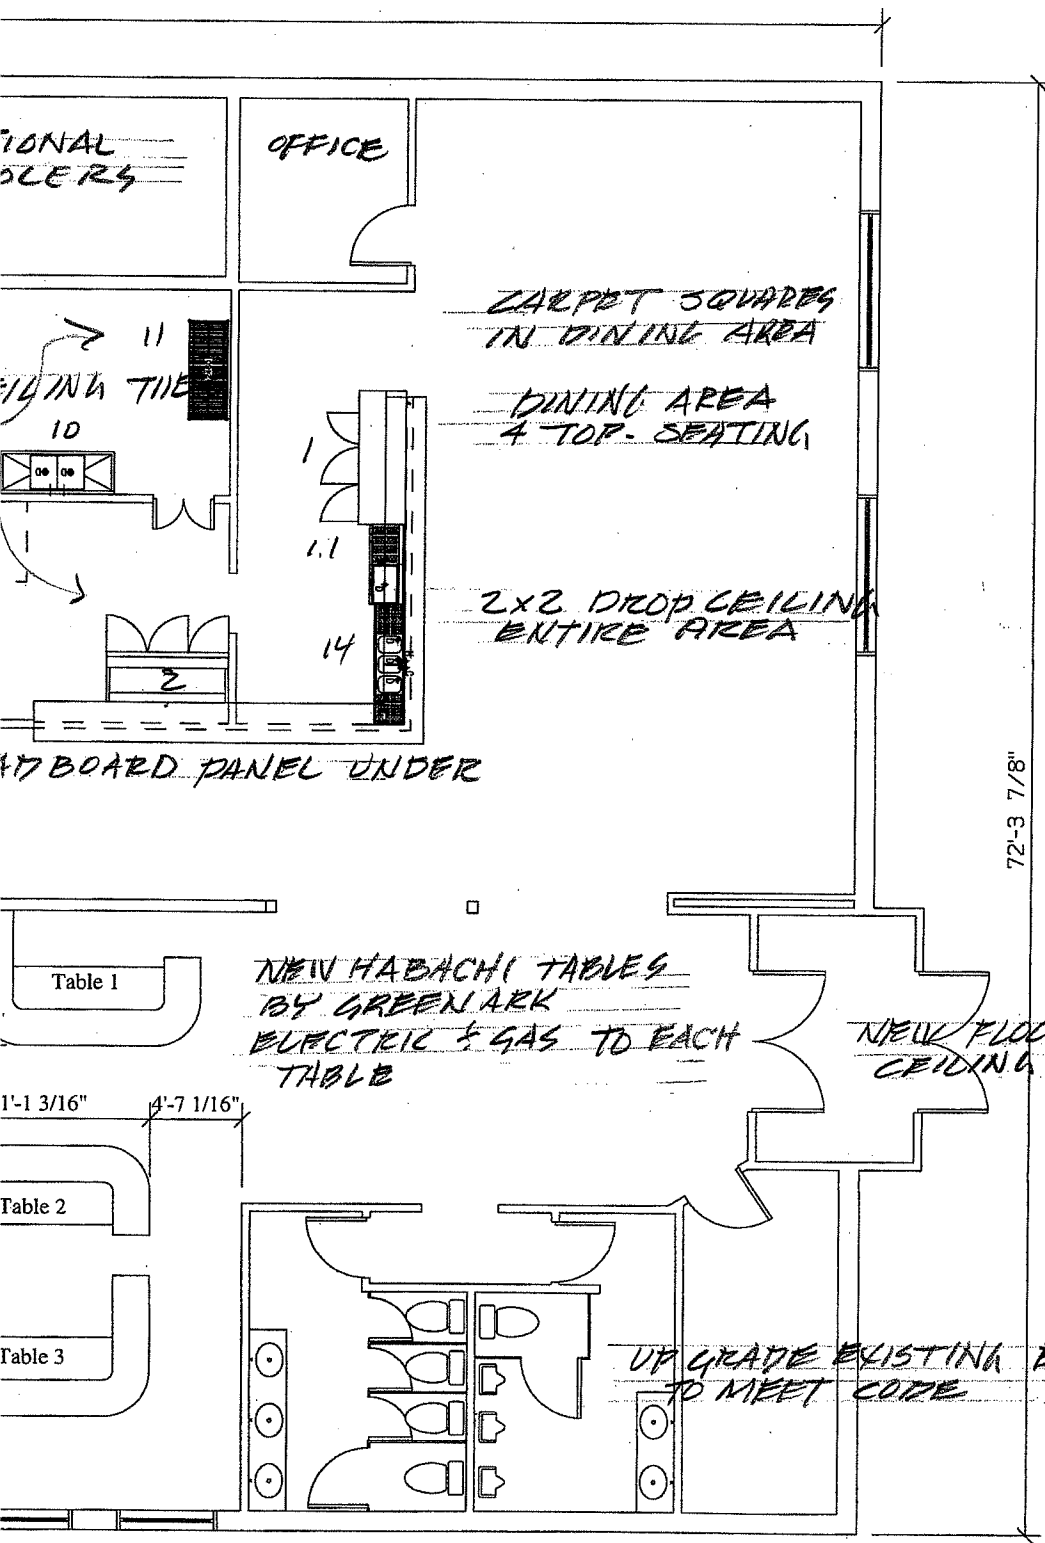

ADDITIONAL
COUNTERS

OFFICE

CARPET SQUARES
IN DINING AREA

DINING AREA
4 TOP-SEATING

2x2 DROP CEILING
ENTIRE AREA

AD BOARD PANEL UNDER

NEW HABACHI TABLES
BY GREENARK
ELECTRIC & GAS TO EACH
TABLE

NEW FLOOR &
CEILING

UP GRADE EXISTING BATHROOMS
TO MEET CODE

NEW LIGHTING DESIGNED BY ELECTRICIAN
EXISTING HVAC DROPS - NEW CEILING DIFFUSERS
CHECK CEILING GRID & TILES 2x2
DIM @ CEILING BLACK

72'-3 7/8"

Jeffery Cronier, Architect
830 S. Main Street
Oregon, WI 53575
608-835-3196
This document contains confidential or proprietary information of Concepts in Architecture, LLC. Neither this document nor the information herein is to be reproduced, disseminated, used, or disclosed without authorization.

Concepts
in
Architecture, LLC

Proposed for:
Apex Property Management, Inc
1741 Commercial Avenue
Madison, WI 53704
608-255-3753

Project: **Madison, WI**
Address:
Sheet Title: **First Floor Plan**

Date: 08-01-2017

Scale: As Noted

Job #: 05-02

SHEET
A1

Business Plan

Szechuan Garden will be a fine dining restaurant,
Serve Szechuan style Chinese food and Cajun Seafood boil.

We will open for Lunch, Dinner and offer food
Delivery service 7 days a week.