



Location  
7066 Sligo Drive

Project Name  
Chipotle–West Towne


Applicant  
Ryan Eley / Julian Akogyeram,  
Wilkus Architects

Existing Use  
Restaurant –tavern


Proposed Use  
Construct outdoor eating area and vehicle  
access sales and service window for  
restaurant–tavern in existing multi-tenant  
commercial building

Public Hearing Date  
Plan Commission

July 8 2019

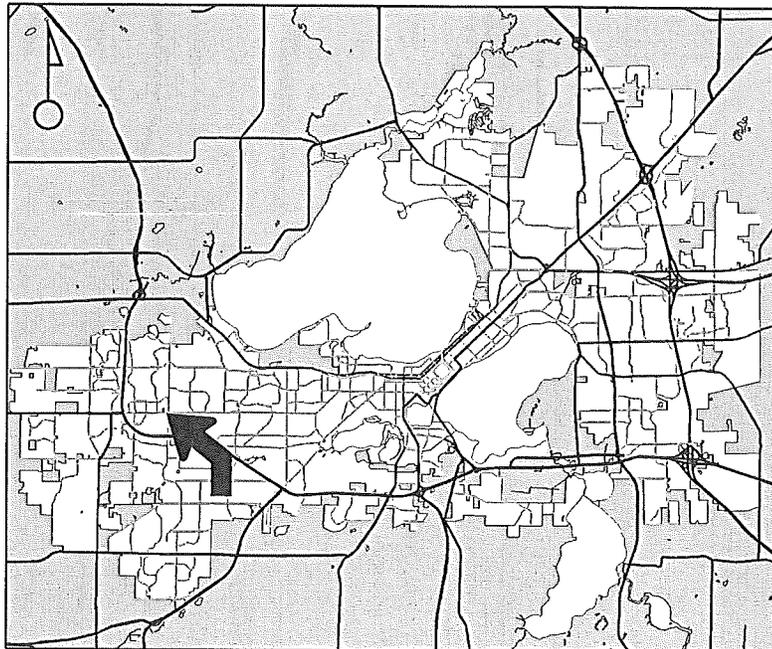

For Questions Contact: Chris Wells at: 261-9135 or [cwells@cityofmadison.com](mailto:cwells@cityofmadison.com) or City Planning at 266-4635

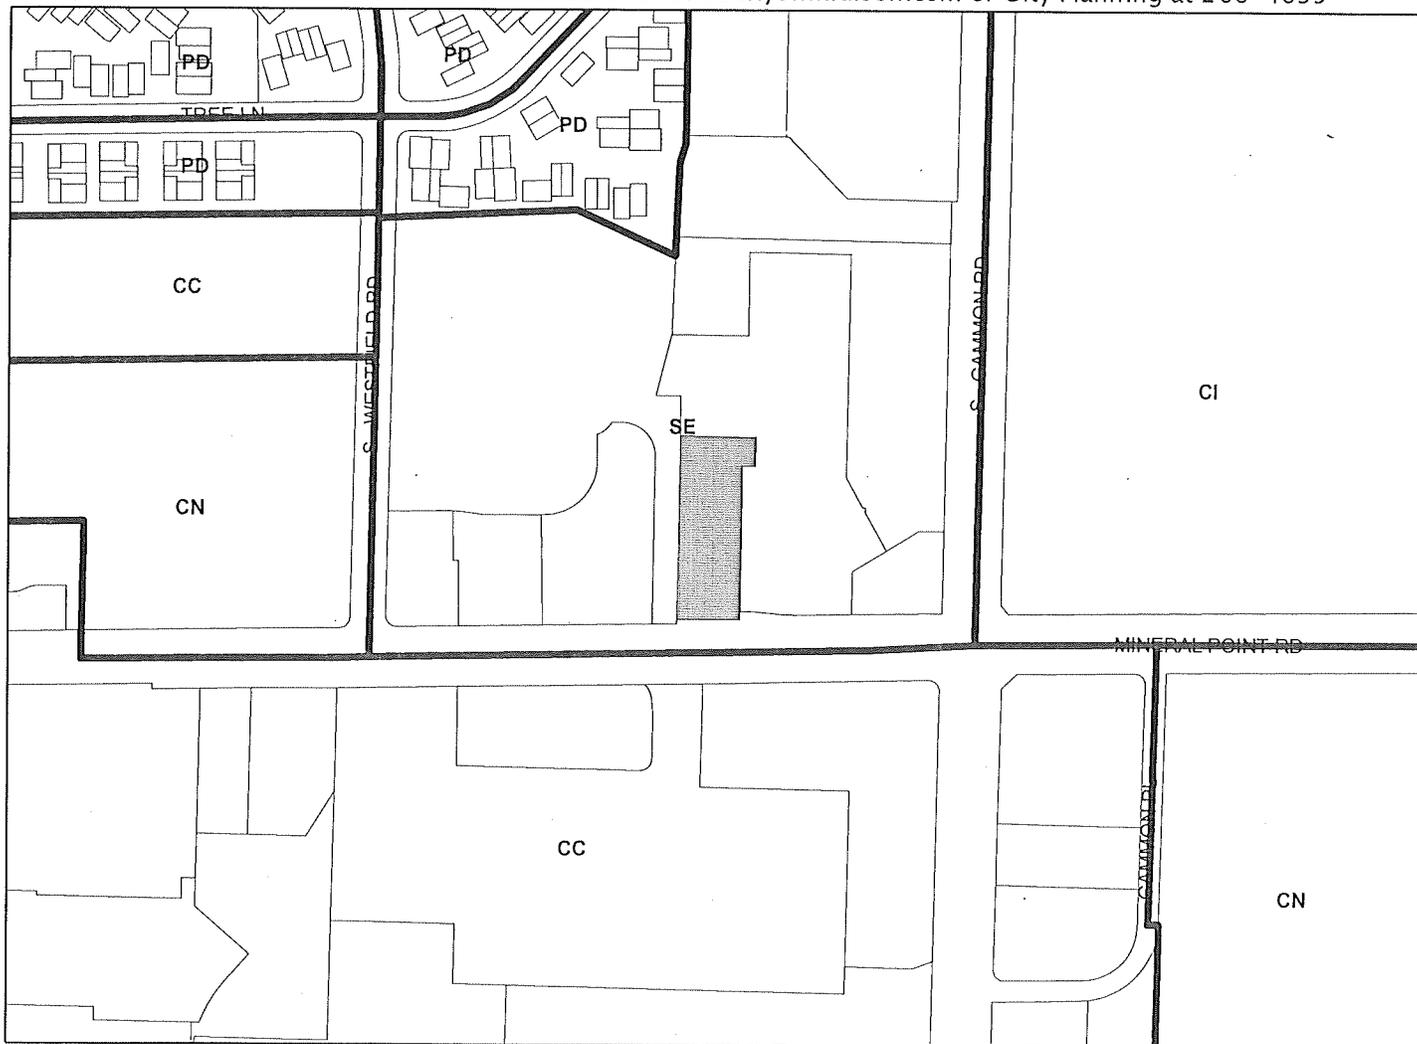

Scale : 1" = 400'

