


NOTES:

1. INSTALL SPEED HUMPS PER S.D.D. 4.10 WITH FLOW-THRU GUTTER.
2. SAWCUT ASPHALT PAVEMENT AT EDGE OF PROPOSED SPEED HUMP.

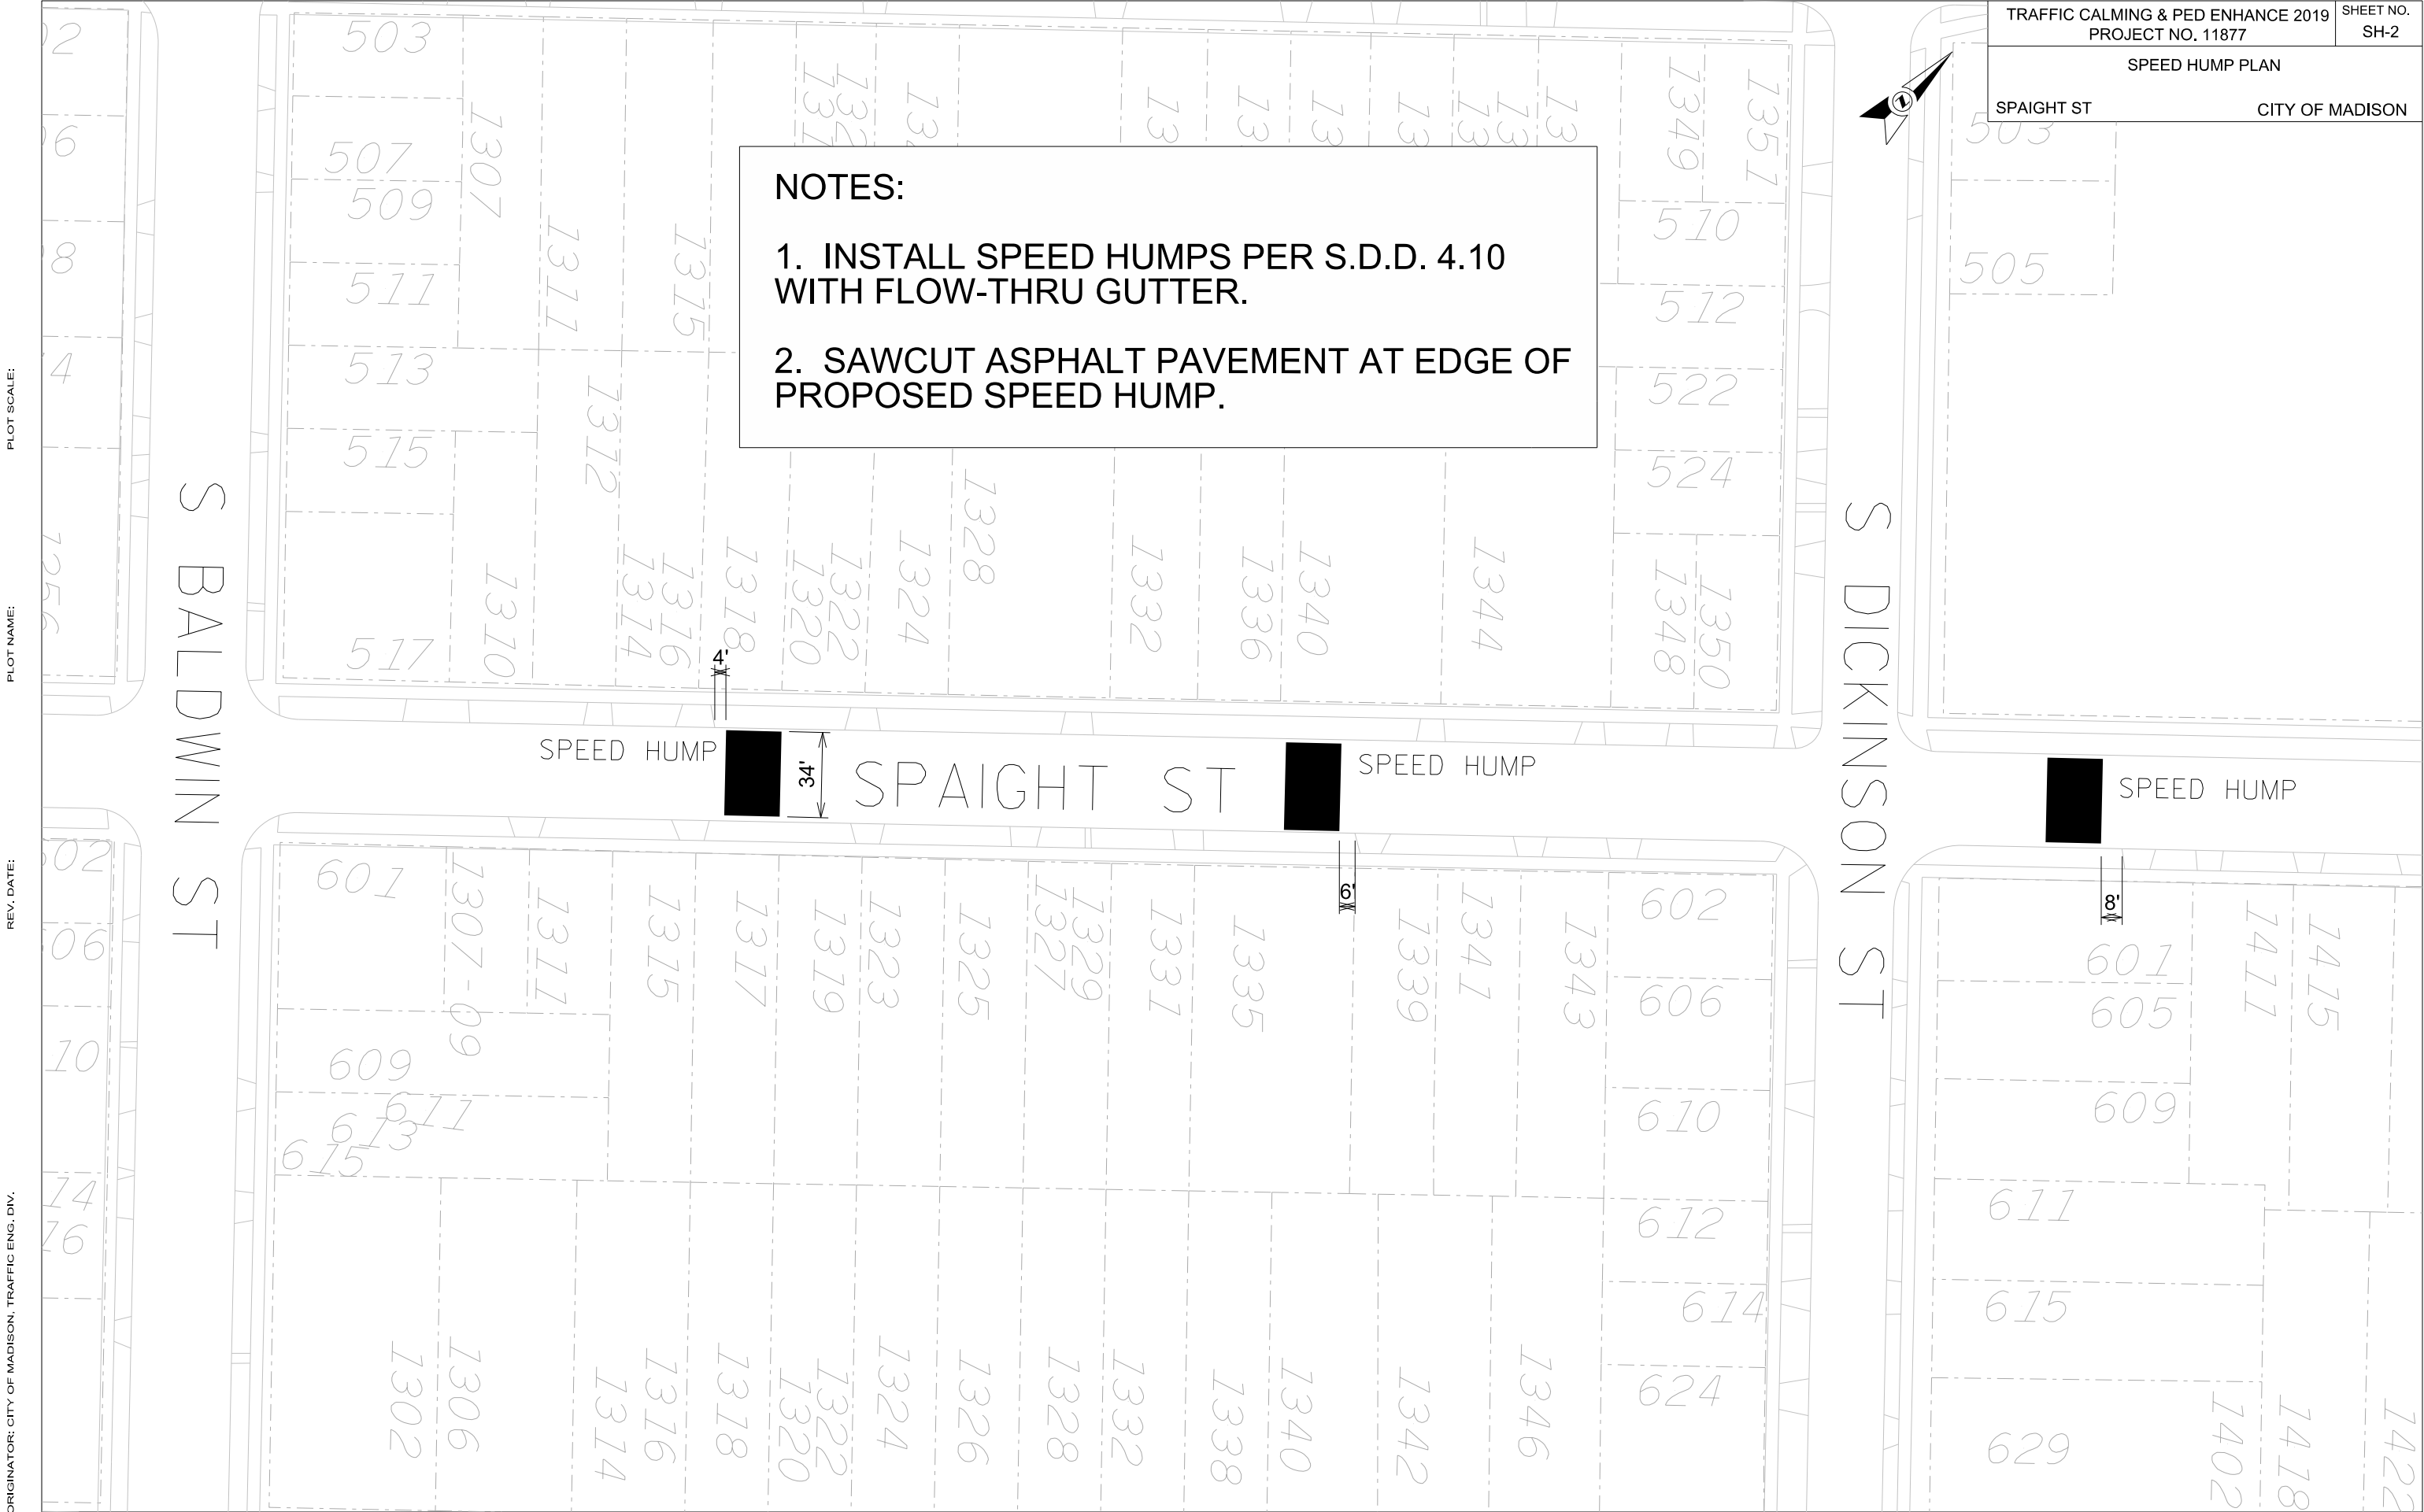

PLOT SCALE:

PLOT NAME:

REV. DATE:

ORIGINATOR: CITY OF MADISON, TRAFFIC ENG. DIV.