



# City of Madison

## Conditional Use

Location  
9702 Watts Road


Project Name  
Timber Valley II

Applicant  
Jack McKenzie, The McKenzie 300 Company  
Greg Held, Knothe & Bruce Architects, LLC


Existing Use  
Vacant Land

Proposed Use  
Construct a Residential Building Complex  
with 108 apartments in three buildings and  
10 townhouse units in two buildings  
(Lot 2, 1000 Oaks)

Public Hearing Date  
Plan Commission  
16 September 2019

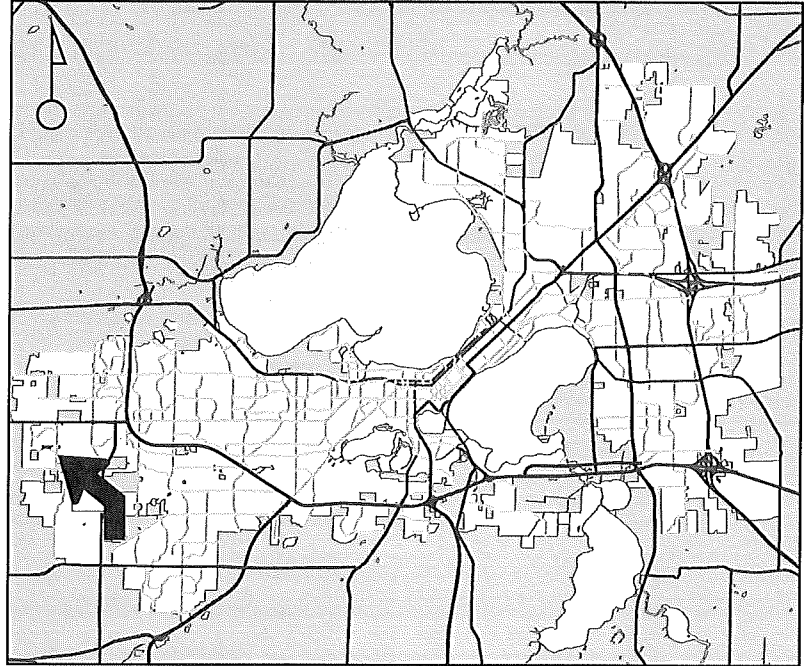

For Questions Contact: Tim Parks at: 261-9632 or [tparks@cityofmadison.com](mailto:tparks@cityofmadison.com) or City Planning at 266-4635

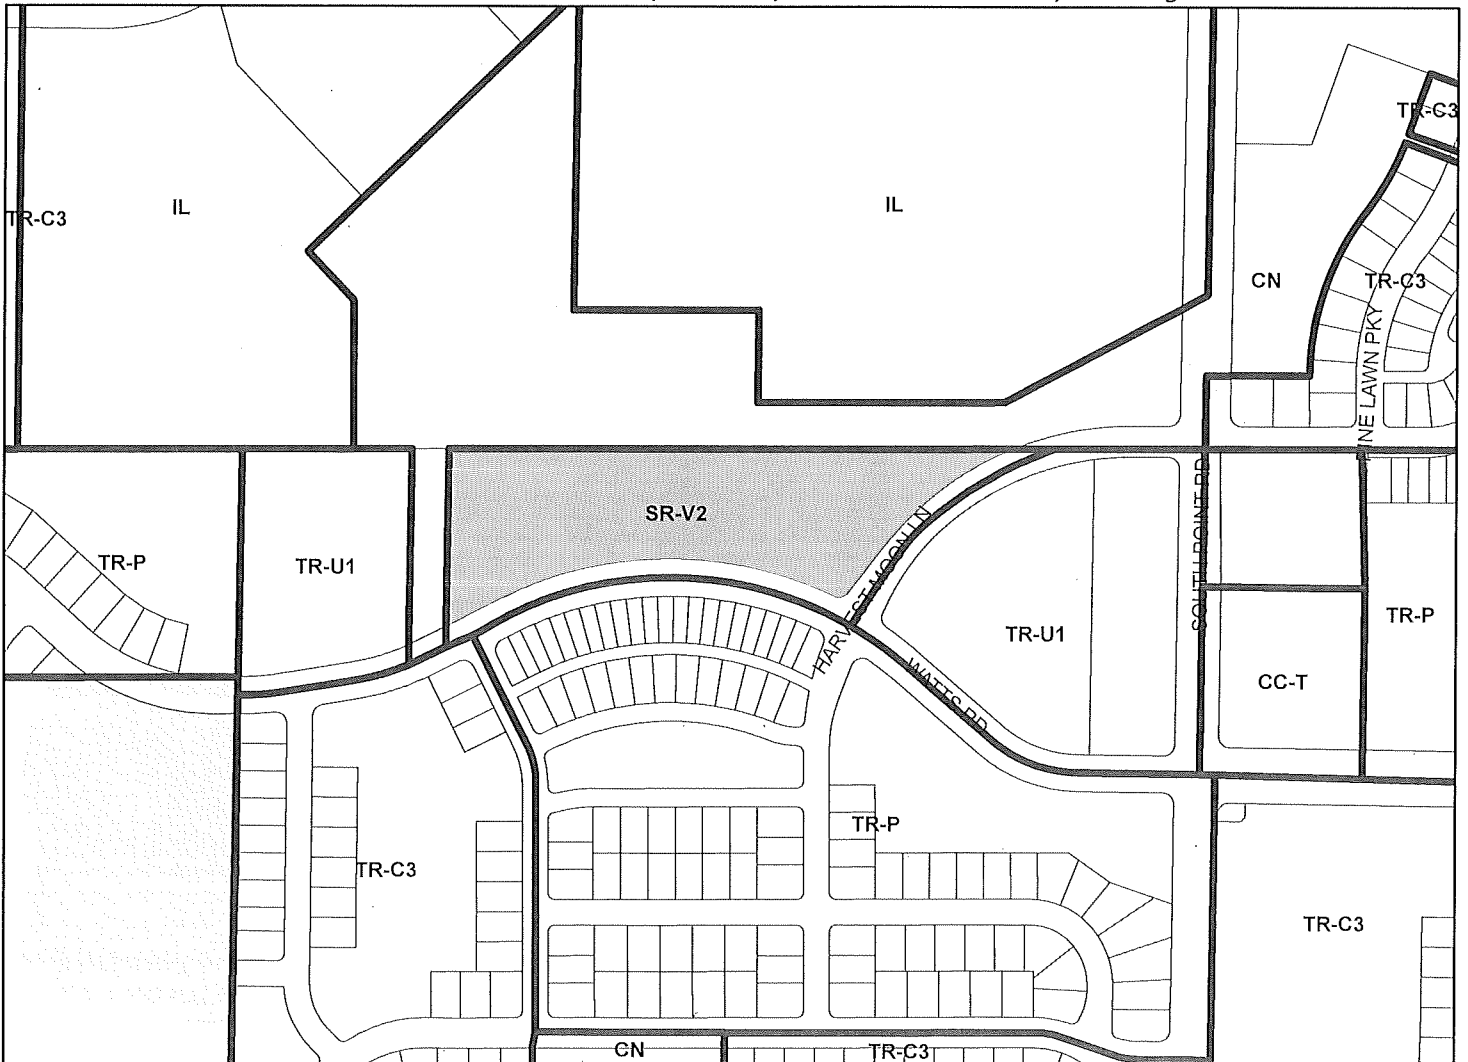

Scale : 1" = 400'

City of Madison, Planning Division : PPE : Date : 3 September 2019

