



# City of Madison

## Demolition Permit

### Location

2711 Waunona Way

### Project Name

Steuer Demo

### Applicant

Jeffrey Steuer

### Existing Use

Single Family Home


### Proposed Use

Demolish single-family residence and construct new single-family residence


### Public Hearing Date

Plan Commission

16 September 2019

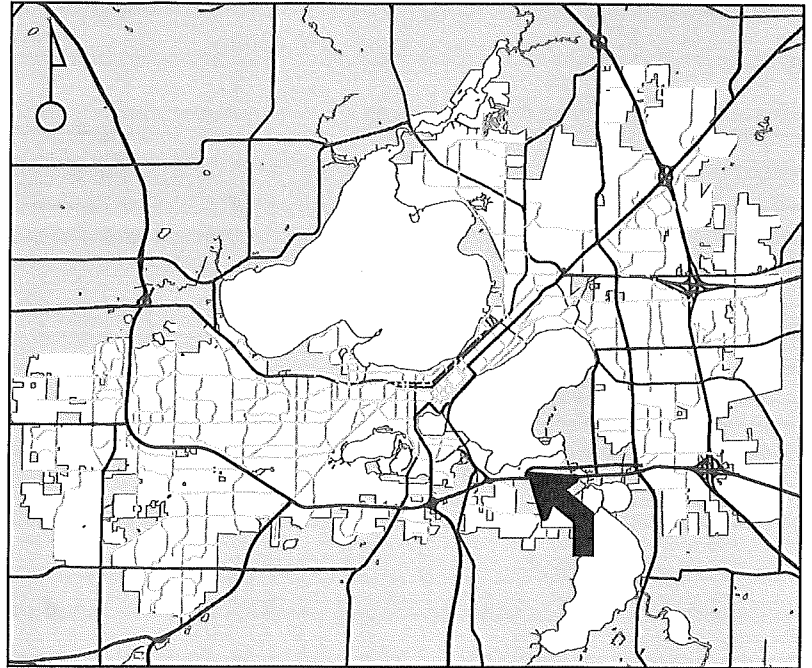

For Questions Contact: Tim Parks at: 261-9632 or [tparks@cityofmadison.com](mailto:tparks@cityofmadison.com) or City Planning at 266-4635

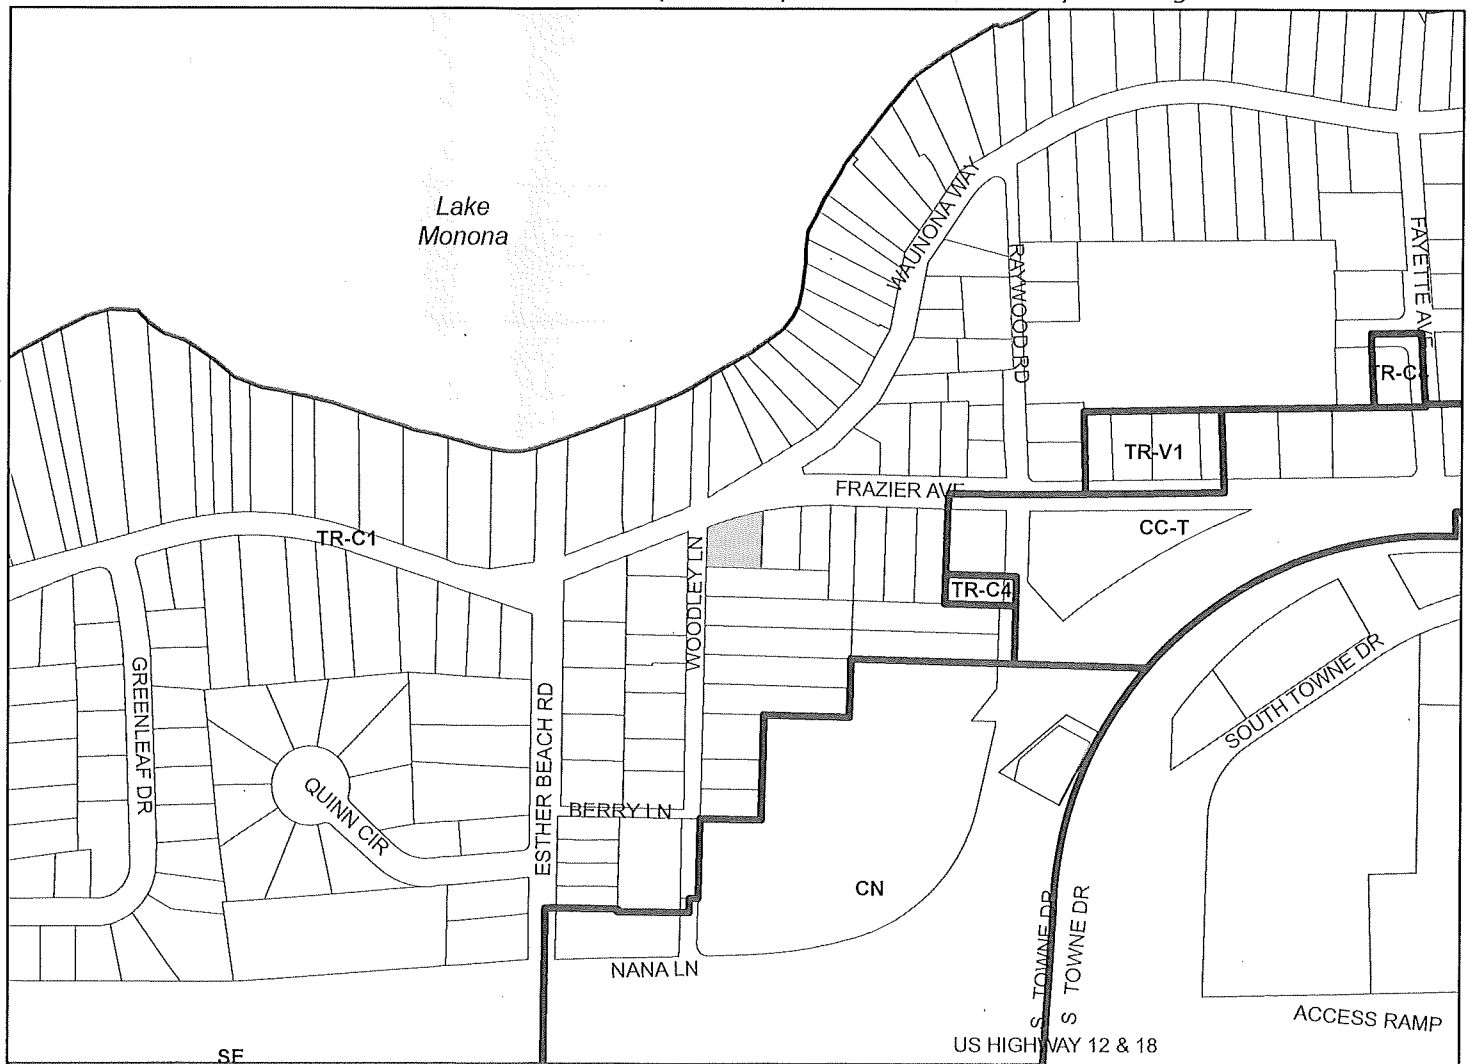

Scale : 1" = 400'

City of Madison, Planning Division : PPE : Date : 3 September 2019

IS

