

MoTiS  
Morrison Tills  
Studio

841 W. Lakeside Street Suite A  
Madison, WI 53715  
608-709-1430  
info@motisarch.com

MUSKELLOUNGE  
4102 MONONA DRIVE  
MADISON, WI 53716

No.	Description	Date
1	REVIEW	9/20/19

PROJECT: 1904  
DATE: 9/20/19

OUTDOOR SEATING  
PROPOSAL

1

This document contains information proprietary to Morrison Tills Studio, LLC and is furnished in confidence for the limited purpose of evaluation, bidding or review. This document or its contents may not be used for any other purpose and may not be reproduced or disclosed to others without the prior written consent of Morrison Tills Studio, LLC.

All rights reserved Copyright 2018

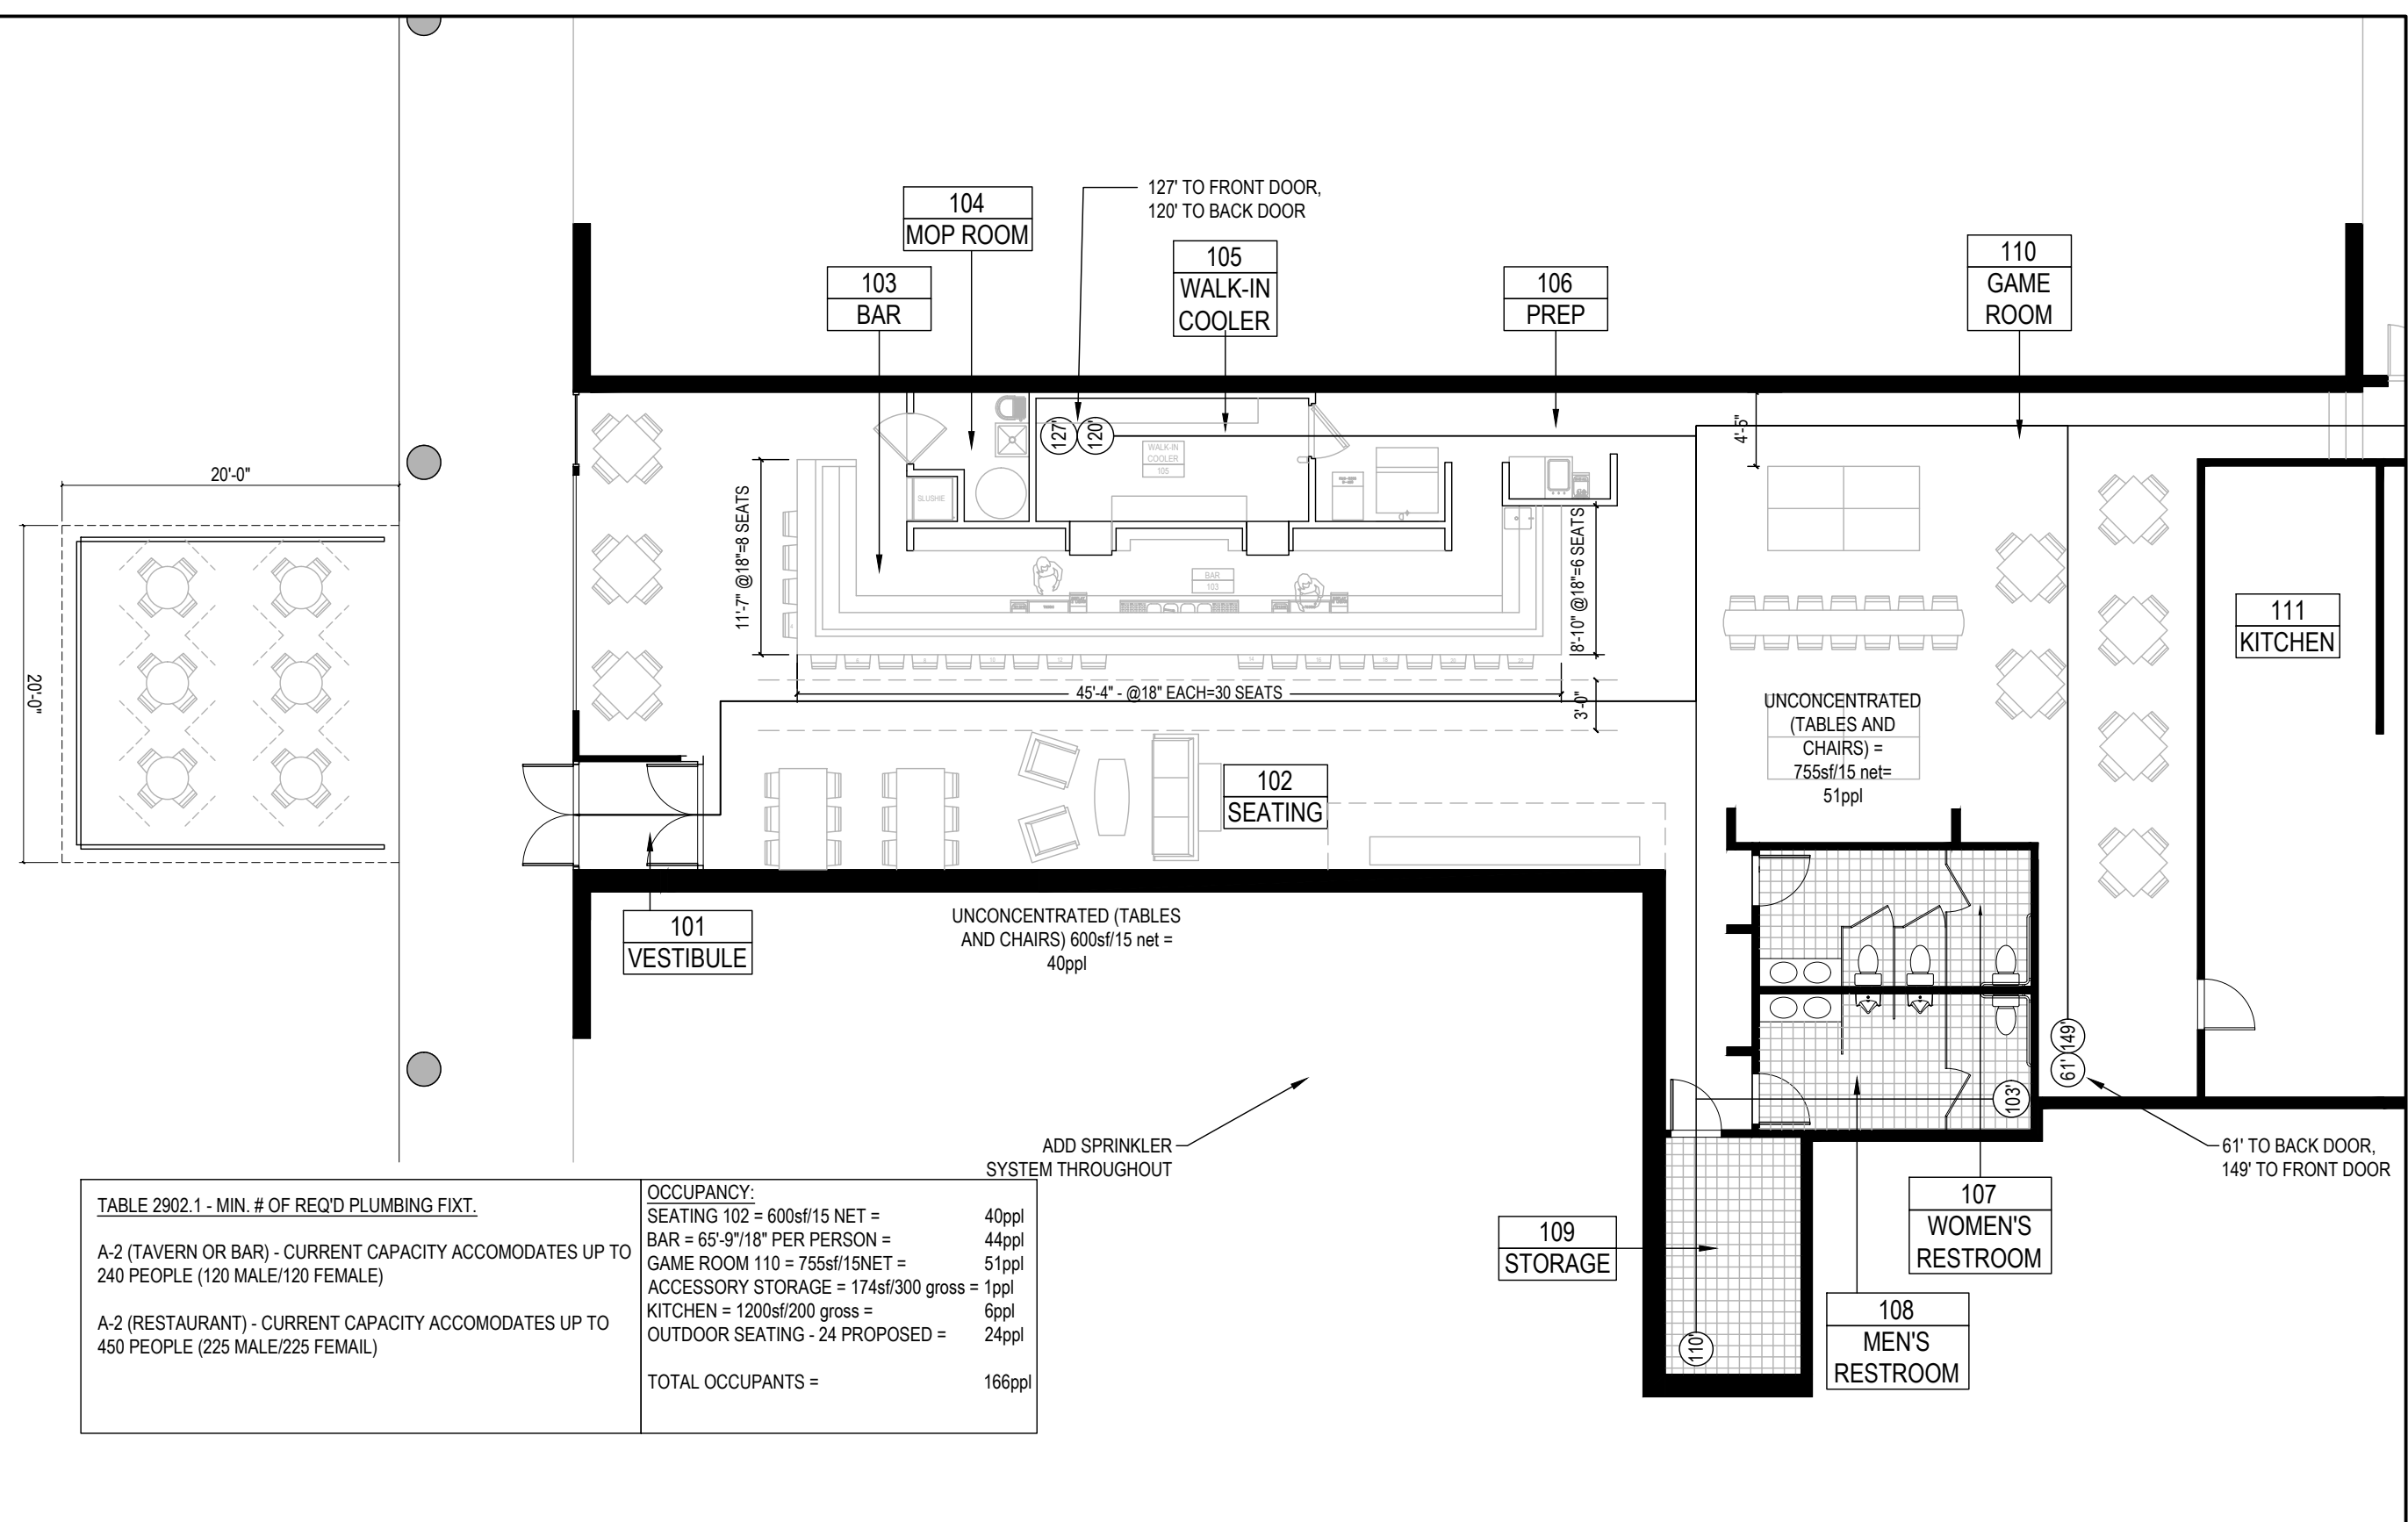


TABLE 2902.1 - MIN. # OF REQ'D PLUMBING FIXT.	OCCUPANCY:	
A-2 (TAVERN OR BAR) - CURRENT CAPACITY ACCOMODATES UP TO 240 PEOPLE (120 MALE/120 FEMALE)	SEATING 102 = 600sf/15 NET =	40ppl
	BAR = 65'-9"/18" PER PERSON =	44ppl
A-2 (RESTAURANT) - CURRENT CAPACITY ACCOMODATES UP TO 450 PEOPLE (225 MALE/225 FEMALE)	GAME ROOM 110 = 755sf/15NET =	51ppl
	ACCESSORY STORAGE = 174sf/300 gross =	1ppl
	KITCHEN = 1200sf/200 gross =	6ppl
	OUTDOOR SEATING - 24 PROPOSED =	24ppl
	TOTAL OCCUPANTS =	166ppl

1 PARTIAL FLOOR PLAN SHOWING OUTDOOR SEATING

1"=10'