



City of Madison

Conditional Use and Demolition

Location

5454 Lake Mendota Drive

Project Name

Cox Demolition

Applicant

Kathleen Cox / Mark Udvari-Solner,
Udvari-Solner Design Co.

Existing Use

Single Family Home


Proposed Use

Demolish single-family residence
and construct new single-family
residence exceeding 10,000 square
feet on lakefront parcel


Public Hearing Dates

Plan Commission

October 14 2019

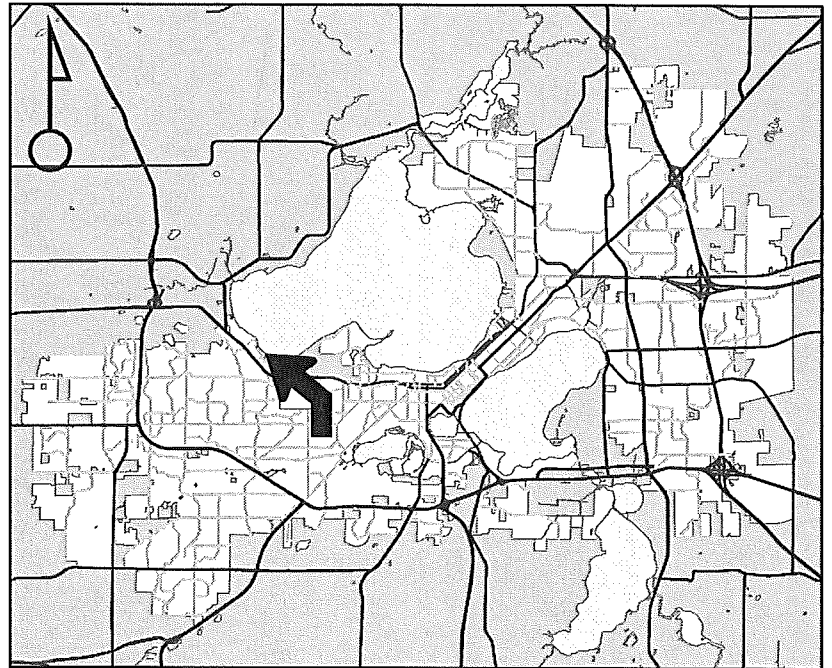

For Questions Contact: Sydney Prusak at: 243-0554 or csprusak@cityofmadison.com or City Planning at 266-4635

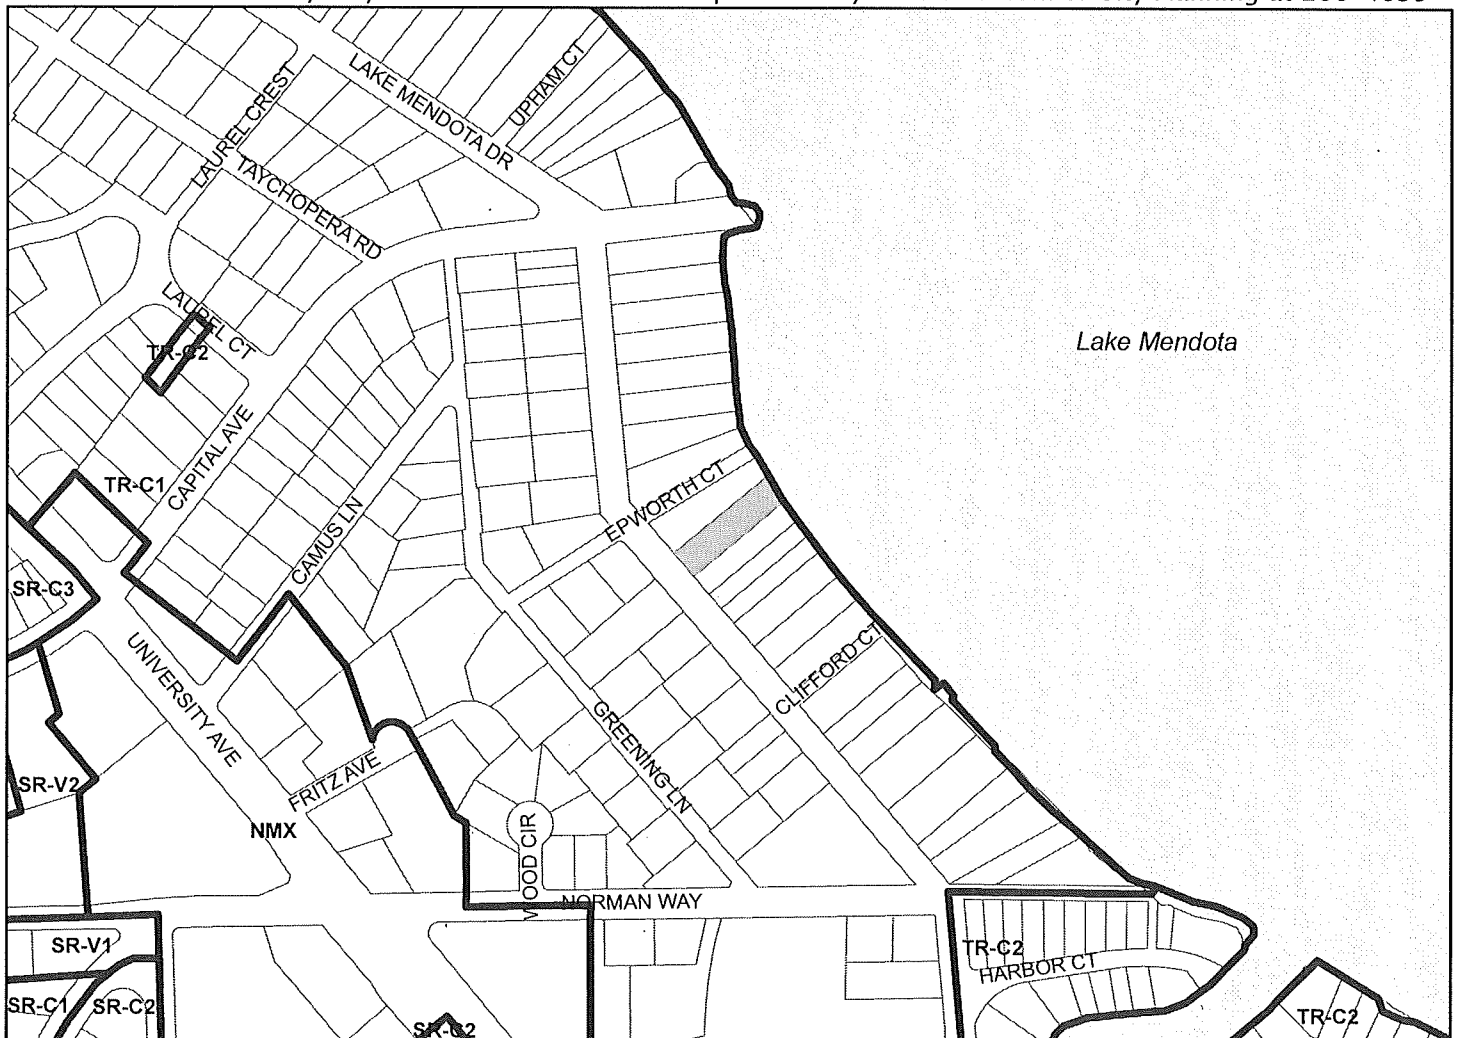

Scale : 1" = 400'

City of Madison, Planning Division : PPE : Date : September 23 2019



City of Madison

5454 Lake Mendota Drive

