



H
DJ

HOOKER | DE JONG
Architects & Engineers
316 Morris Avenue
Studio Suite 410
Muskegon, MI 49440
P 231.722.3407
F 231.722.2589

MULTI-FAMILY HOUSING
THE MEADOWLANDS
MADISON, WI
KGC HOUSING DEVELOPMENT

Project Number 4-1125


ISSUANCE		
No.	Date	Description
1	2019.05.28	SITE PLAN REVIEW
2	2019.06.11	SITE PLAN REVIEW

NOT FOR CONSTRUCTION


Copyright © 2019 HDJ Inc. All Rights Reserved

OVERALL FLOOR PLANS - BLDG 1 (BLDG 2 SIM.)

A0.1

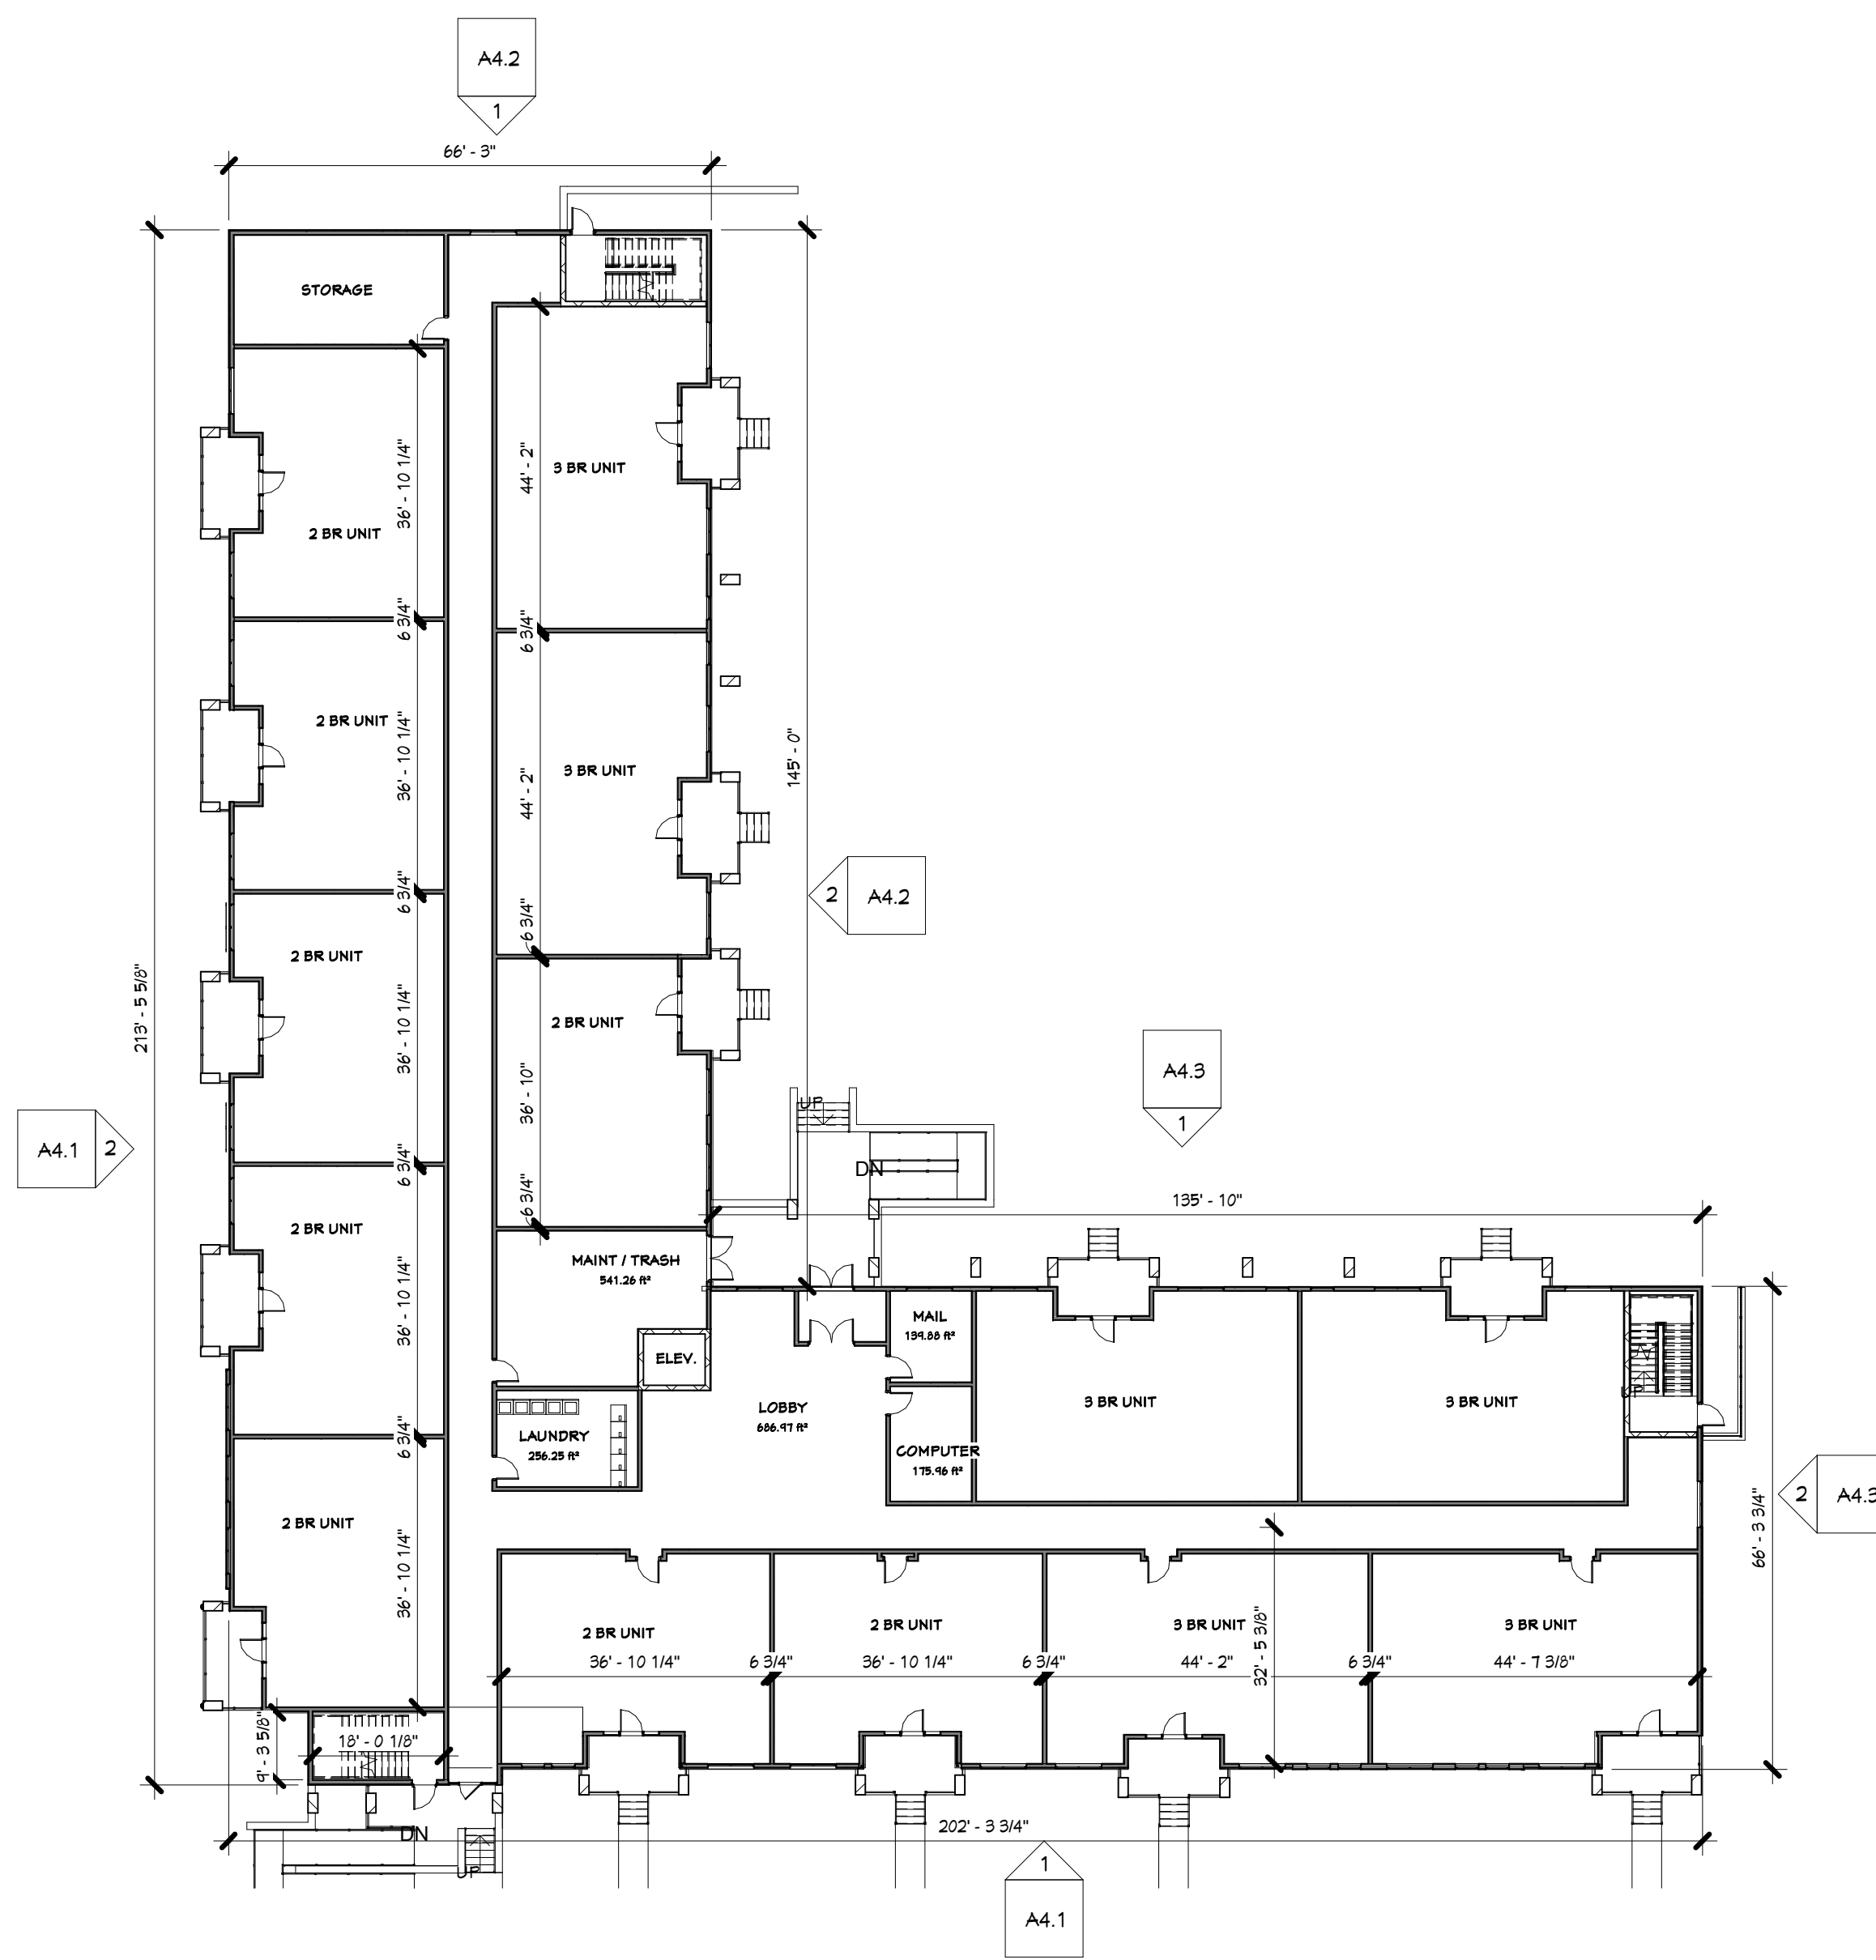

BLDG 1 - MAIN LEVEL PLAN (BLDG 2 SIM.)
3/64" = 1'-0"

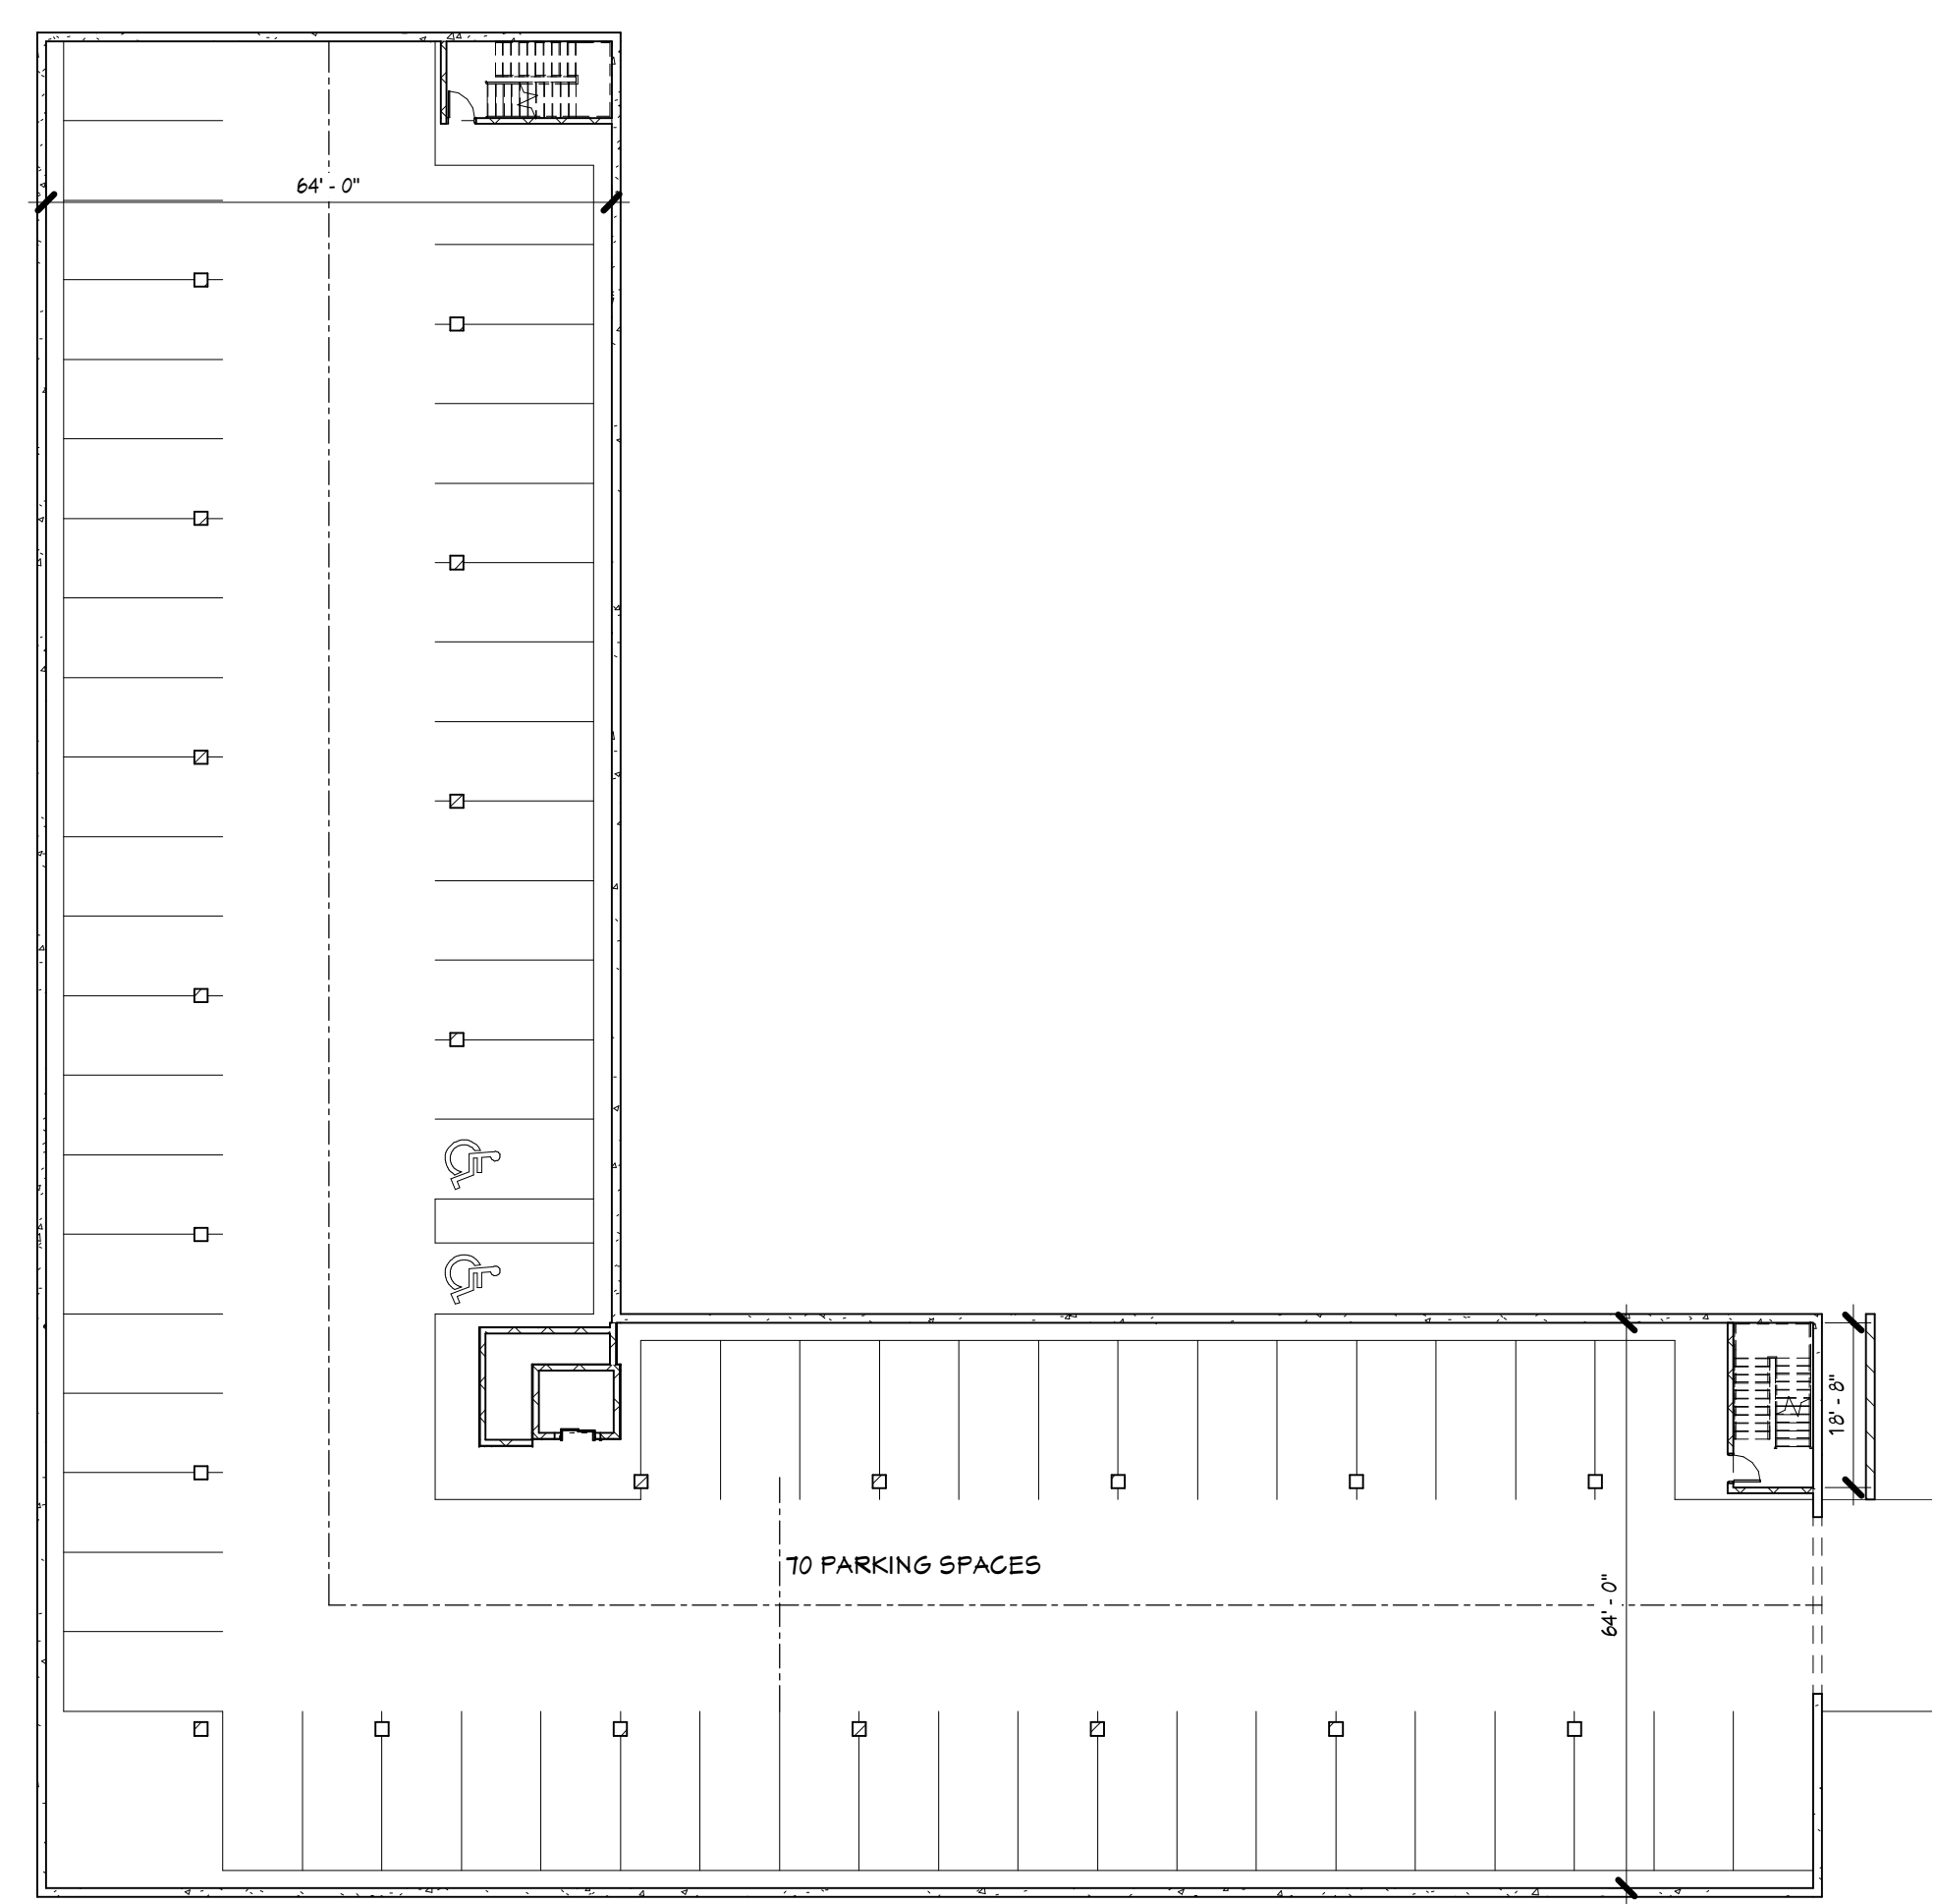

BLDG 1 - PARKING LEVEL PLAN (BLDG 2 SIM.)
3/64" = 1'-0"



H
DJ

HOOKER DE JONG
Architects & Engineers
316 Morris Avenue
Studio Suite 410
Muskegon, MI 49440
P 231 | 722 | 3407
F 231 | 722 | 2589

MULTI-FAMILY HOUSING
THE MEADOWLANDS
MADISON, WI
KGC HOUSING DEVELOPMENT

Project Number **4-1125**



ISSUANCE		
No.	Date	Description
1	2019.05.28	SITE PLAN REVIEW
2	2019.06.11	SITE PLAN REVIEW

**NOT FOR
CONSTRUCTION**

Copyright © 2019 HDJ Inc. All Rights Reserved



OVERALL FLOOR
PLANS - BLDG 1
(BLDG 2 SIM.)

A0.2

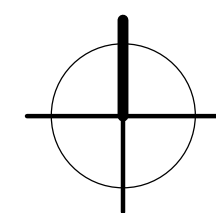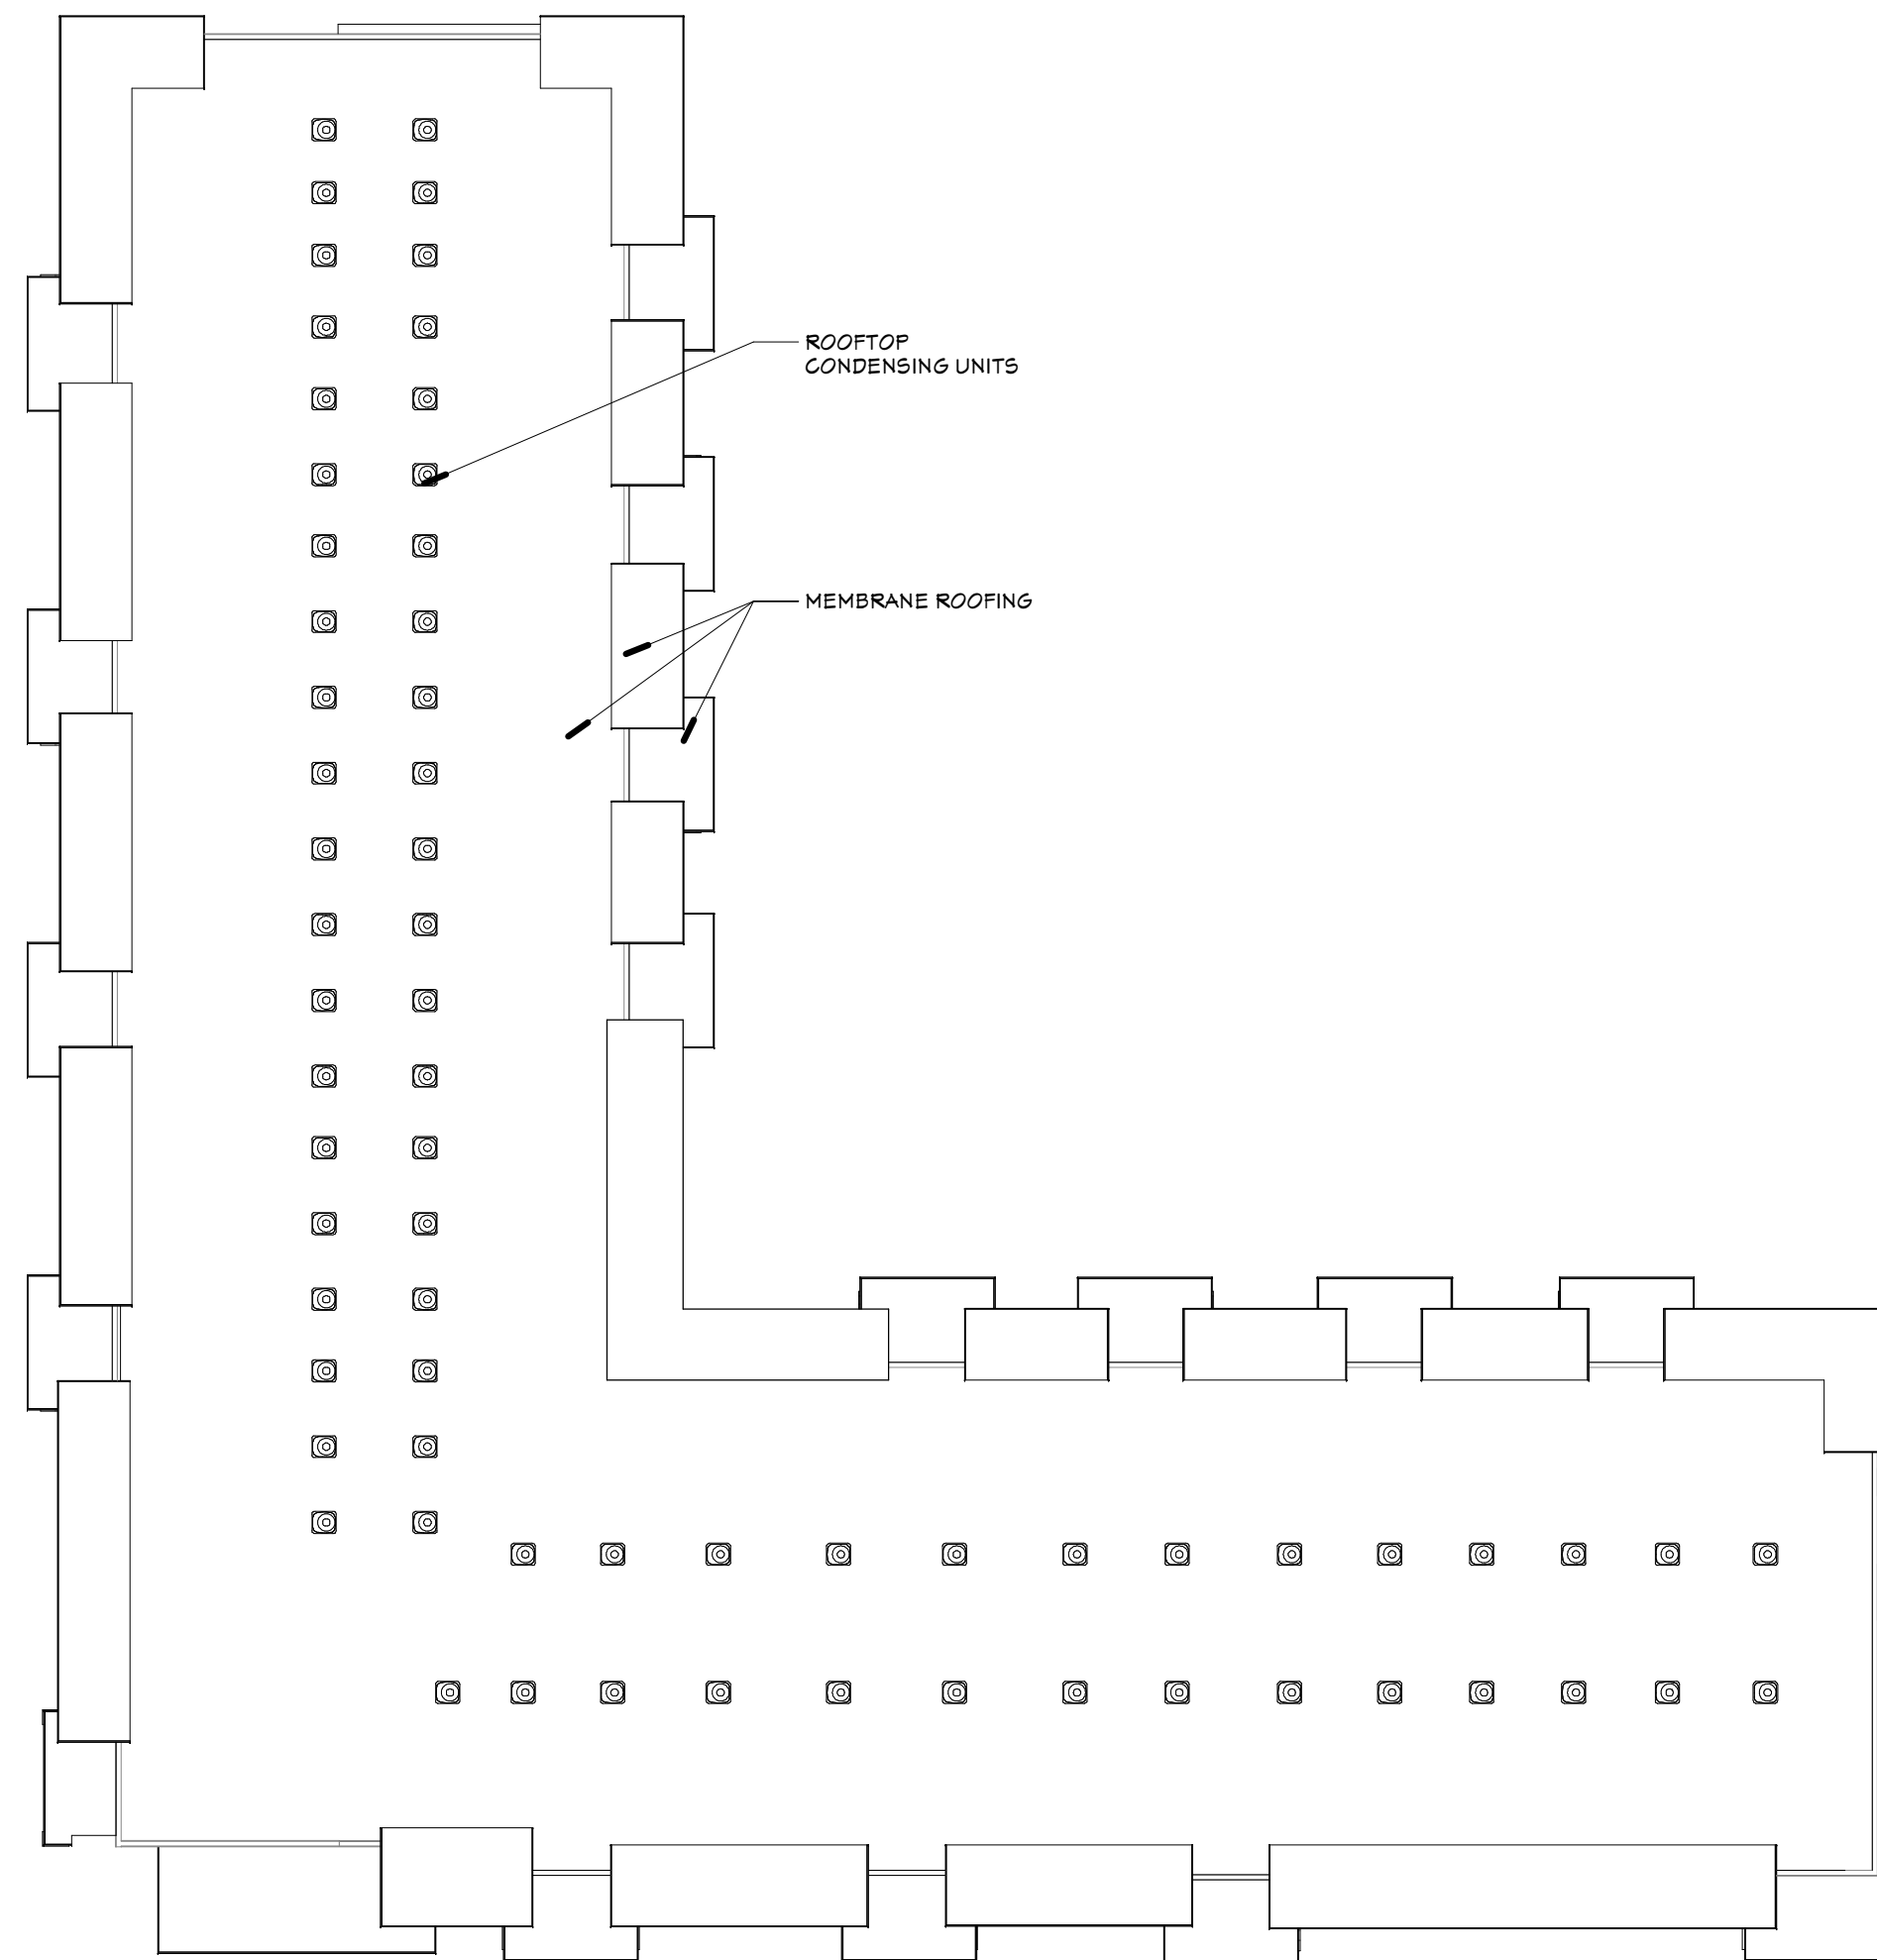

ROOF PLAN - (BUILDING 2 SIM)

3/64" = 1'-0"

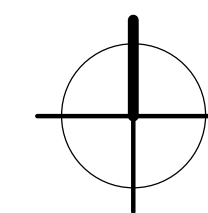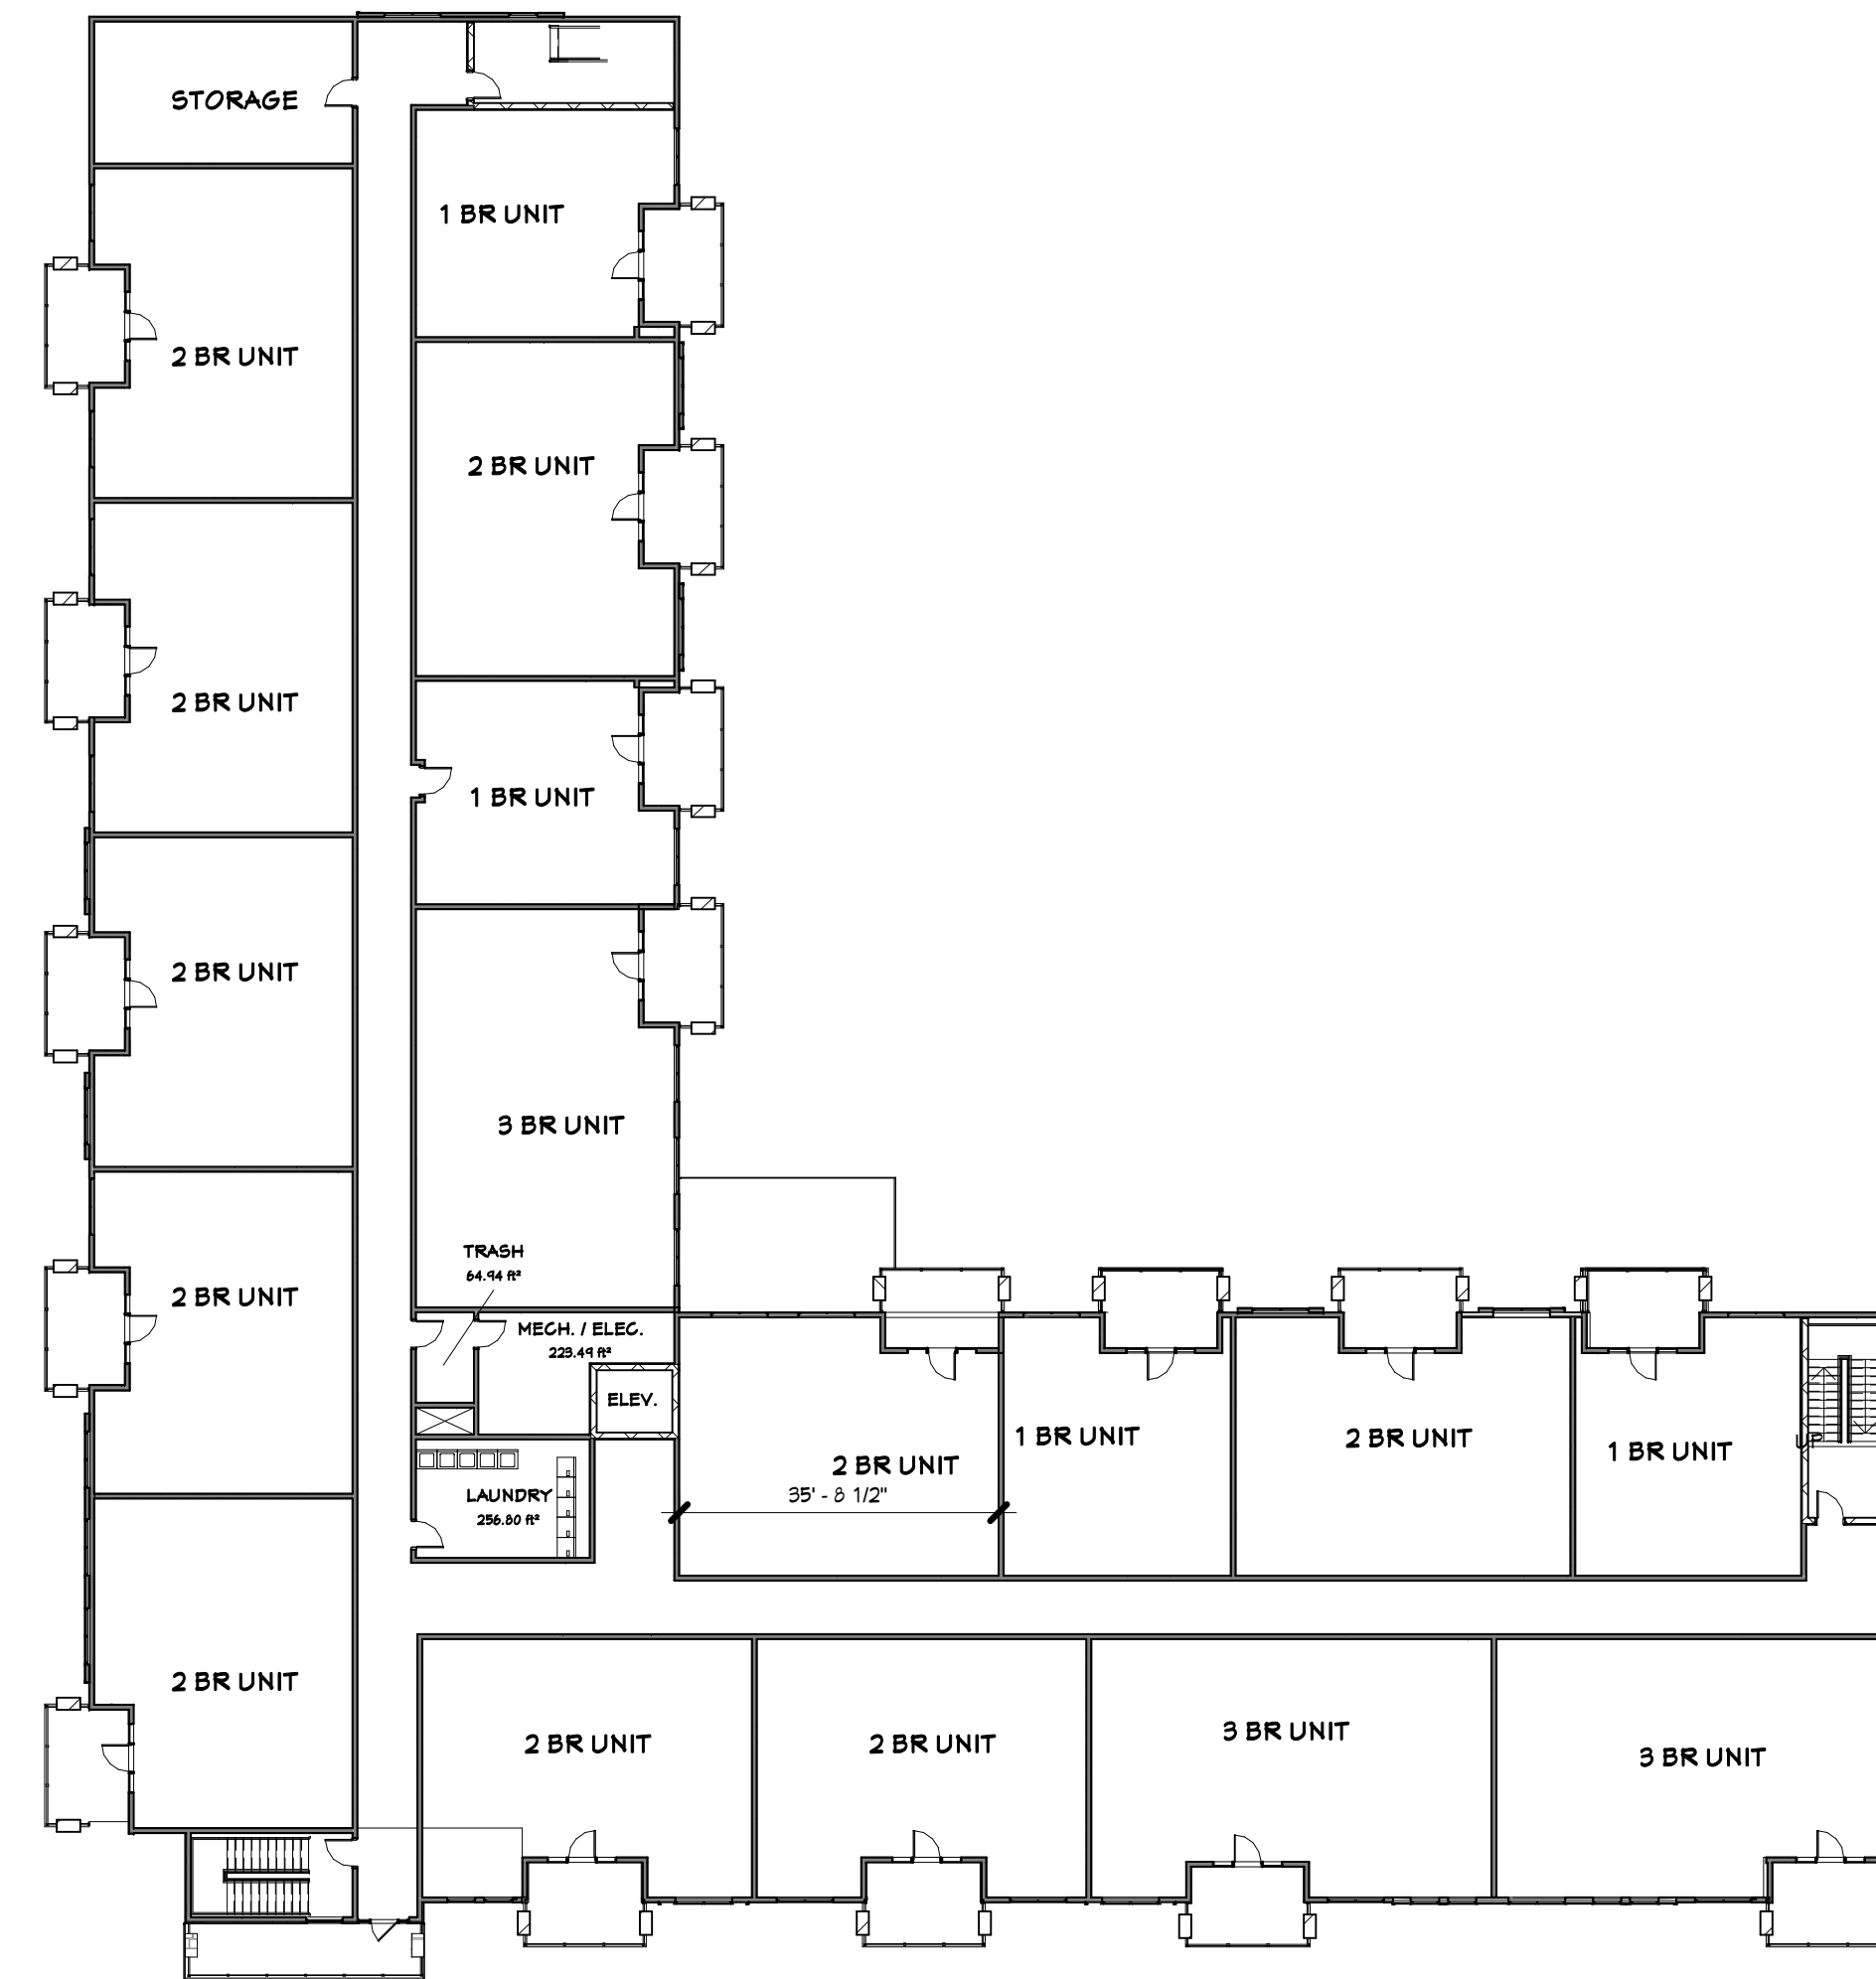

BLDG 1 - SECOND FLOOR PLAN (BLDG 2 SIM)

3/64" = 1'-0"

(THIRD AND FOURTH SIM.)



H
DJ

HOOKER DE JONG
Architects & Engineers
316 Morris Avenue
Studio Suite 410
Muskegon, MI 49440
P 231 | 722 | 3407
F 231 | 722 | 2589

MULTI-FAMILY HOUSING
THE MEADOWLANDS
MADISON, WI
KGC HOUSING DEVELOPMENT

ELEVATION KEYNOTES

1. HORIZONTAL FIBER CEMENT SIDING - COLOR 1
2. HORIZONTAL FIBER CEMENT SIDING - COLOR 2
3. FIBER CEMENT PANEL
4. FIBER CEMENT TRIM
5. STONE VENEER
6. CAST STONE SILL
7. VINYL WINDOW WITH FIBER CEMENT TRIM
8. FIBERGLASS DOOR
9. BALCONY CANOPY COLUMN WITH STONE VENEER
10. BALCONY CANOPY COLUMN WITH FIBER CEMENT WRAP
11. FIBER CEMENT FASCIA
12. MECHANICAL UNIT
13. DECORATIVE LIGHT FIXTURE
14. COMPOSITE GORBEL
15. BALCONY STRUCTURE WITH FIBER CEMENT TRIM
16. PAINTED METAL GUARDRAIL
17. ALUMINUM STOREFRONT SYSTEM
18. BUILDING SIGNAGE
19. ALUMINUM GUTTER AND DOWNSPOUTS
20. MECHANICAL PENETRATION
21. ASPHALT SHINGLES
22. INSULATED GARAGE DOOR

GENERAL ELEVATION NOTES

1. MECHANICAL PENETRATIONS AT 3 AND 4 STORY BUILDINGS TO EXTEND THROUGH ROOF, BELOW PARAPET LEVEL



2 BUILDING 1 - WEST ELEVATION (BLDG 2 SIM)
A4.1 1/8" = 1'-0"



1 BUILDING 1 - SOUTH ELEVATION (BLDG 2 SIM)
A4.1 1/8" = 1'-0"

Project Number **4-1125**

ISSUANCE		
No.	Date	Description
1	2019.05.28	SITE PLAN REVIEW
2	2019.06.11	SITE PLAN REVIEW

NOT FOR CONSTRUCTION


Copyright © 2019 HDJ Inc. All Rights Reserved

EXTERIOR ELEVATIONS

A4.1



2 BUILDING 1 - EAST ELEVATION (BLDG 2 SIM)
A4.2 1/8" = 1'-0"

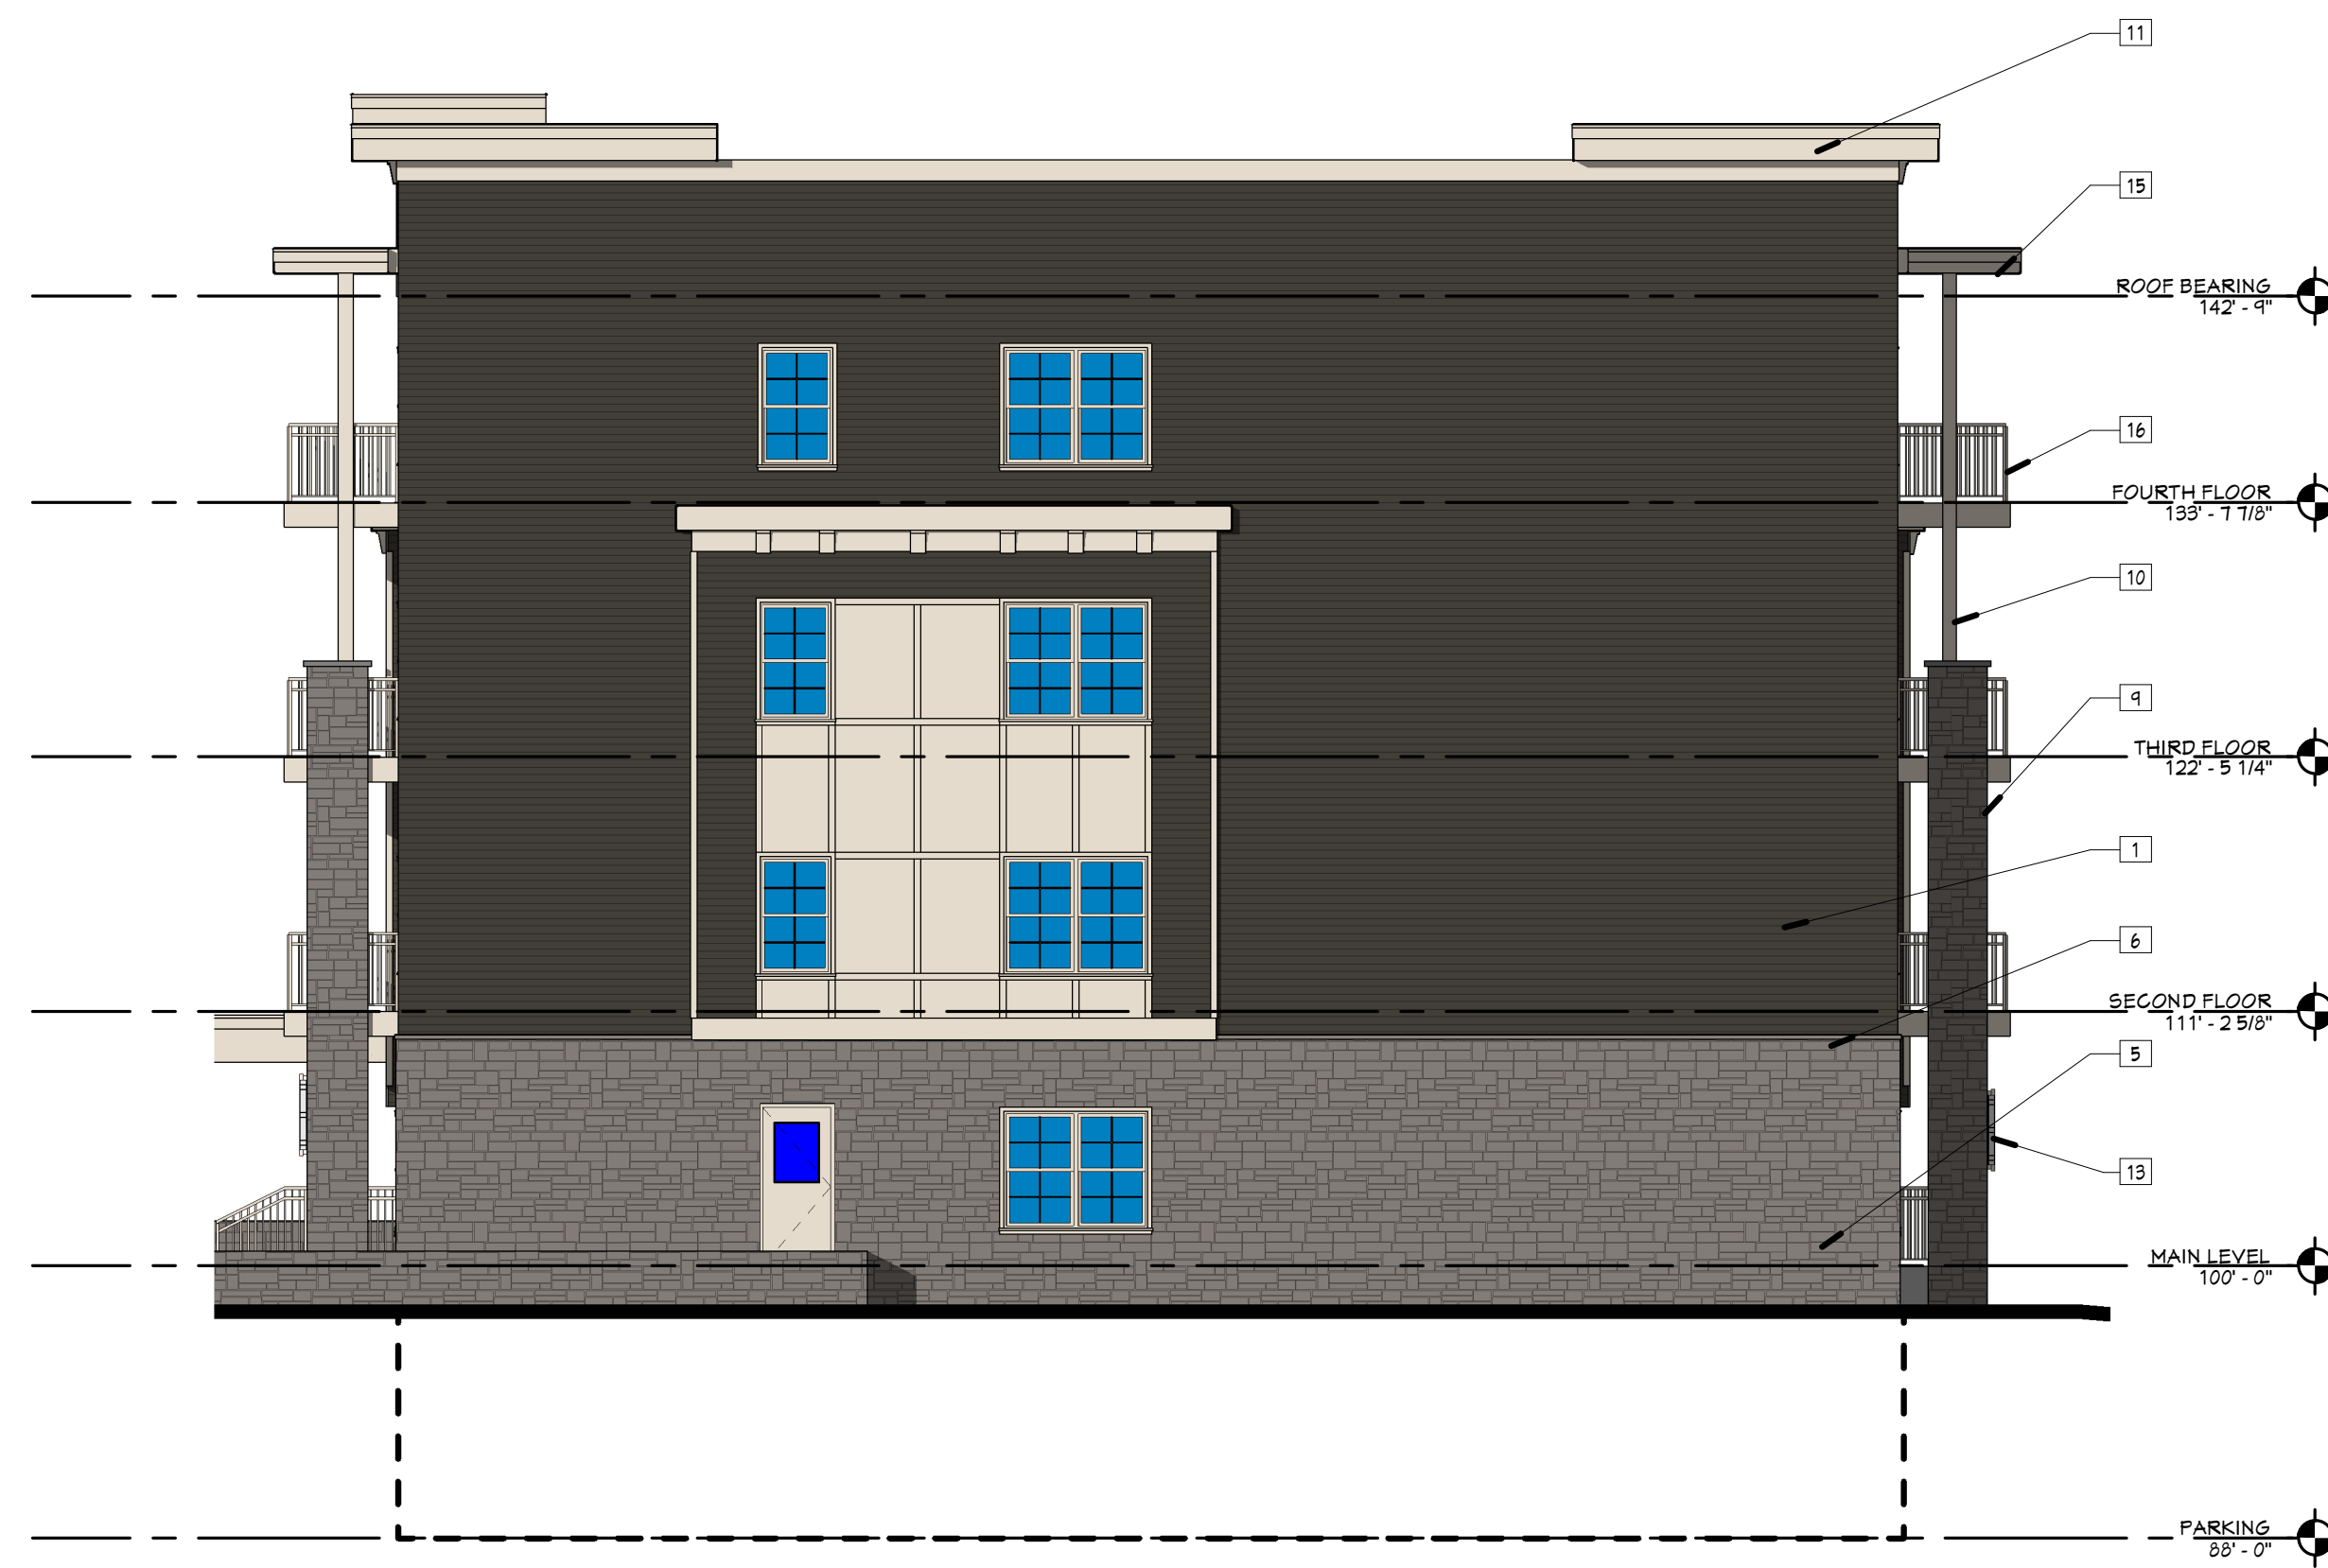

1 BUILDING 1 - NORTH ELEVATION (BLDG 2 SIM)
A4.2 1/8" = 1'-0"

ELEVATION KEYNOTES

1. HORIZONTAL FIBER CEMENT SIDING - COLOR 1
2. HORIZONTAL FIBER CEMENT SIDING - COLOR 2
3. FIBER CEMENT PANEL
4. FIBER CEMENT TRIM
5. STONE VENEER
6. CAST STONE SILL
7. VINYL WINDOW WITH FIBER CEMENT TRIM
8. FIBERGLASS DOOR
9. BALCONY CANOPY COLUMN WITH STONE VENEER
10. BALCONY CANOPY COLUMN WITH FIBER CEMENT WRAP
11. FIBER CEMENT FASCIA
12. MECHANICAL UNIT
13. DECORATIVE LIGHT FIXTURE
14. COMPOSITE CORBEL
15. BALCONY STRUCTURE WITH FIBER CEMENT TRIM
16. PAINTED METAL GUARDRAIL
17. ALUMINUM STOREFRONT SYSTEM
18. BUILDING SIGNAGE
19. ALUMINUM GUTTER AND DOWNSPOUTS
20. MECHANICAL PENETRATION
21. ASPHALT SHINGLES
22. INSULATED GARAGE DOOR

GENERAL ELEVATION NOTES

1. MECHANICAL PENETRATIONS AT 3 AND 4 STORY BUILDINGS TO EXTEND THROUGH ROOF, BELOW PARAPET LEVEL

H

DJ

HOOKER | DE JONG
Architects & Engineers
316 Morris Avenue
Studio Suite 410
Muskegon, MI 49440
P 231 | 722 | 3407
F 231 | 722 | 2589

MULTI-FAMILY HOUSING
THE MEADOWLANDS
MADISON, WI
KGC HOUSING DEVELOPMENT

Project Number **4-1125**

ISSUANCE		
No.	Date	Description
1	2019.05.28	SITE PLAN REVIEW
2	2019.06.11	SITE PLAN REVIEW

NOT FOR
CONSTRUCTION

Copyright © 2019 HDJ Inc. All Rights Reserved

EXTERIOR
ELEVATIONS


A4.2

ELEVATION KEYNOTES

1. HORIZONTAL FIBER CEMENT SIDING - COLOR 1
2. HORIZONTAL FIBER CEMENT SIDING - COLOR 2
3. FIBER CEMENT PANEL
4. FIBER CEMENT TRIM
5. STONE VENEER
6. CAST STONE SILL
7. VINYL WINDOW WITH FIBER CEMENT TRIM
8. FIBERGLASS DOOR
9. BALCONY CANOPY COLUMN WITH STONE VENEER
10. BALCONY CANOPY COLUMN WITH FIBER CEMENT WRAP
11. FIBER CEMENT FASCIA
12. MECHANICAL UNIT
13. DECORATIVE LIGHT FIXTURE
14. COMPOSITE CORBEL
15. BALCONY STRUCTURE WITH FIBER CEMENT TRIM
16. PAINTED METAL GUARDRAIL
17. ALUMINUM STOREFRONT SYSTEM
18. BUILDING SIGNAGE
19. ALUMINUM GUTTER AND DOWNSPOUTS
20. MECHANICAL PENETRATION
21. ASPHALT SHINGLES
22. INSULATED GARAGE DOOR

GENERAL ELEVATION NOTES

1. MECHANICAL PENETRATIONS AT 3 AND 4 STORY BUILDINGS TO EXTEND THROUGH ROOF, BELOW PARAPET LEVEL

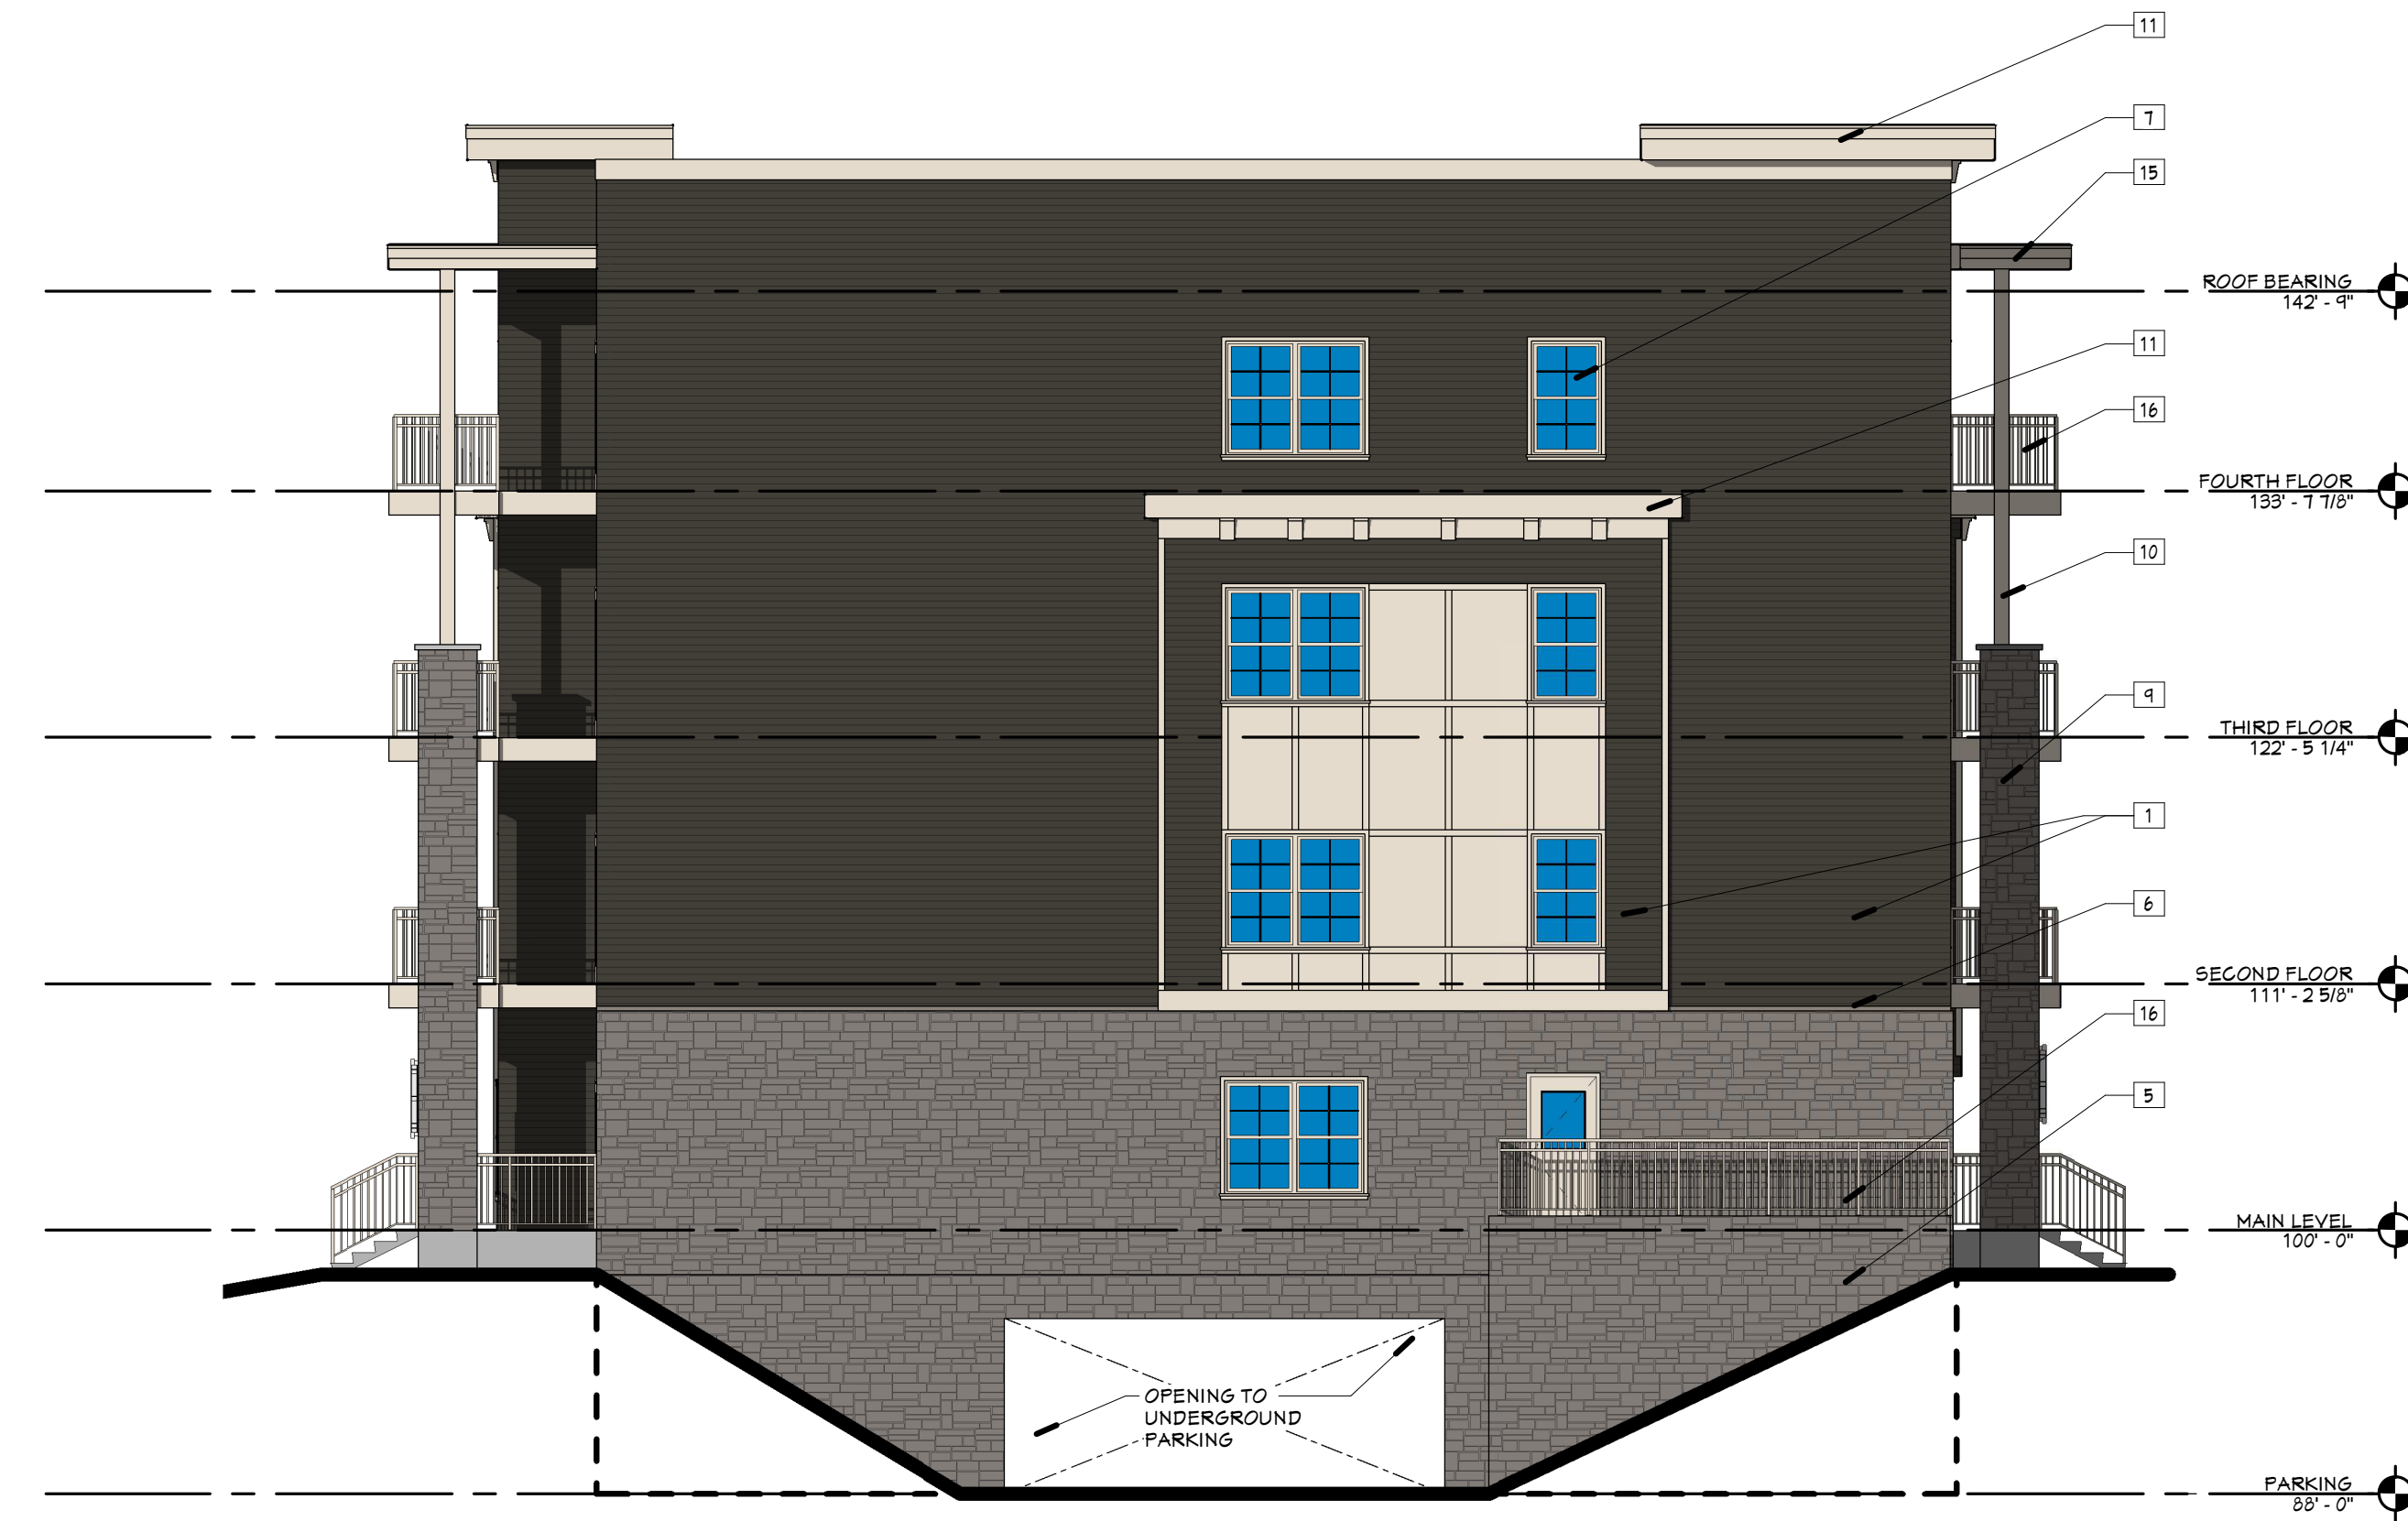

2 BUILDING 1 - EAST ELEVATION (BLDG 2 SIM)
A4.3 1/8" = 1'-0"



1 BUILDING 1 - NORTH ELEVATION (BLDG 2 SIM)
A4.3 1/8" = 1'-0"

H

DJ

HOOKER | DE JONG
Architects & Engineers
316 Morris Avenue
Studio Suite 410
Muskegon, MI 49440
P 231 | 722 | 3407
F 231 | 722 | 2589

MULTI-FAMILY HOUSING
THE MEADOWLANDS
MADISON, WI
KGC HOUSING DEVELOPMENT

Project Number **4-1125**

ISSUANCE		
No.	Date	Description
1	2019.05.28	SITE PLAN REVIEW
2	2019.06.11	SITE PLAN REVIEW

NOT FOR
CONSTRUCTION

Copyright © 2019 HDJ Inc. All Rights Reserved

EXTERIOR
ELEVATIONS

A4.3

THE MEADOWLANDS									
Parcel #	Bldg #	# of Floors	Units					Parking	
			1 BR	2 BR	3 BR	3 BR TH	Total	Underground	Surface
238	1	4	12	38	15	0	65	66	70
239	2	4	12	38	15	0	65	66	52
240	4	2 & 3	12	16	14	0	42	45	23
241	Townhomes	2	0	0	0	7	7	14*	14**
243	3	4	15	15	14	0	44	44	34
TOTALS			51	107	58	7	223	235	193
* Via 2-car attached garage for each TH									
** TH driveway can accommodate 2 cars side-by-side									