


LIVINGSTON STREET RECONSTRUCTION 2020

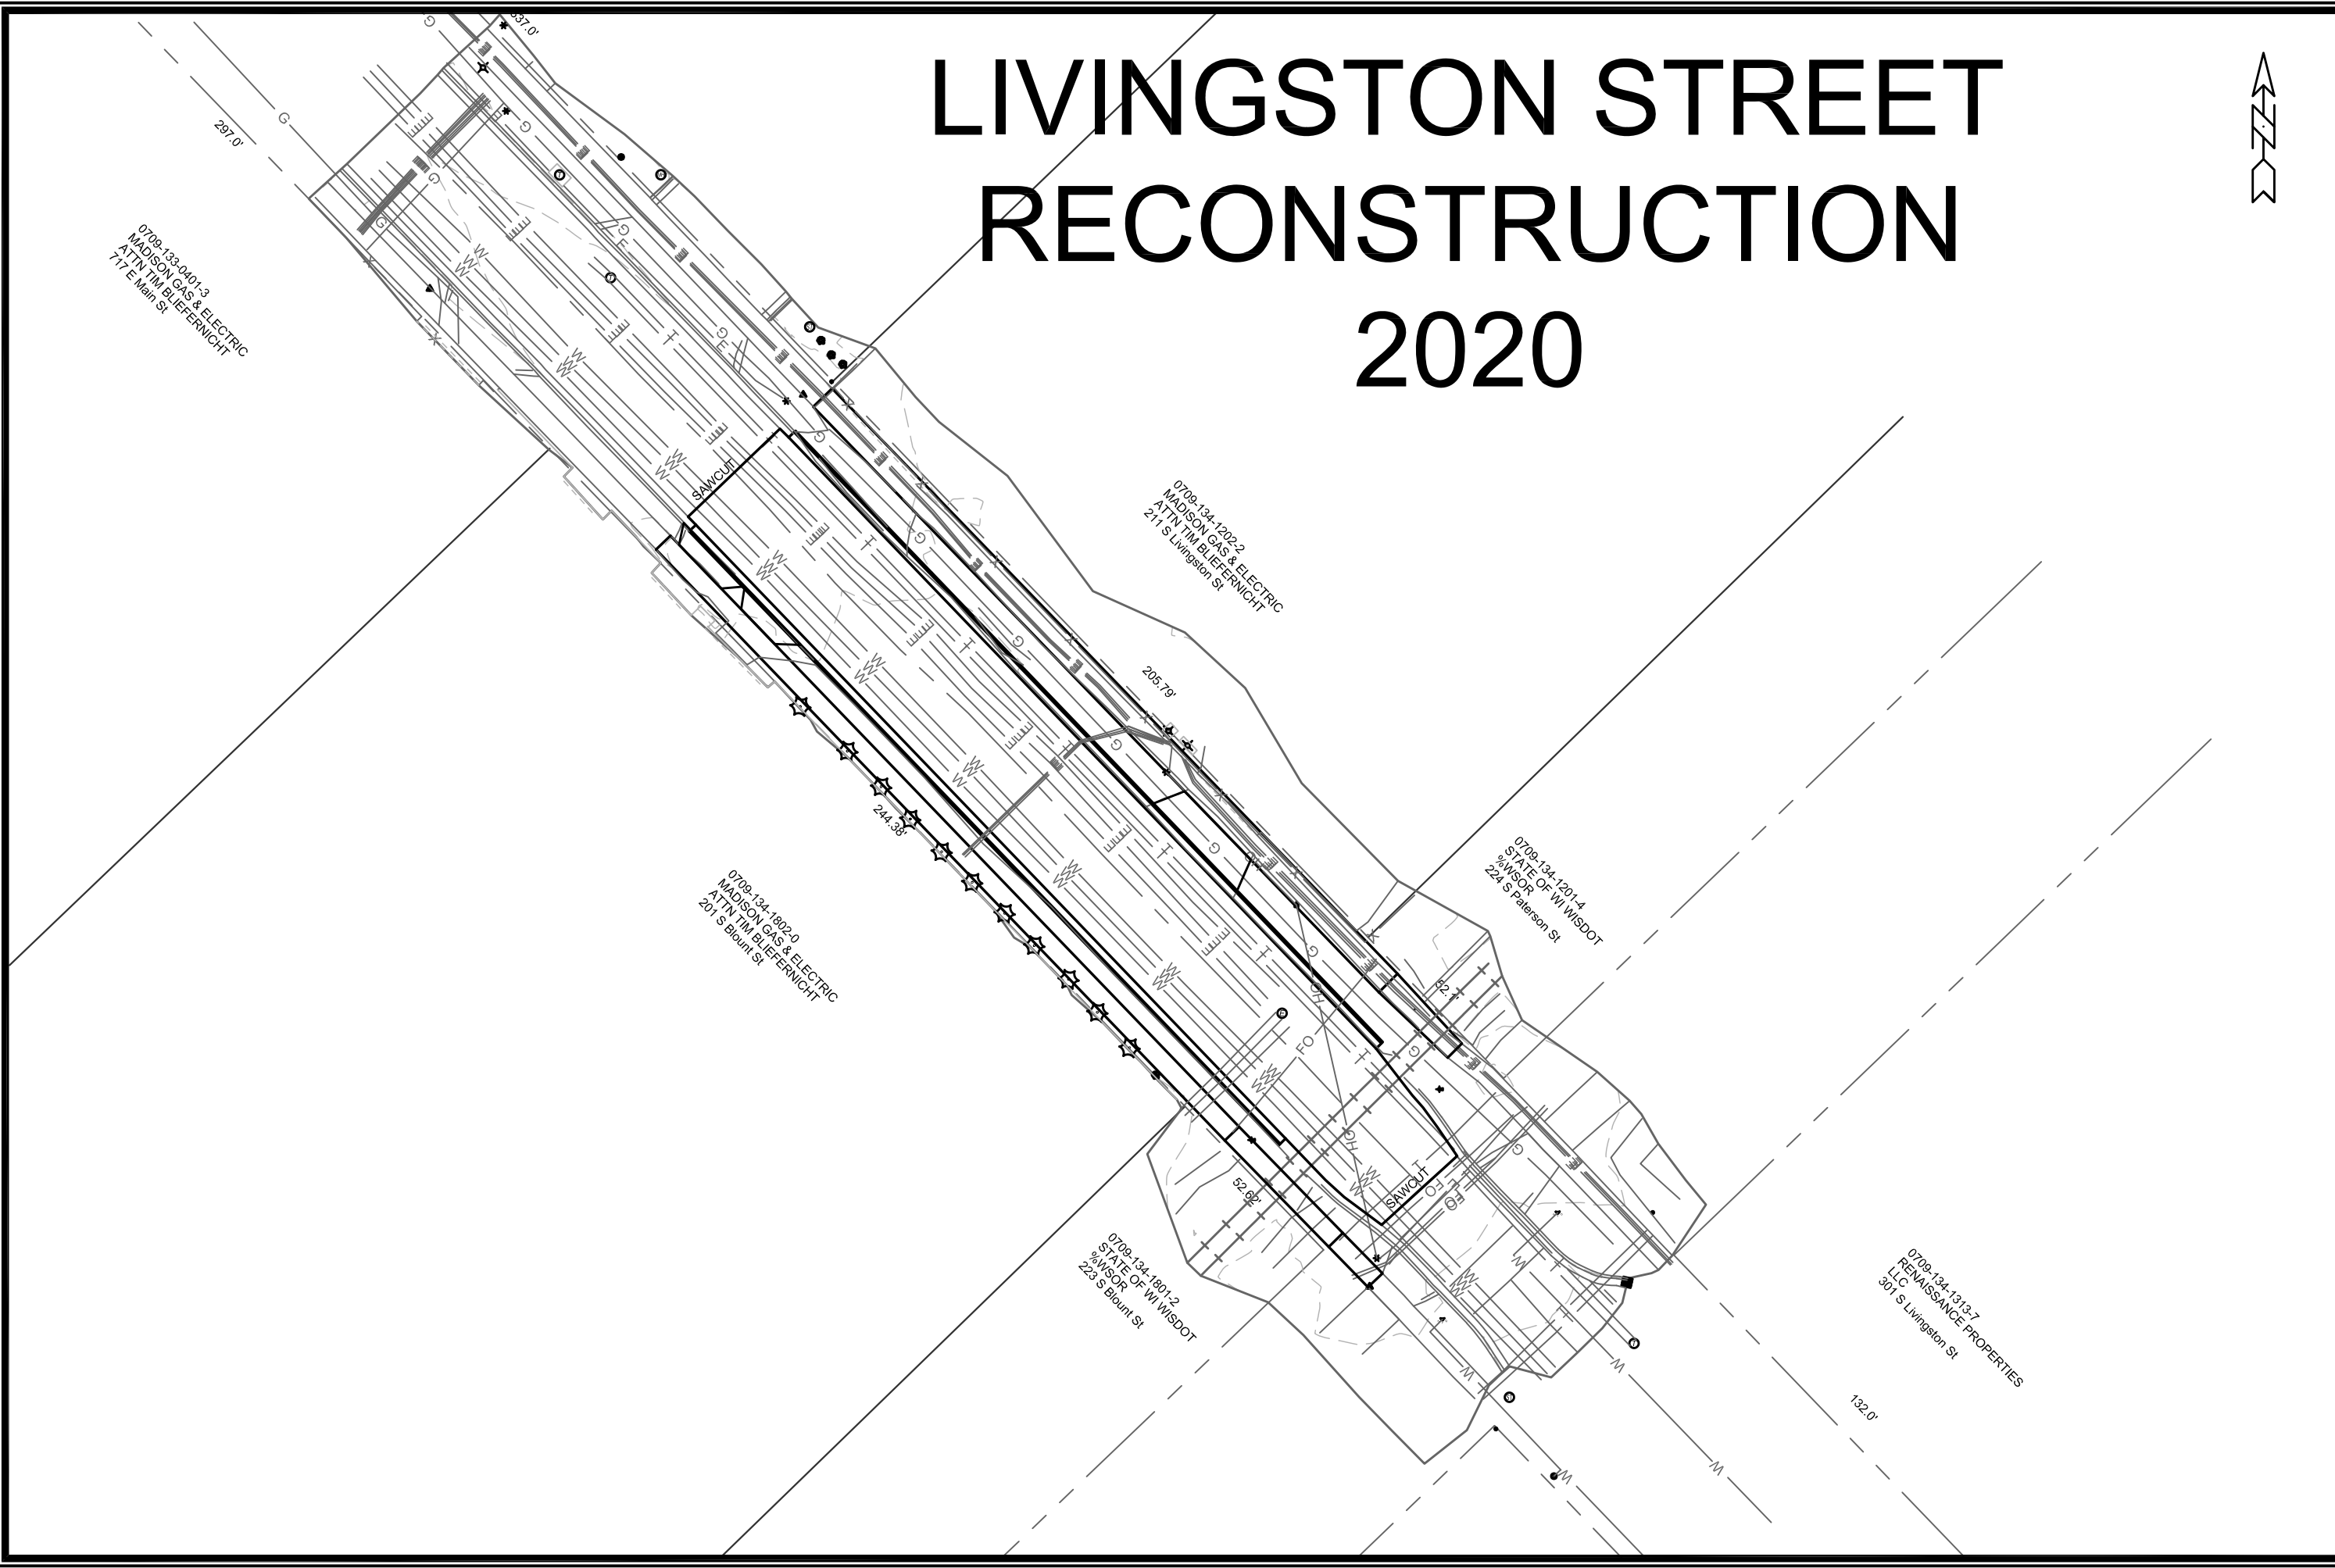

12695
 BPW DISPLAY
 LIVINGSTON STREET RECONSTRUCTION 2020
 MADISON, MADISON, WI
 CITY OF MADISON
 CONTRACT NO:



12695