



PROJECT NO: 5992-11-XX	HWY: UNIVERSITY AVE.	COUNTY: DANE	PLAN AND PROFILE: STRUCTURE OVERPASS	SHEET	E
------------------------	----------------------	--------------	--------------------------------------	-------	---

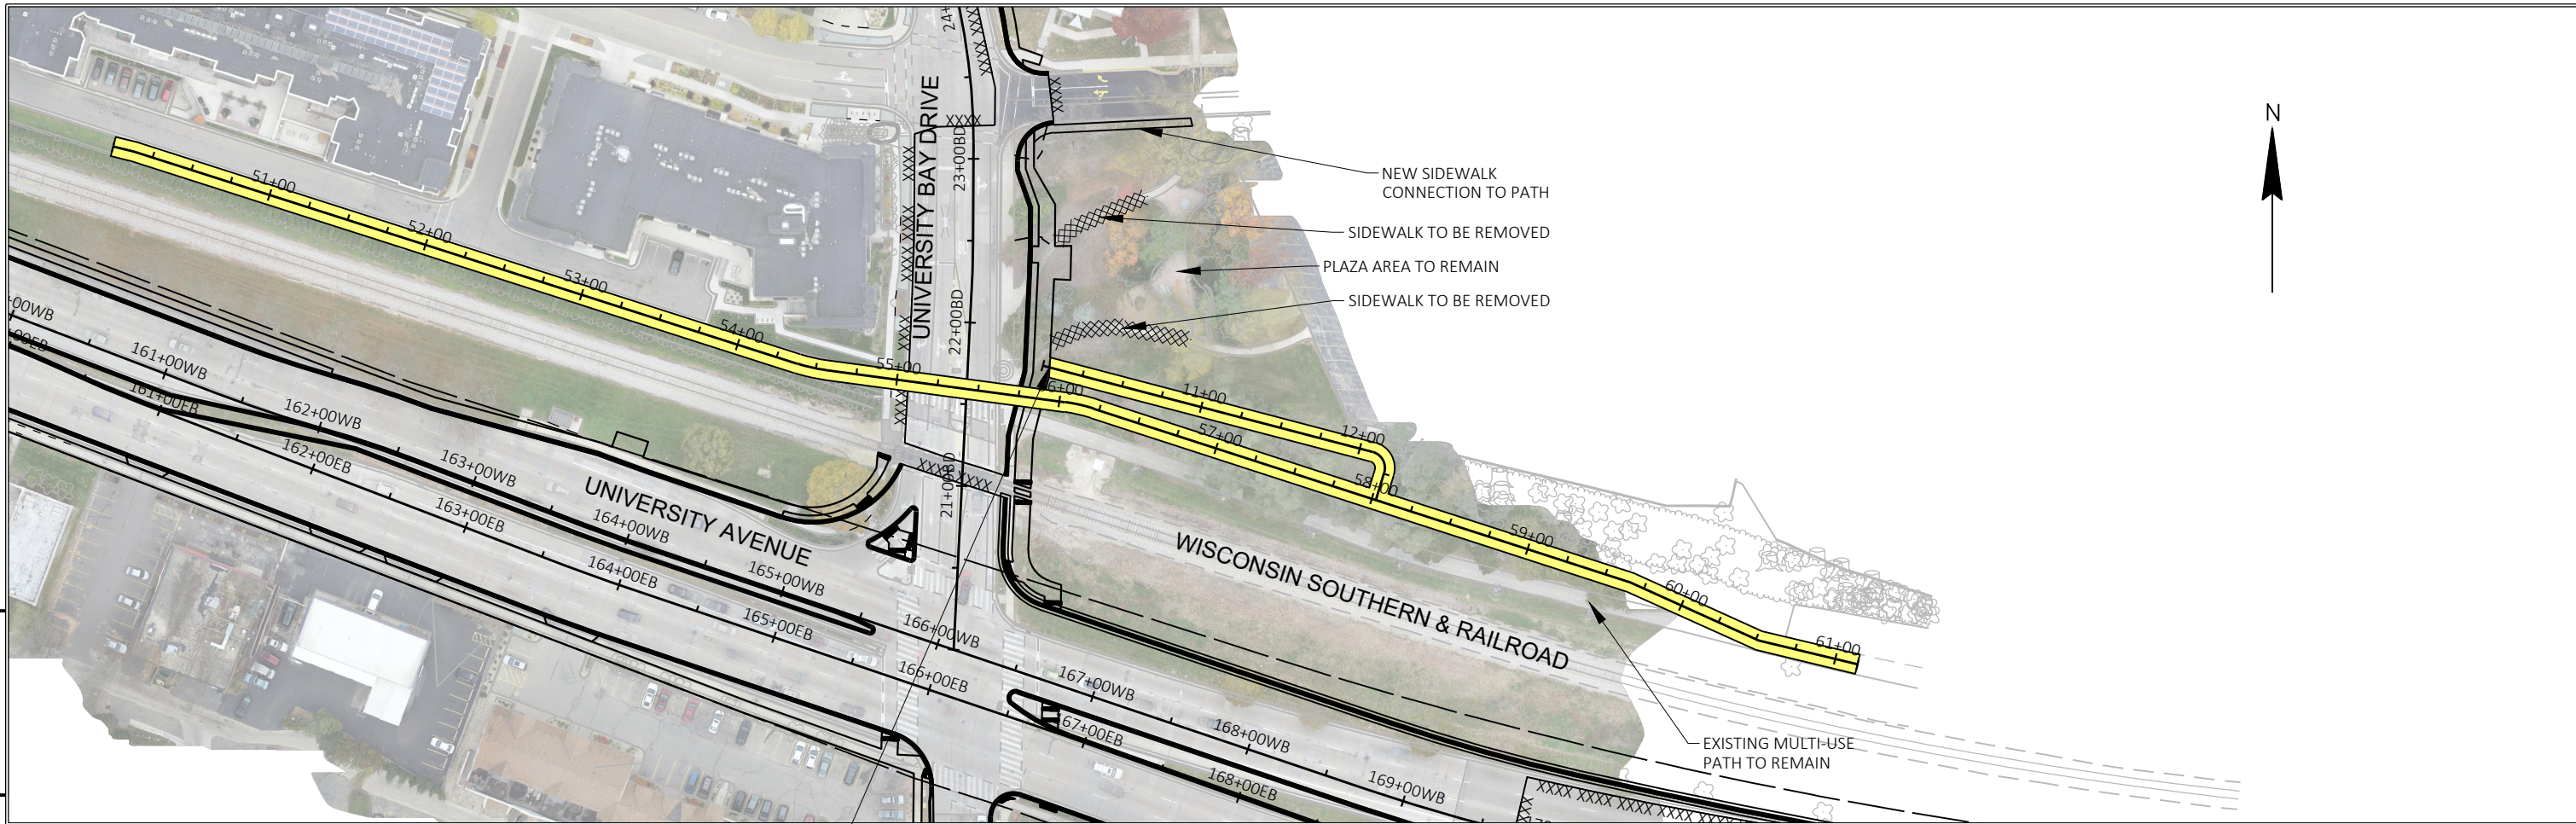

5

5

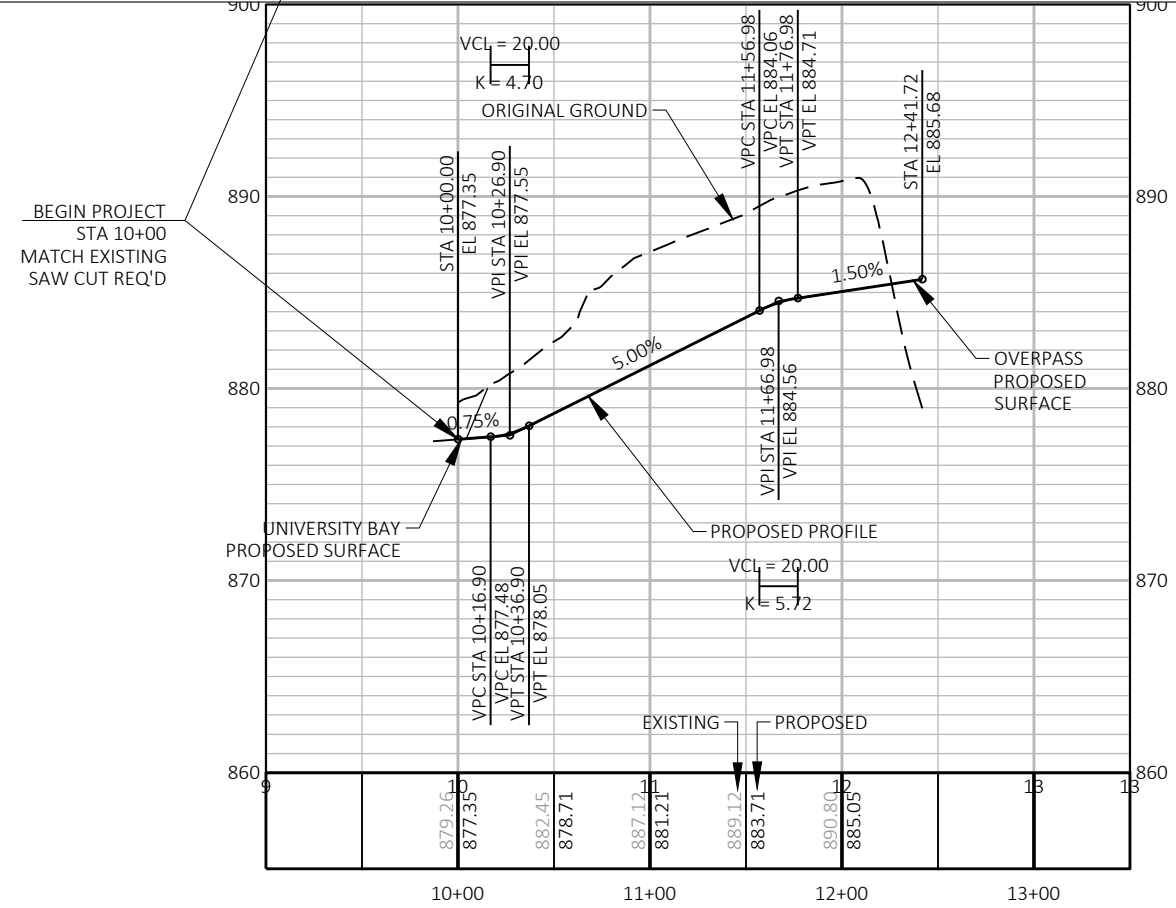

PROJECT NO: HWY: UNIVERSITY AVENUE COUNTY: DANE PLAN AND PROFILE: OVERPASS ALTERNATIVE 4A SHEET E