




Location
601 W. Dayton Street

Applicant
UW System Board of Regents/Gary Brown
Ian Griffiths, Berners-Schober Associates


Existing Use
Kohl Center Arena

Proposed Use
Construct three-story, 37,350 square foot
addition to Kohl Center

Public Hearing Date
Plan Commission
April 13 2020

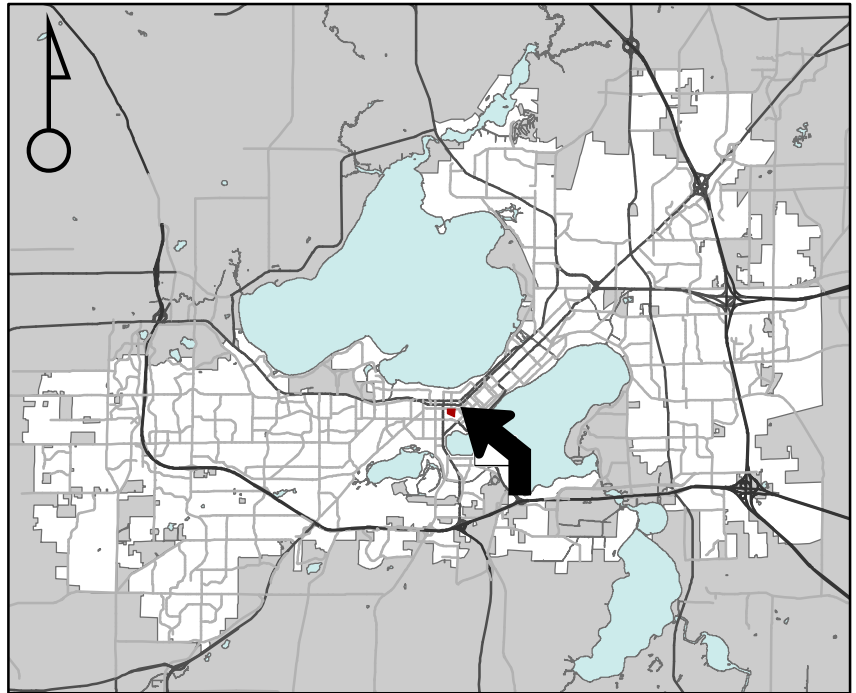

For Questions Contact: Tim Parks at: 261-9632 or tparks@cityofmadison.com or City Planning at 266-4635

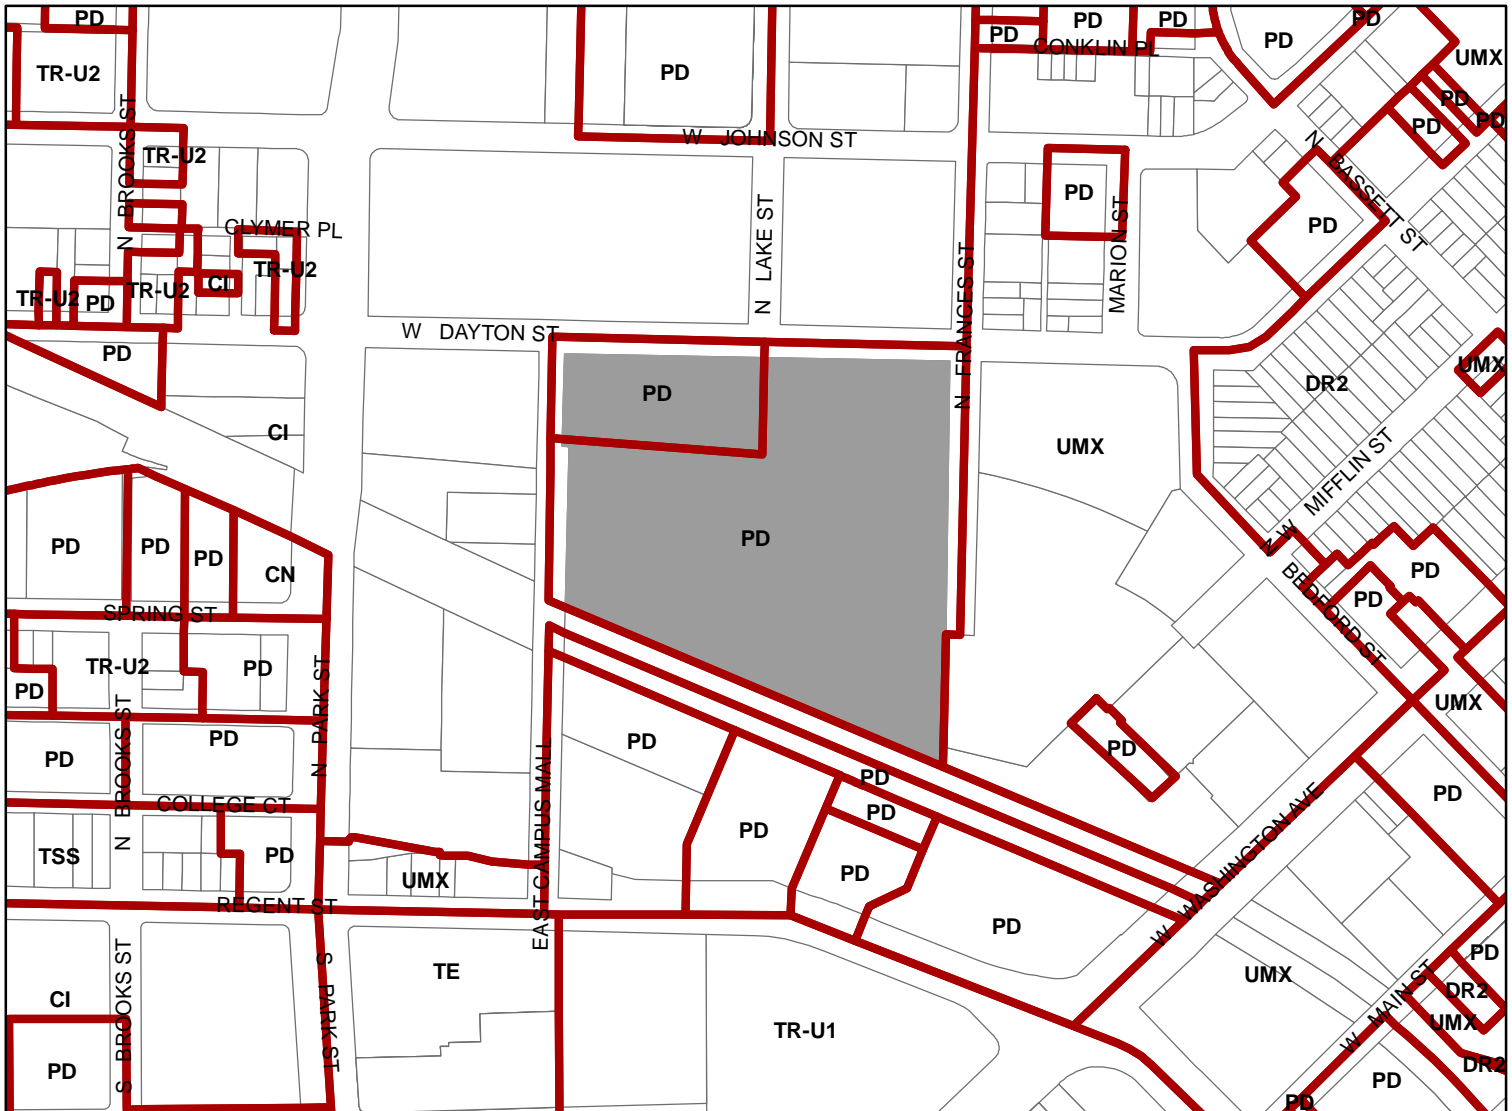

Scale : 1" = 400'

