



Location

50 Lansing Street

Project Name

Ploured Single Family Demolition

Applicant

Rhonda Plourd, Plourd Properties, LLC

Existing Use

Single Family Home


Proposed Use

Demolish single-family residence to construct a new single-family residence


Public Hearing Date

Plan Commission

April 13 2020

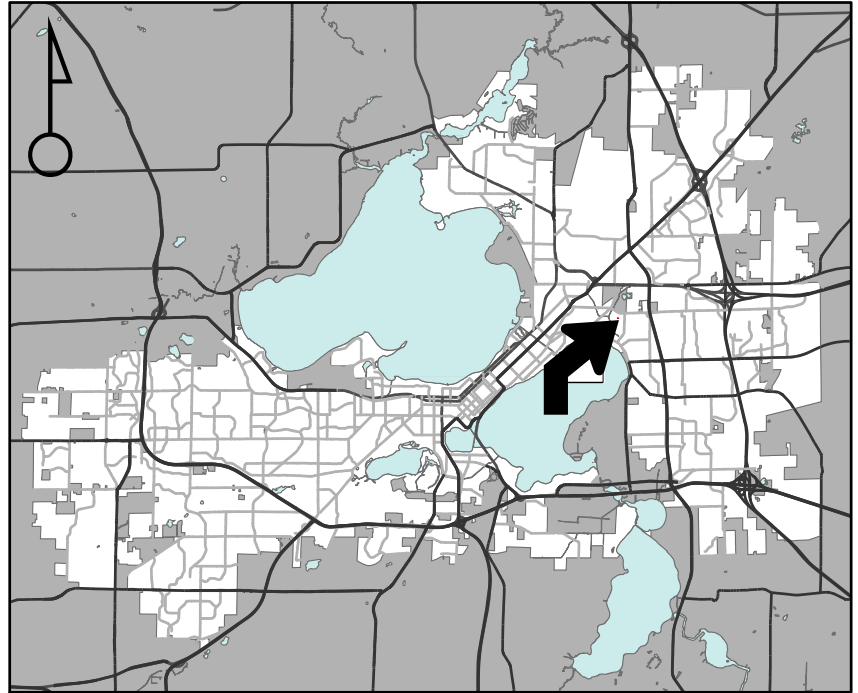

For Questions Contact: Sydney Prusak at: 243-0554 or sprusak@cityofmadison.com or City Planning at 266-4635

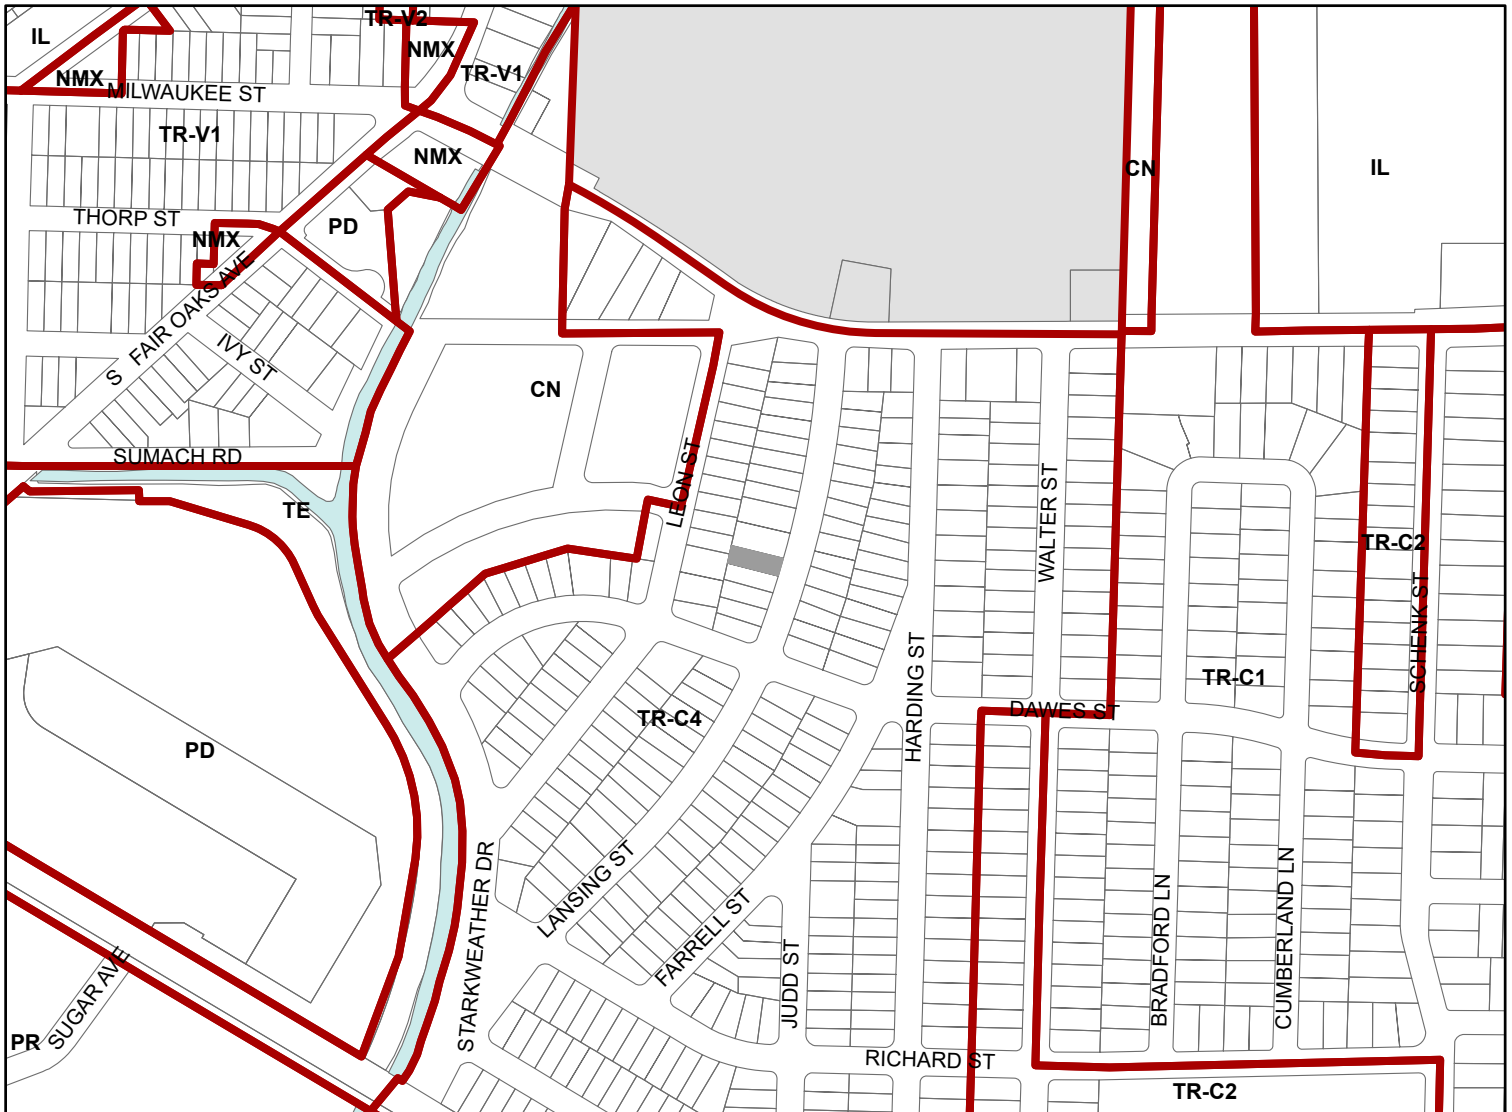

Scale : 1" = 400'

