


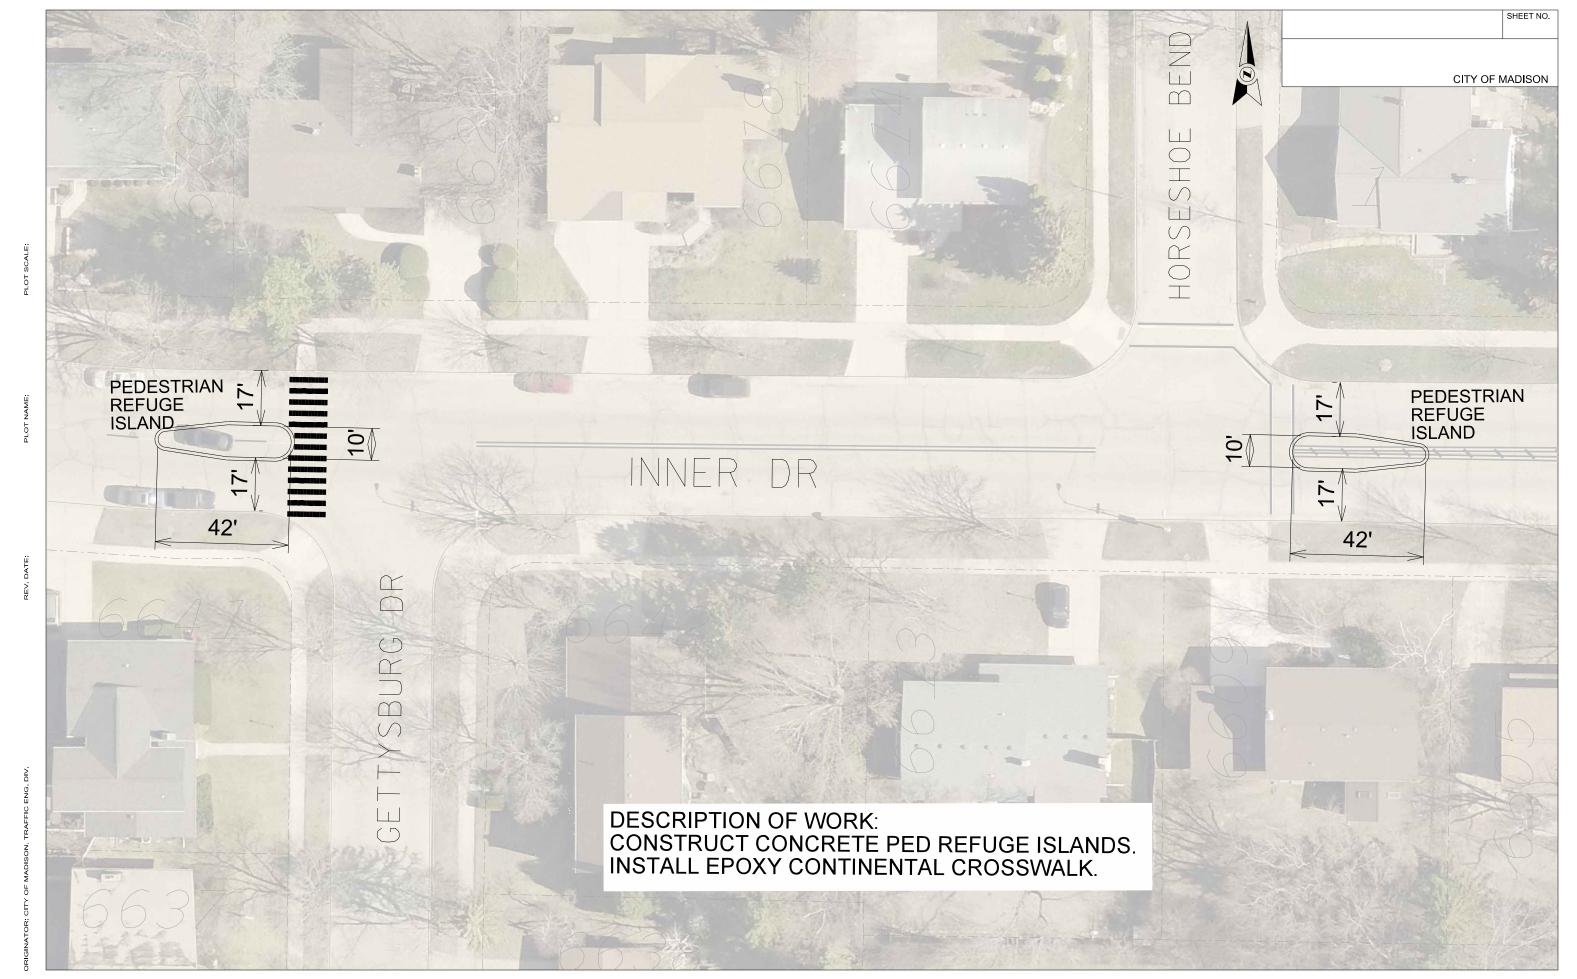


FILE NAME: \$\$...designflie...\$\$

DATE: \$\$...plottlngdate...\$\$




FILE NAME: \$\$...desIgnfile...\$\$

DATE: \$\$...plottlingdate

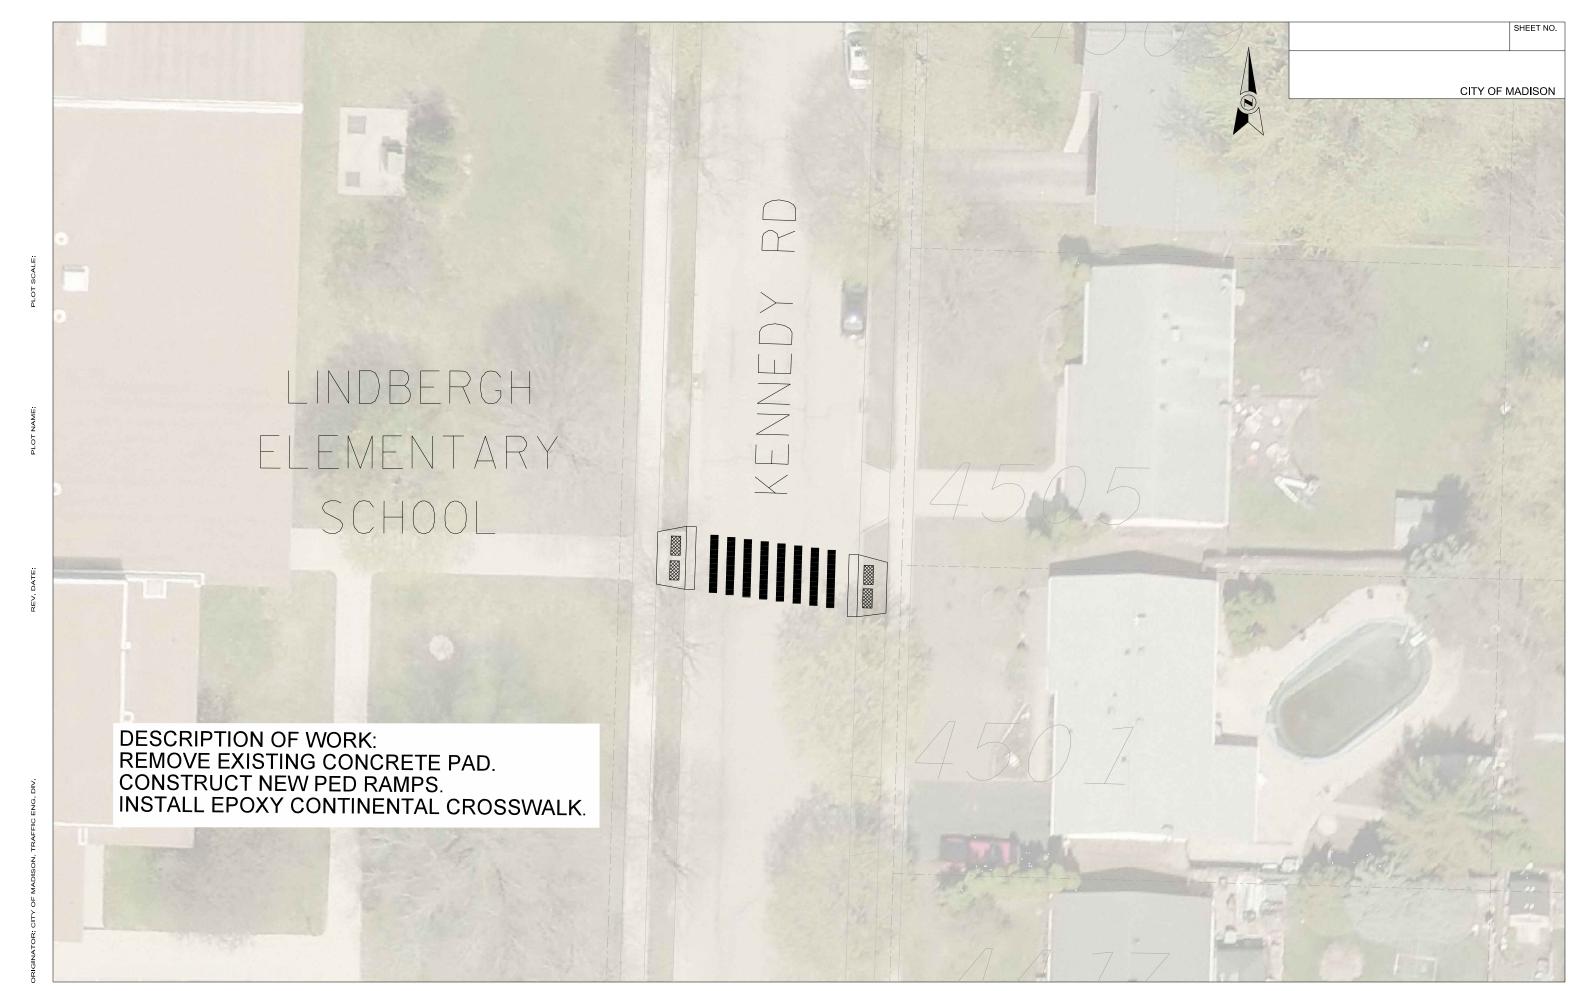


ILE NAME: \$\$...designfile...\$\$
DATE: \$\$...plottingdate

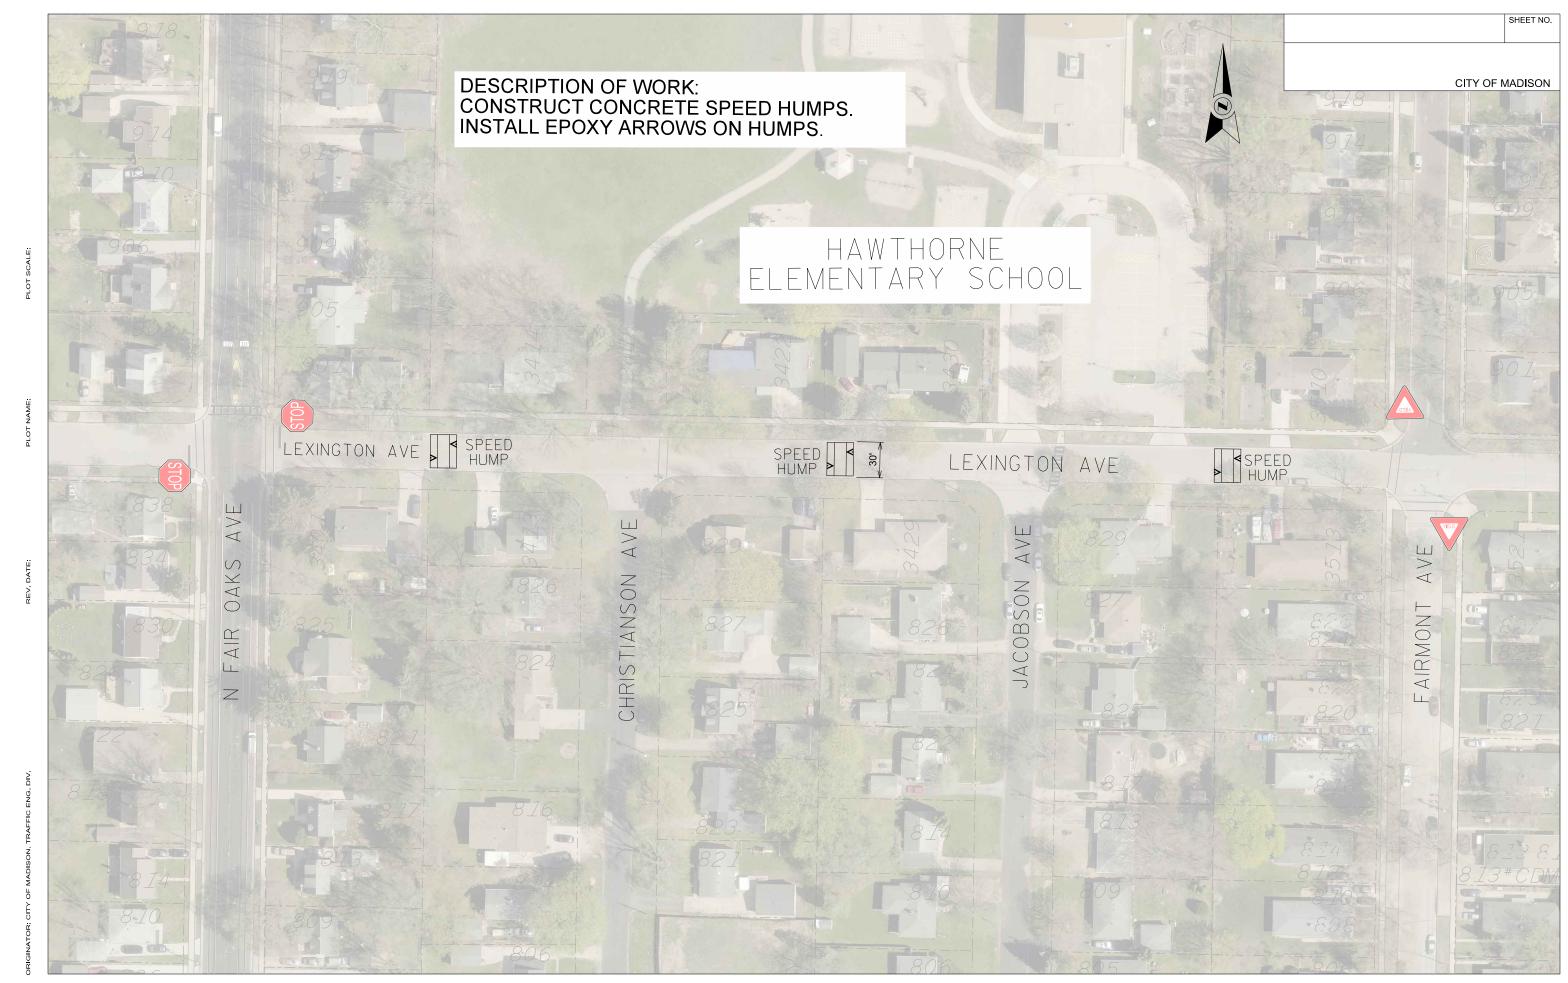


LE NAME: \$\$...deslgnflle...\$\$

DATE: \$\$...plottlngdate...\$\$

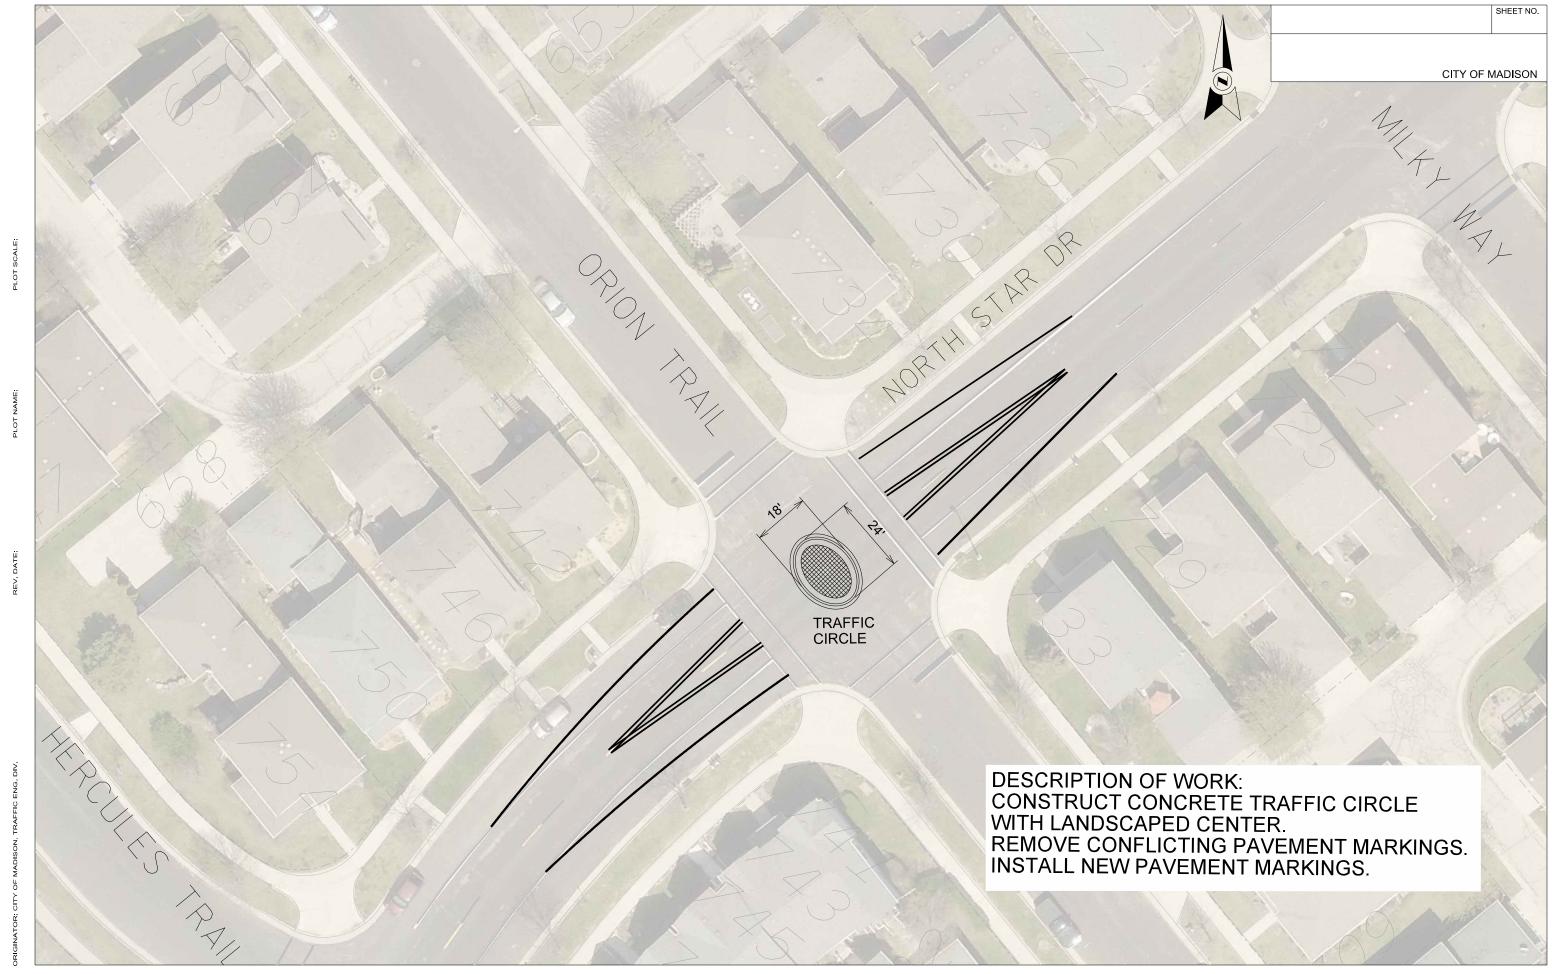


FILE NAME: \$\$...desIgnfile...\$\$

DATE: \$\$...plottlingdate

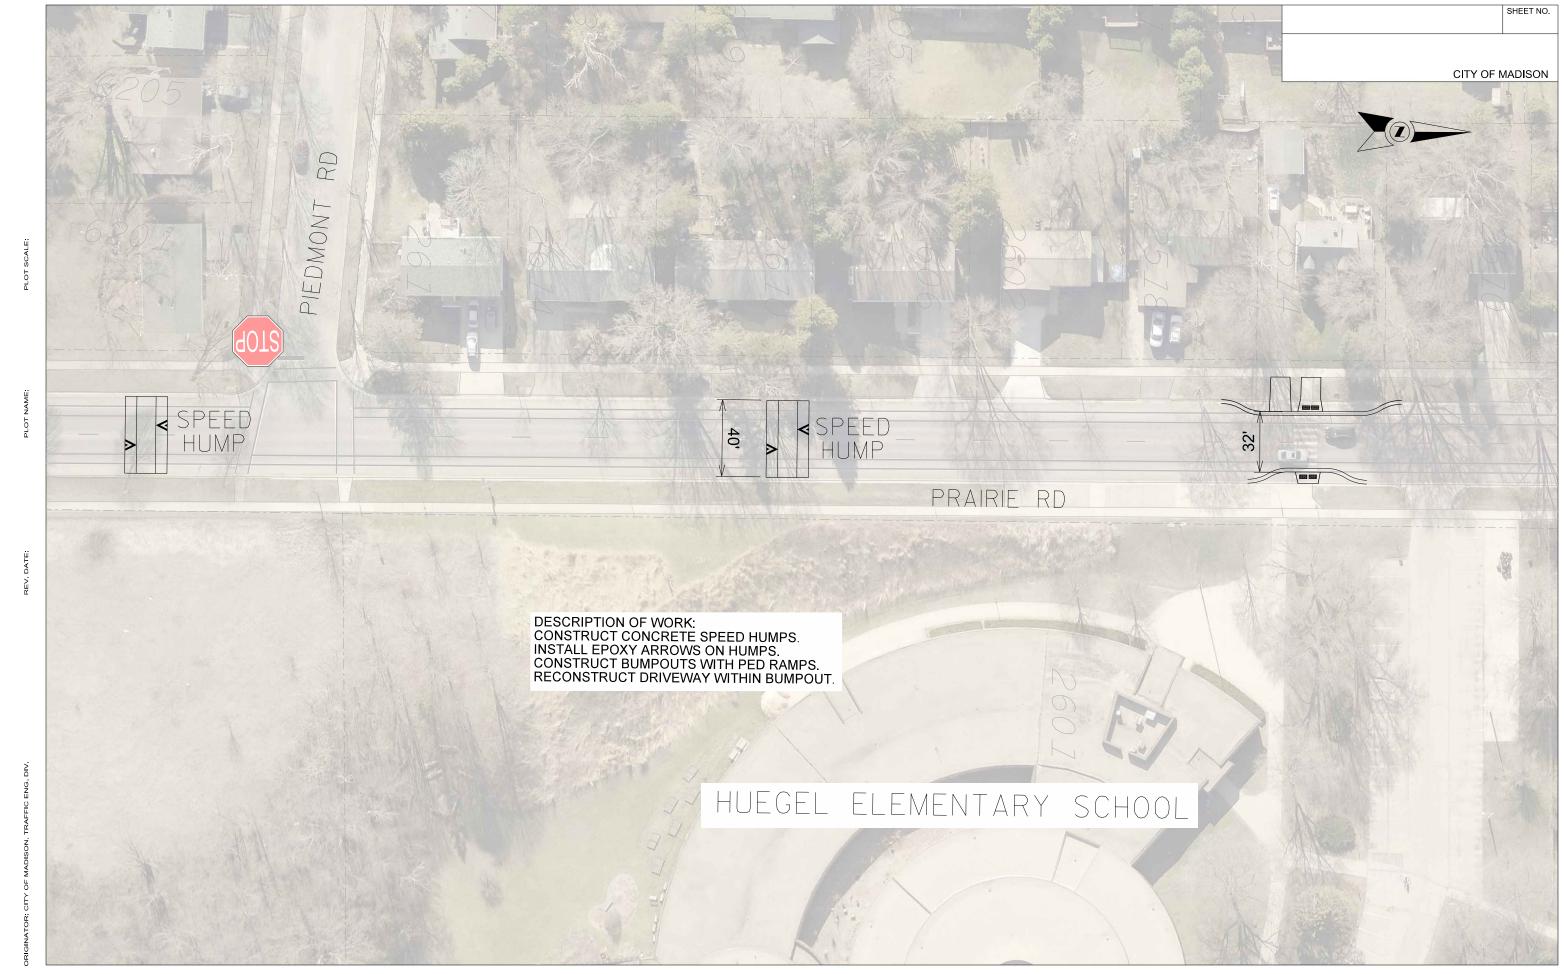

FILE NAME: \$\$...deslgnflle...\$\$
DATE: \$\$...plottlngdate...\$\$

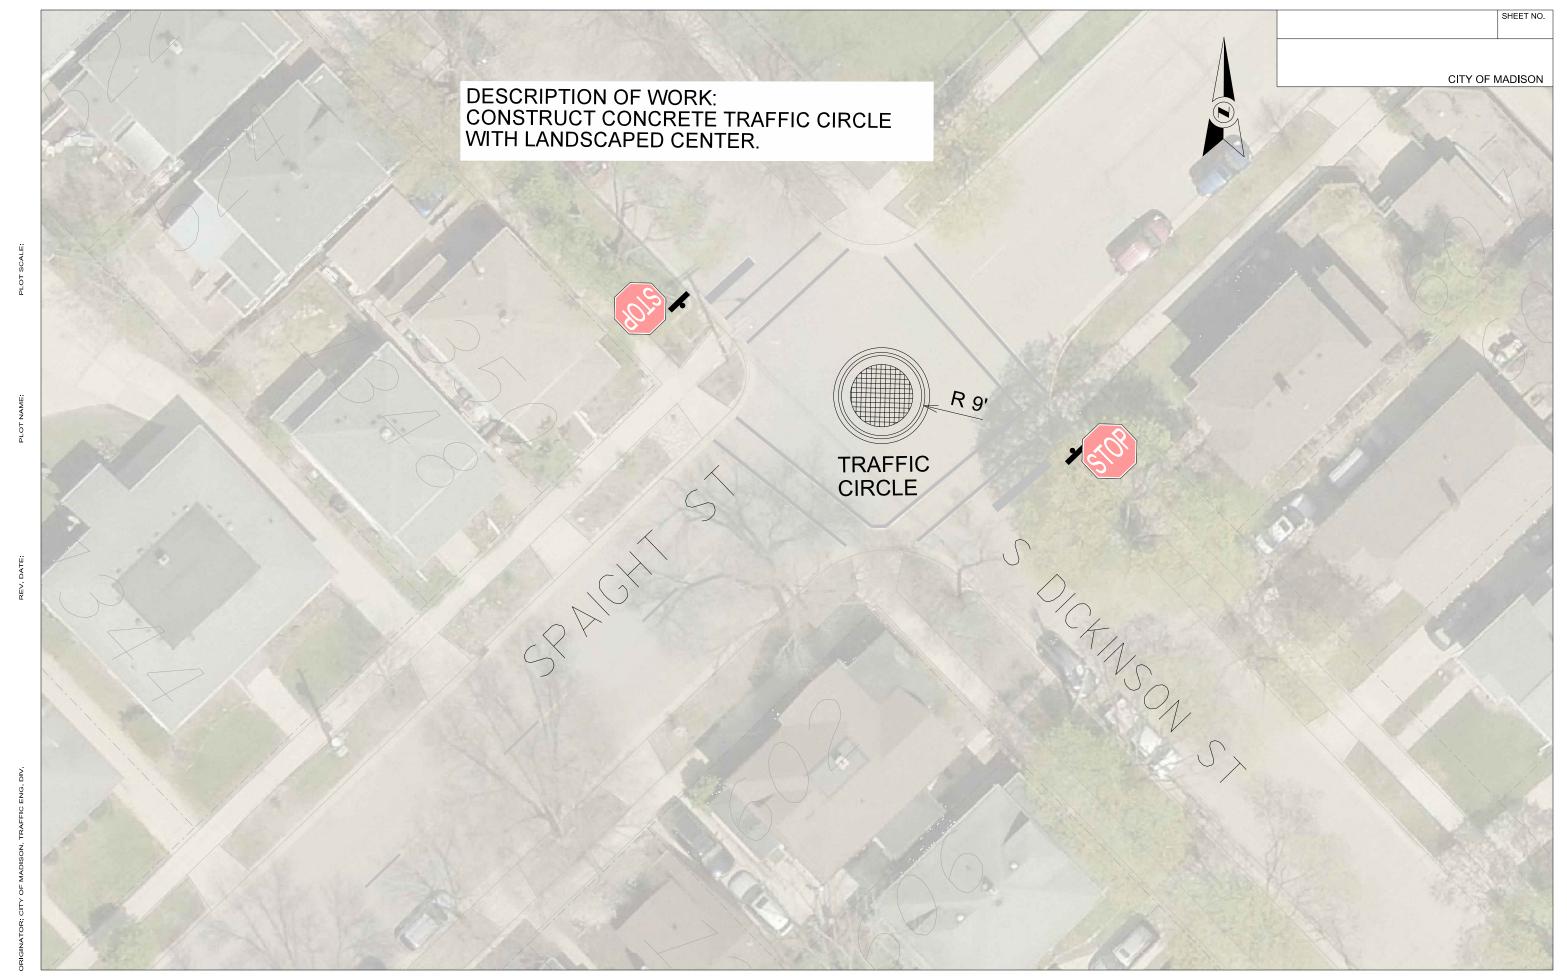


FILE NAME: \$\$...designfile....\$\$


DATE: \$\$...plottingdate...\$\$




FILE NAME: \$\\$...designfile...\\$\\$ DATE: \$\\$...plottingdate..\\$\\$

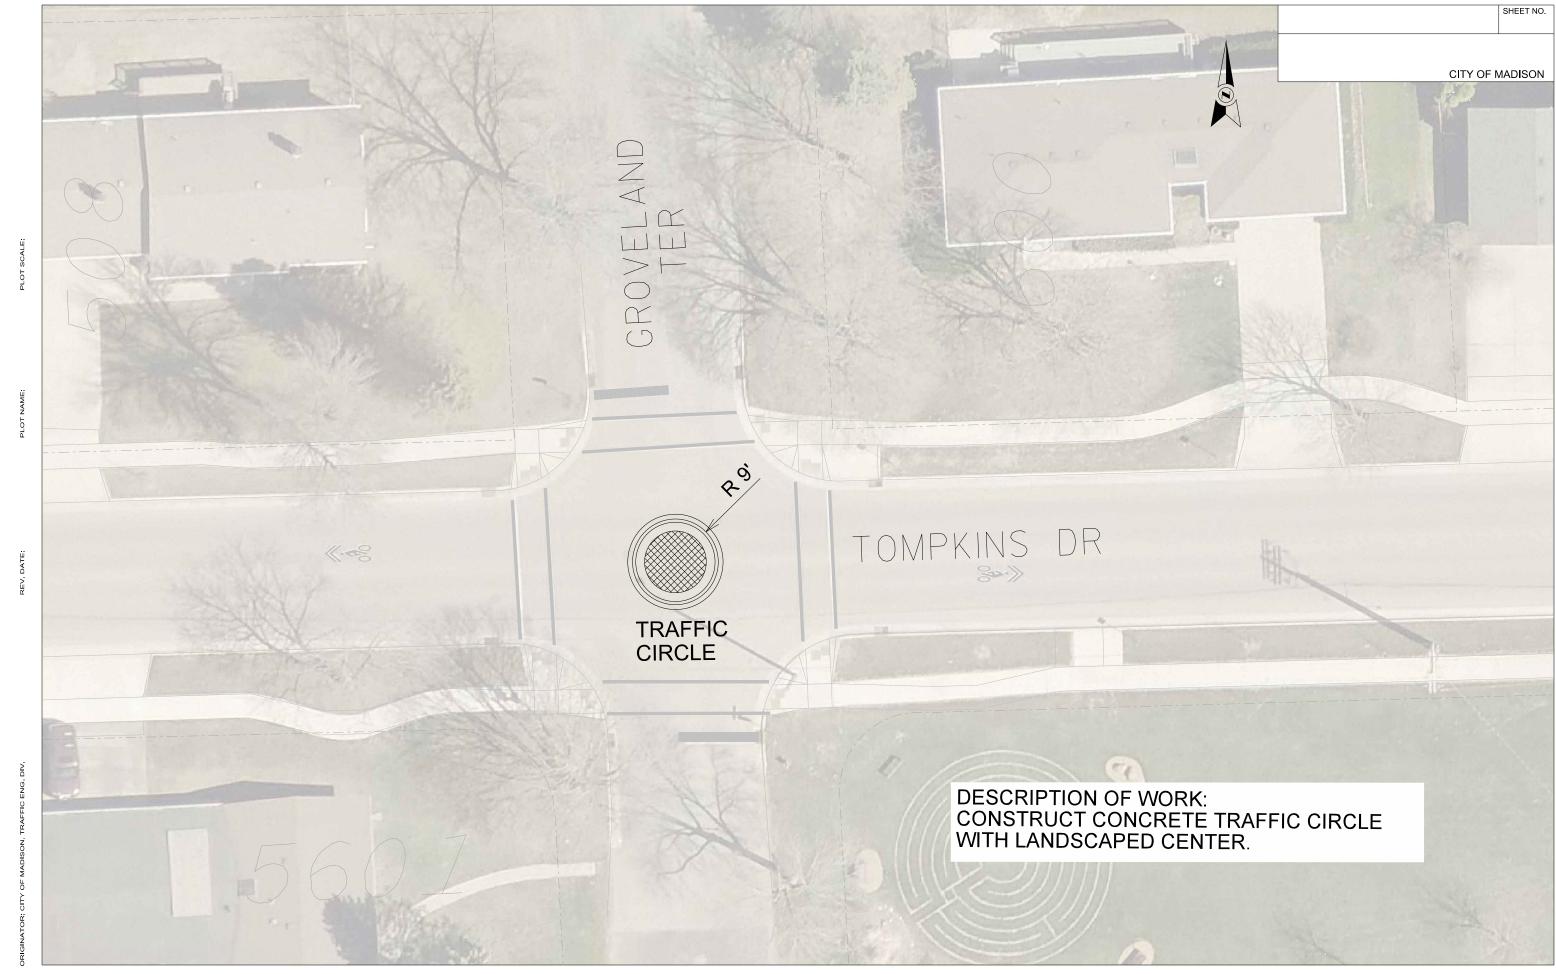


FILE NAME: \$\$...deslgnflle...\$\$ DATE: \$\$...plottlngdate.

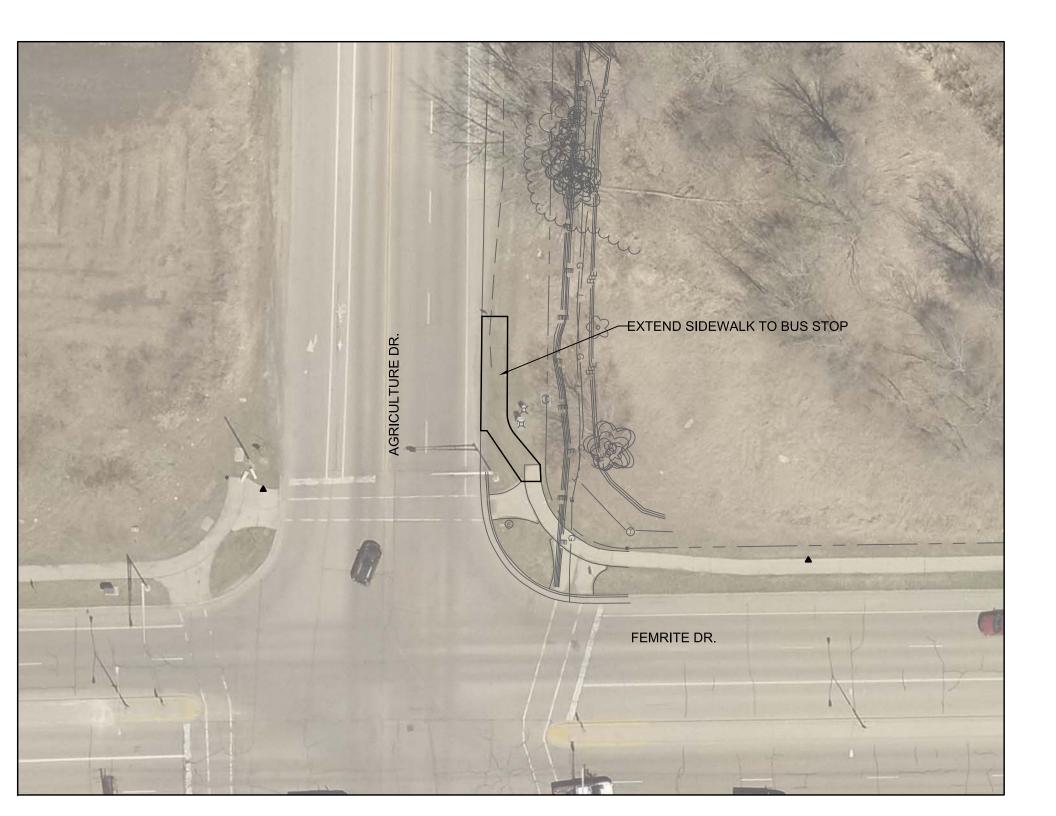


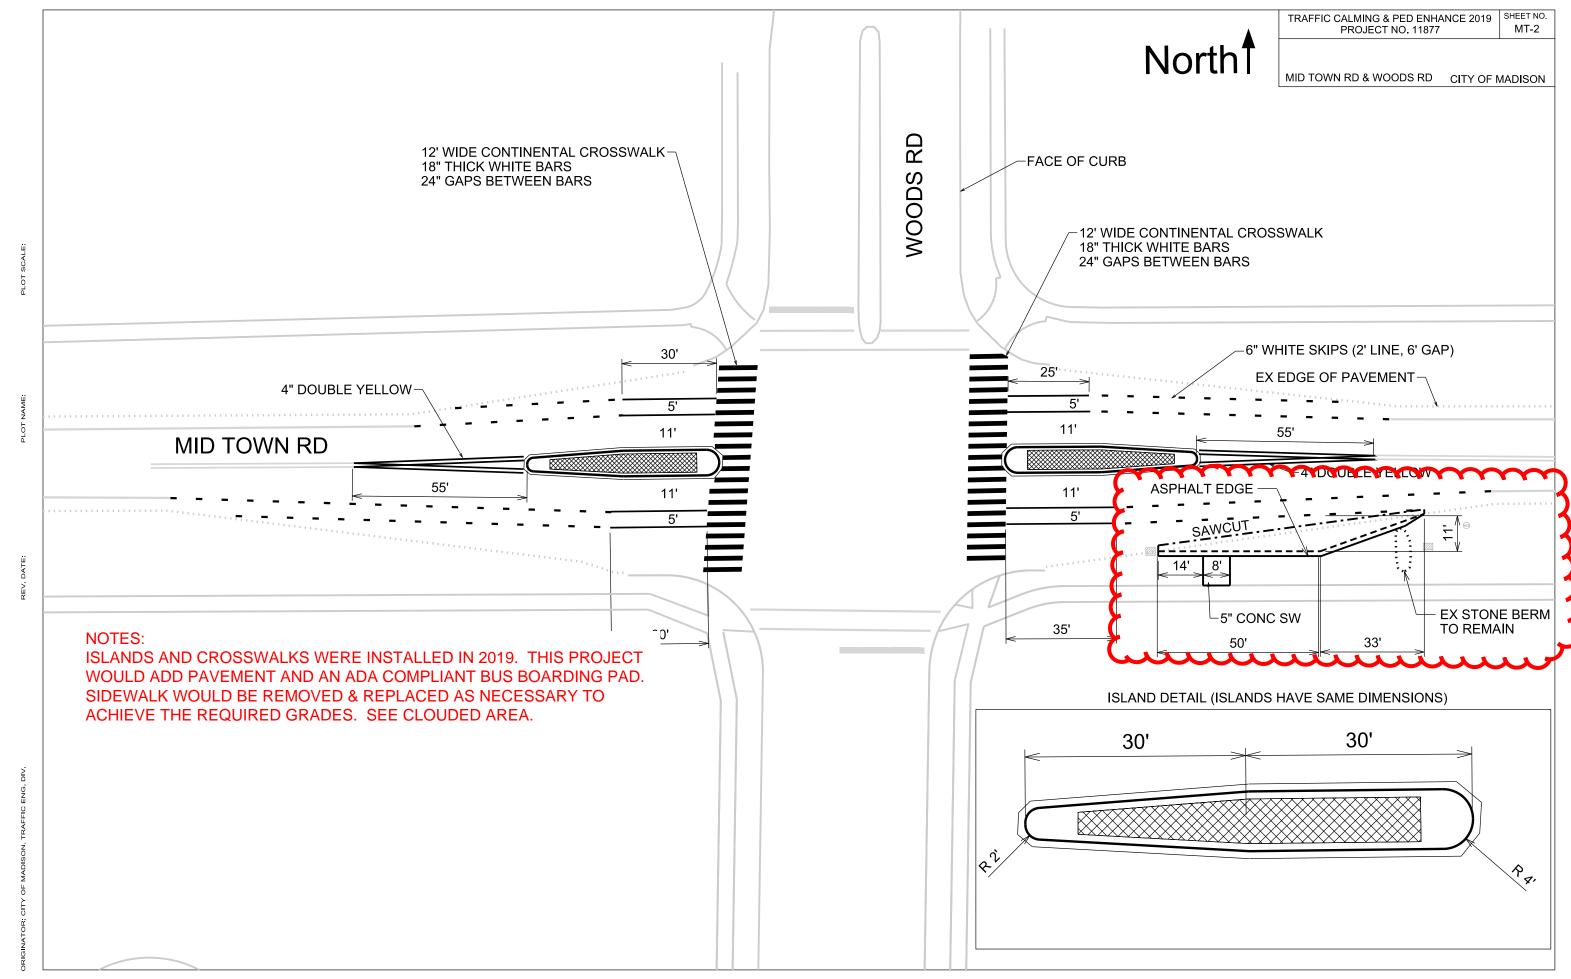


LE NAME: \$\$...deslgnflle...\$\$

DATE: \$\$...plottingdate...\$\$

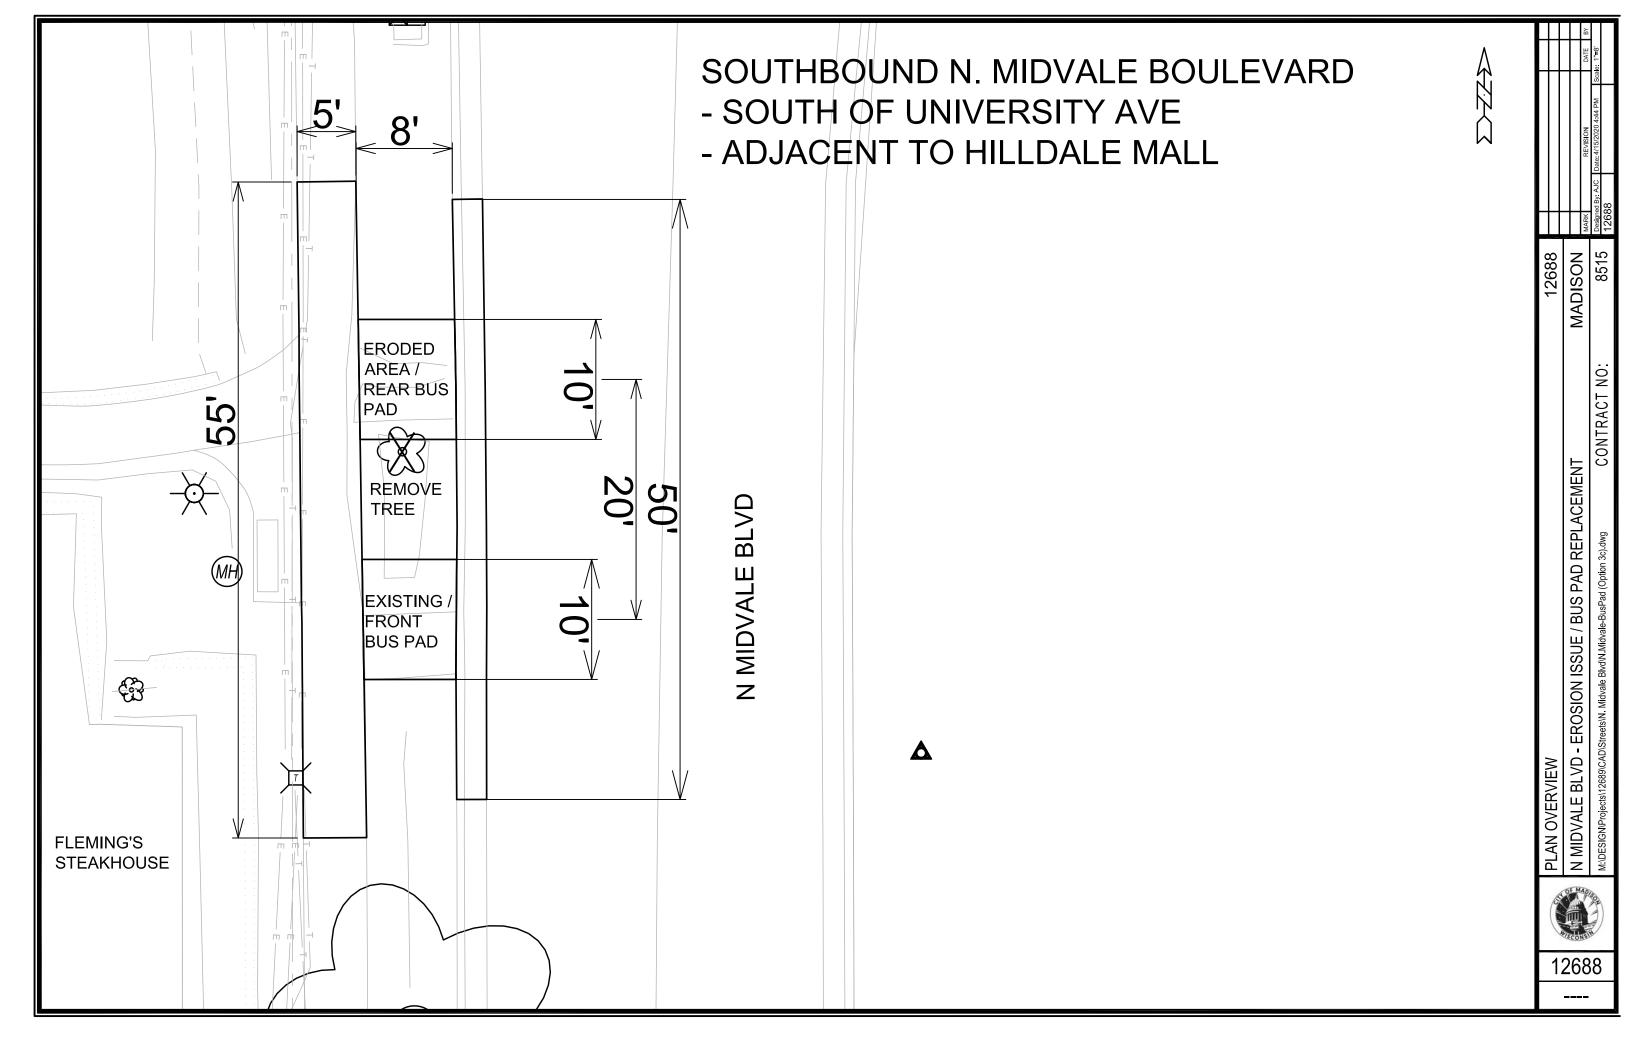


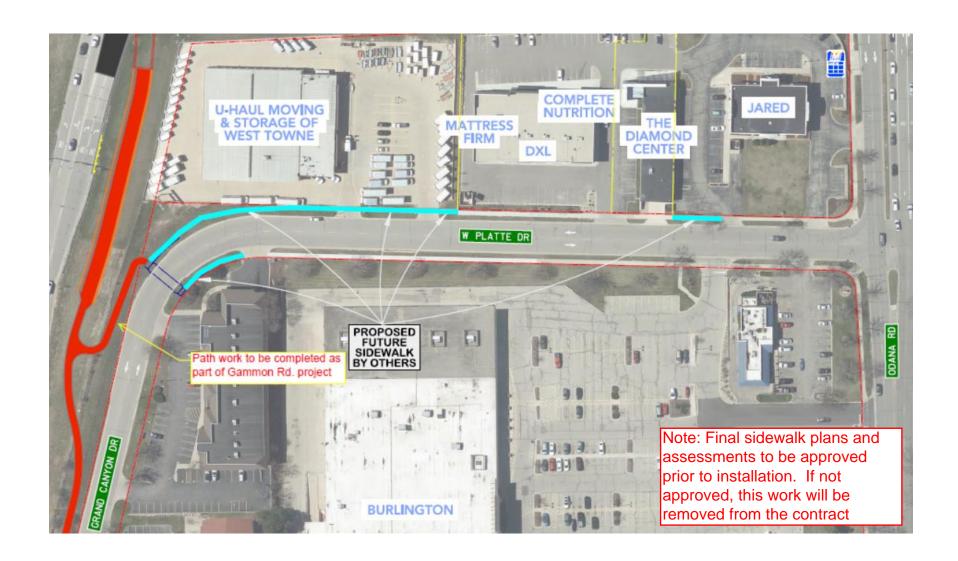

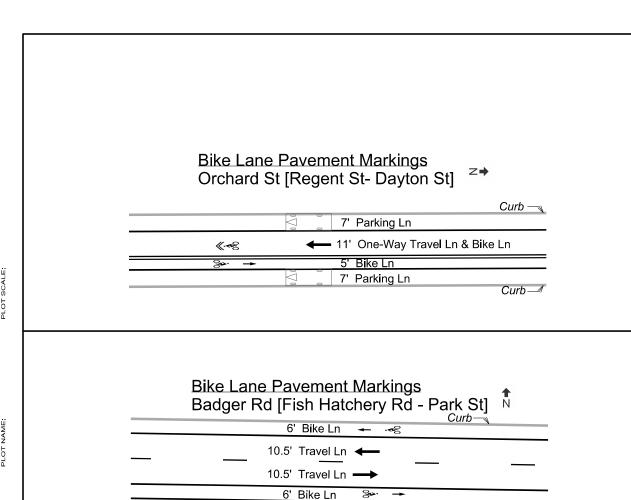


7' Parking Ln


Curb —

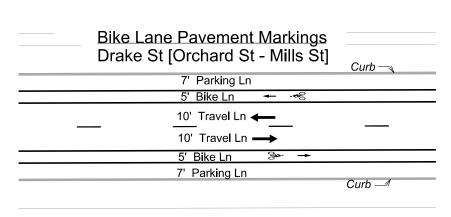




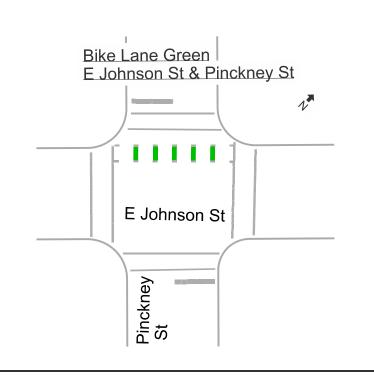



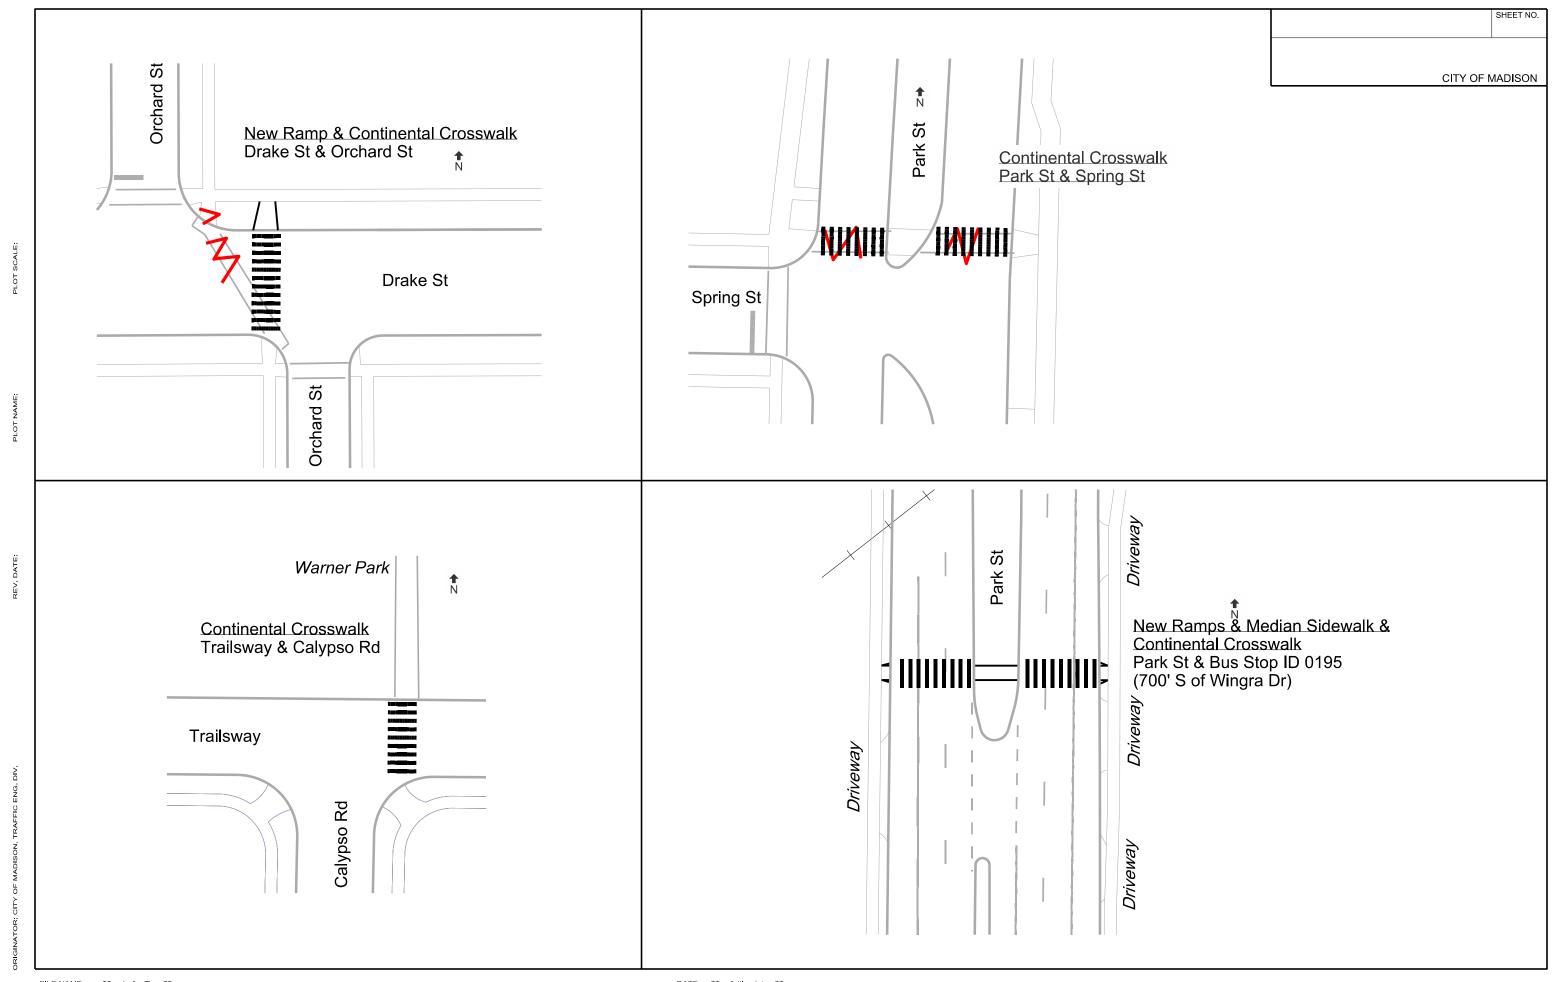

DATE: \$\$...plottlngdate...\$\$

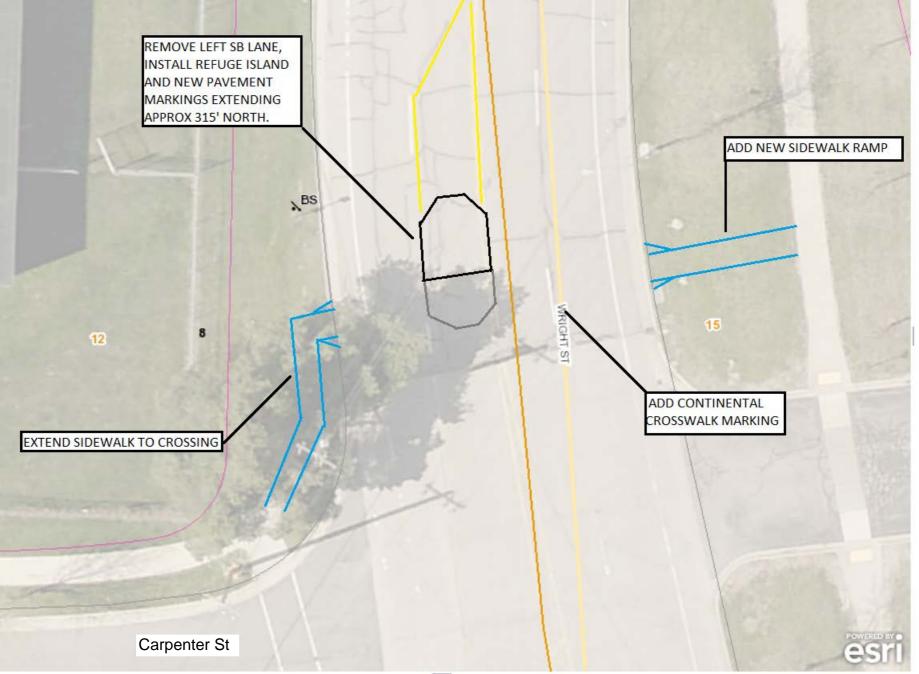

POST ROAD PEDESTRIAN IMPROVEMENTS 2020 1

TRAFFIC CALMING DRAFT

POST ROAD CITY OF MADISON

JLS 6/18/19

LEOPOLD WY

SCALE: 1" = 30'

FILE NAME: \$\$....designflie...\$\$ DATE: \$\$...plottingdate...\$\$

POST ROAD PEDESTRIAN IMPROVEMENTS 2020

TRAFFIC CALMING DRAFT

POST RD & TRACEWAY

RACEWAY CITY OF MADISON

JLS 6/18/19

SHEET NO.

2

## GENERAL NOTES:

- 1. REPLACE ALL "SPEED LIMIT 30 MPH" SIGNS WITH "SPEED LIMIT 25 MPH" AND PLACE TWO ORANGE FLAGS ON EACH SIGN.
- 2. INSTALL TRAFFIC CALMING ISLAND ON WEST CROSSWALK AT POST RD. & TRACEWAY DR.
- 3. UPDATE EPOXY CONTINENTAL CROSSWALK MARKINGS.
- 4. MAINTAIN ALL OTHER PAVEMENT MARKINGS.

POST RD TRACEWAY DR

ORIGINATOR: CITY OF MADISON, TRAFFIC ENG. DIV.

FILE NAME: \$\$...designfile....\$\$

DATE: \$\$...plottlngdate...\$\$

POST ROAD PEDESTRIAN IMPROVEMENTS 2020

TRAFFIC CALMING DRAFT

020 3

POST RD & TRACEWAY CITY OF MADISON

JLS 6/18/19

SHEET NO.

## GENERAL NOTES:

- 1. REPLACE ALL "SPEED LIMIT 30 MPH" SIGNS WITH "SPEED LIMIT 25 MPH" AND PLACE TWO ORANGE FLAGS ON EACH SIGN.
- 2. INSTALL TRAFFIC CALMING ISLAND ON WEST CROSSWALK AT POST RD. & TURBOT DR.
- 3. REMOVE EXISTING CENTER LINE AND BIKE LANE MARKINGS ON EAST SIDE OF INTERSECTION AS SHOWN.
- 4. ADD 6" DOUBLE YELLOW LINES AND 6" BIKE LANE LINES ON EAST SIDE OF INTERSECTION AS SHOWN.
- 5. MAINTAIN ALL OTHER PAVEMENT MARKINGS.

TURBOT DR POST RD

ORIGINATOR: CITY OF MADISON, TRAFFIC ENG. DIV.

FILE NAME: \$\$...deslgnflle...\$\$

DATE: \$\$...plottlngdate...\$\$