



City of Madison

Amended PD(SIP)

Location

2524 Winnebago Street – Union Corners

Applicant

Ted Matkom, Gorman & Co. /
Justin Frahm, JSD Professional Services, Inc.

Existing Use

Vacant

Proposed Use

Approve Specific Implementation Plan to
construct five-story mixed-use building with
13,676 sq. ft. of commercial space and 105
apartments at Union Corners


Public Hearing Date

Plan Commission


May 11 2020

Common Council

May 19 2020

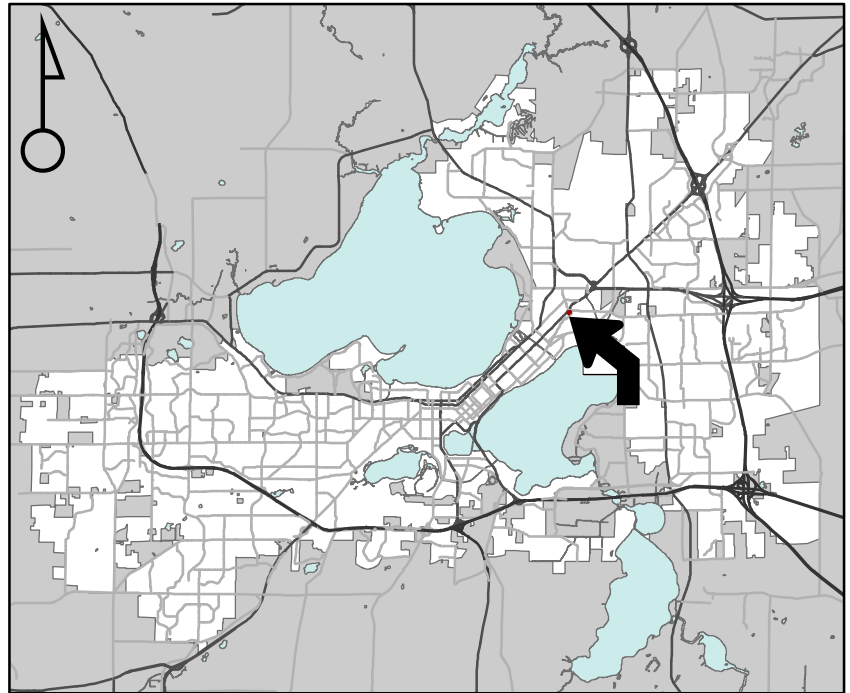

For Questions Contact: Tim Parks at: 261-9632 or tparks@cityofmadison.com or City Planning at 266-4635

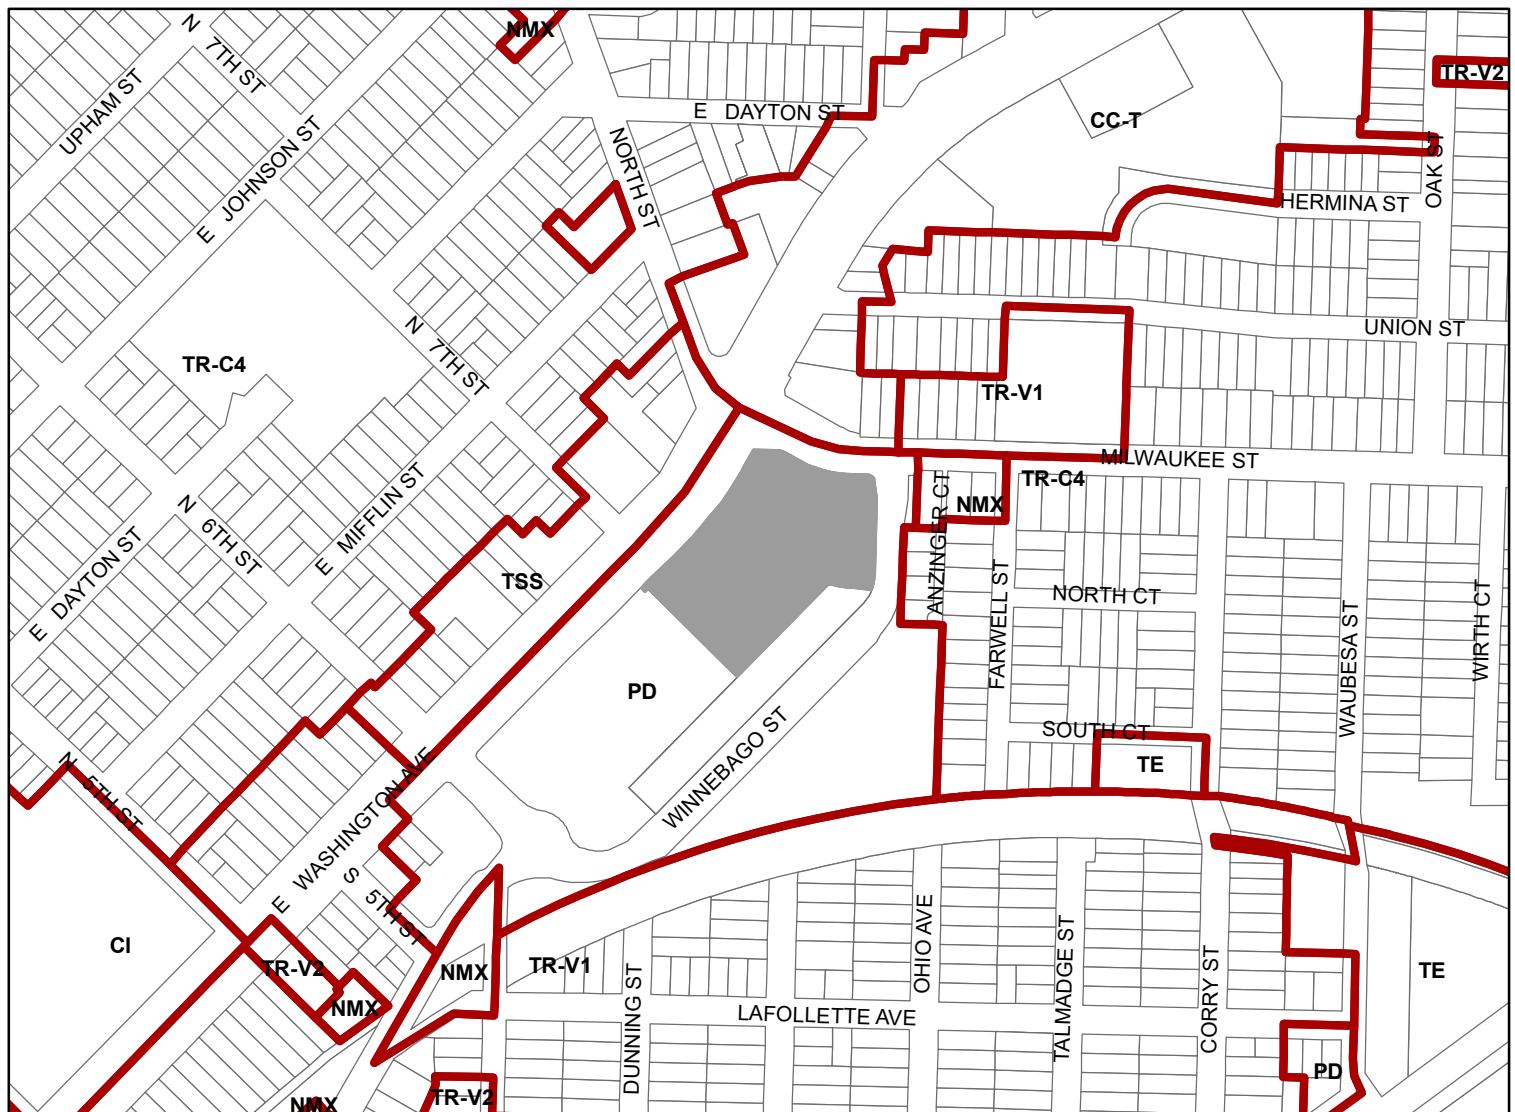

Scale : 1" = 400'

City of Madison, Planning Division : PPE : Date : May 4 2020



Date of Aerial Photography : Spring 2018