



# City of Madison

## Amended PD(GDP) and PD(SIP)

### Location

8110-8134 Mid Town Road /  
1833-1859 Waldorf Boulevard

### Applicant

JCAP Real Estate / Rick  
Wessling, Urbanworks Architecture, LLC

### Existing Use

Vacant

### Proposed Use

Amend Midtown Center General  
Development Plan and approve Specific  
Implementation Plan to construct 273  
apartments and 4,000 sq. ft. of  
commercial space in three buildings.


### Public Hearing Dates

Plan Commission


April 13 2020

Common Council

April 21 2020

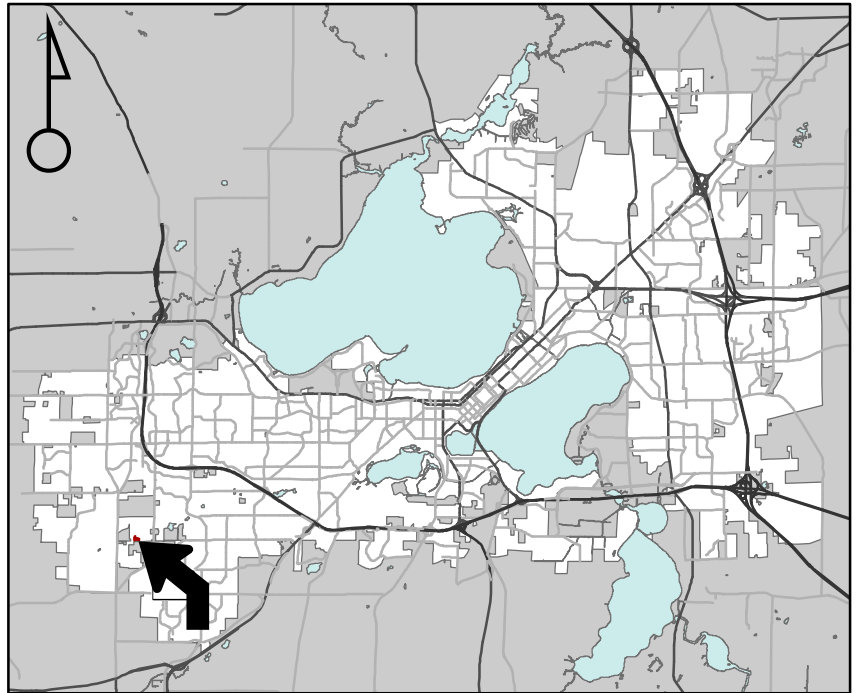

For Questions Contact: Chris Wells at: 261-9135 or cwells@cityofmadison.com or City Planning at 266-4635

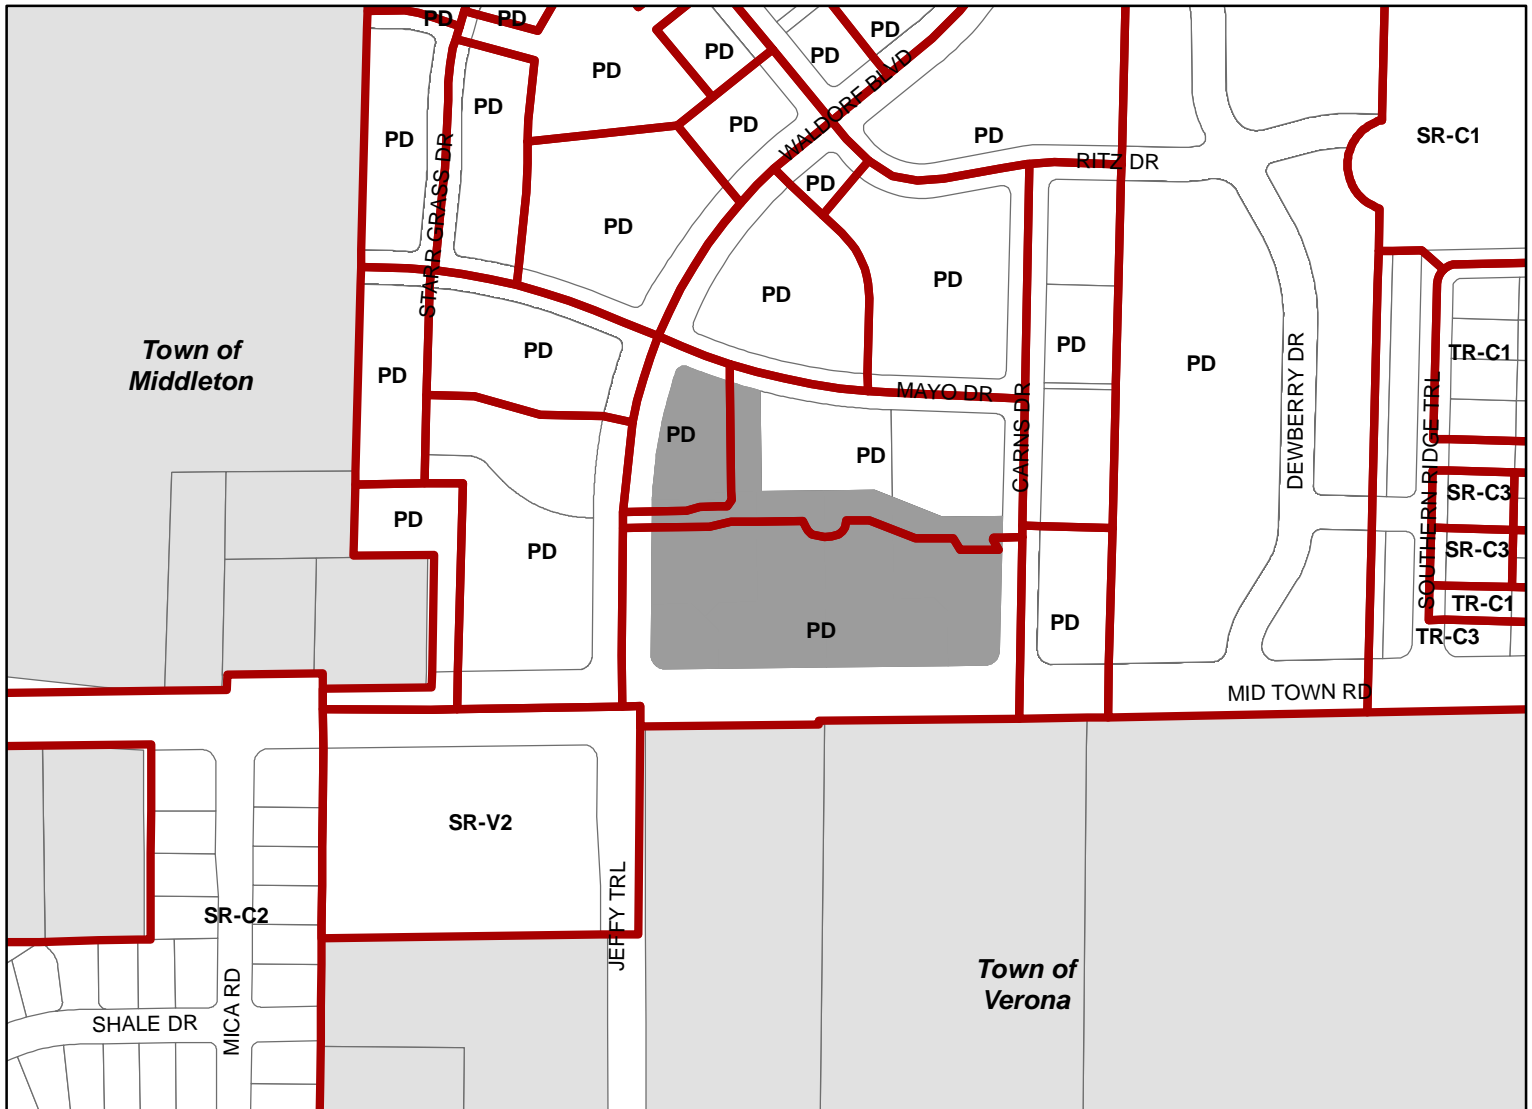

Scale : 1" = 400'



