

SCALE: 1"=30'




APPROXIMATE LOCATIONS OF CONCRETE JOINT REPAIRS 2020



APPROXIMATE LOCATIONS OF 2017 CONCRETE REPAIRS

NOTE: LIMITS OF PAVEMENT REPLACEMENT ARE APPROXIMATE. FINAL LOCATIONS TO BE MARKED IN FIELD BY ENGINEER.

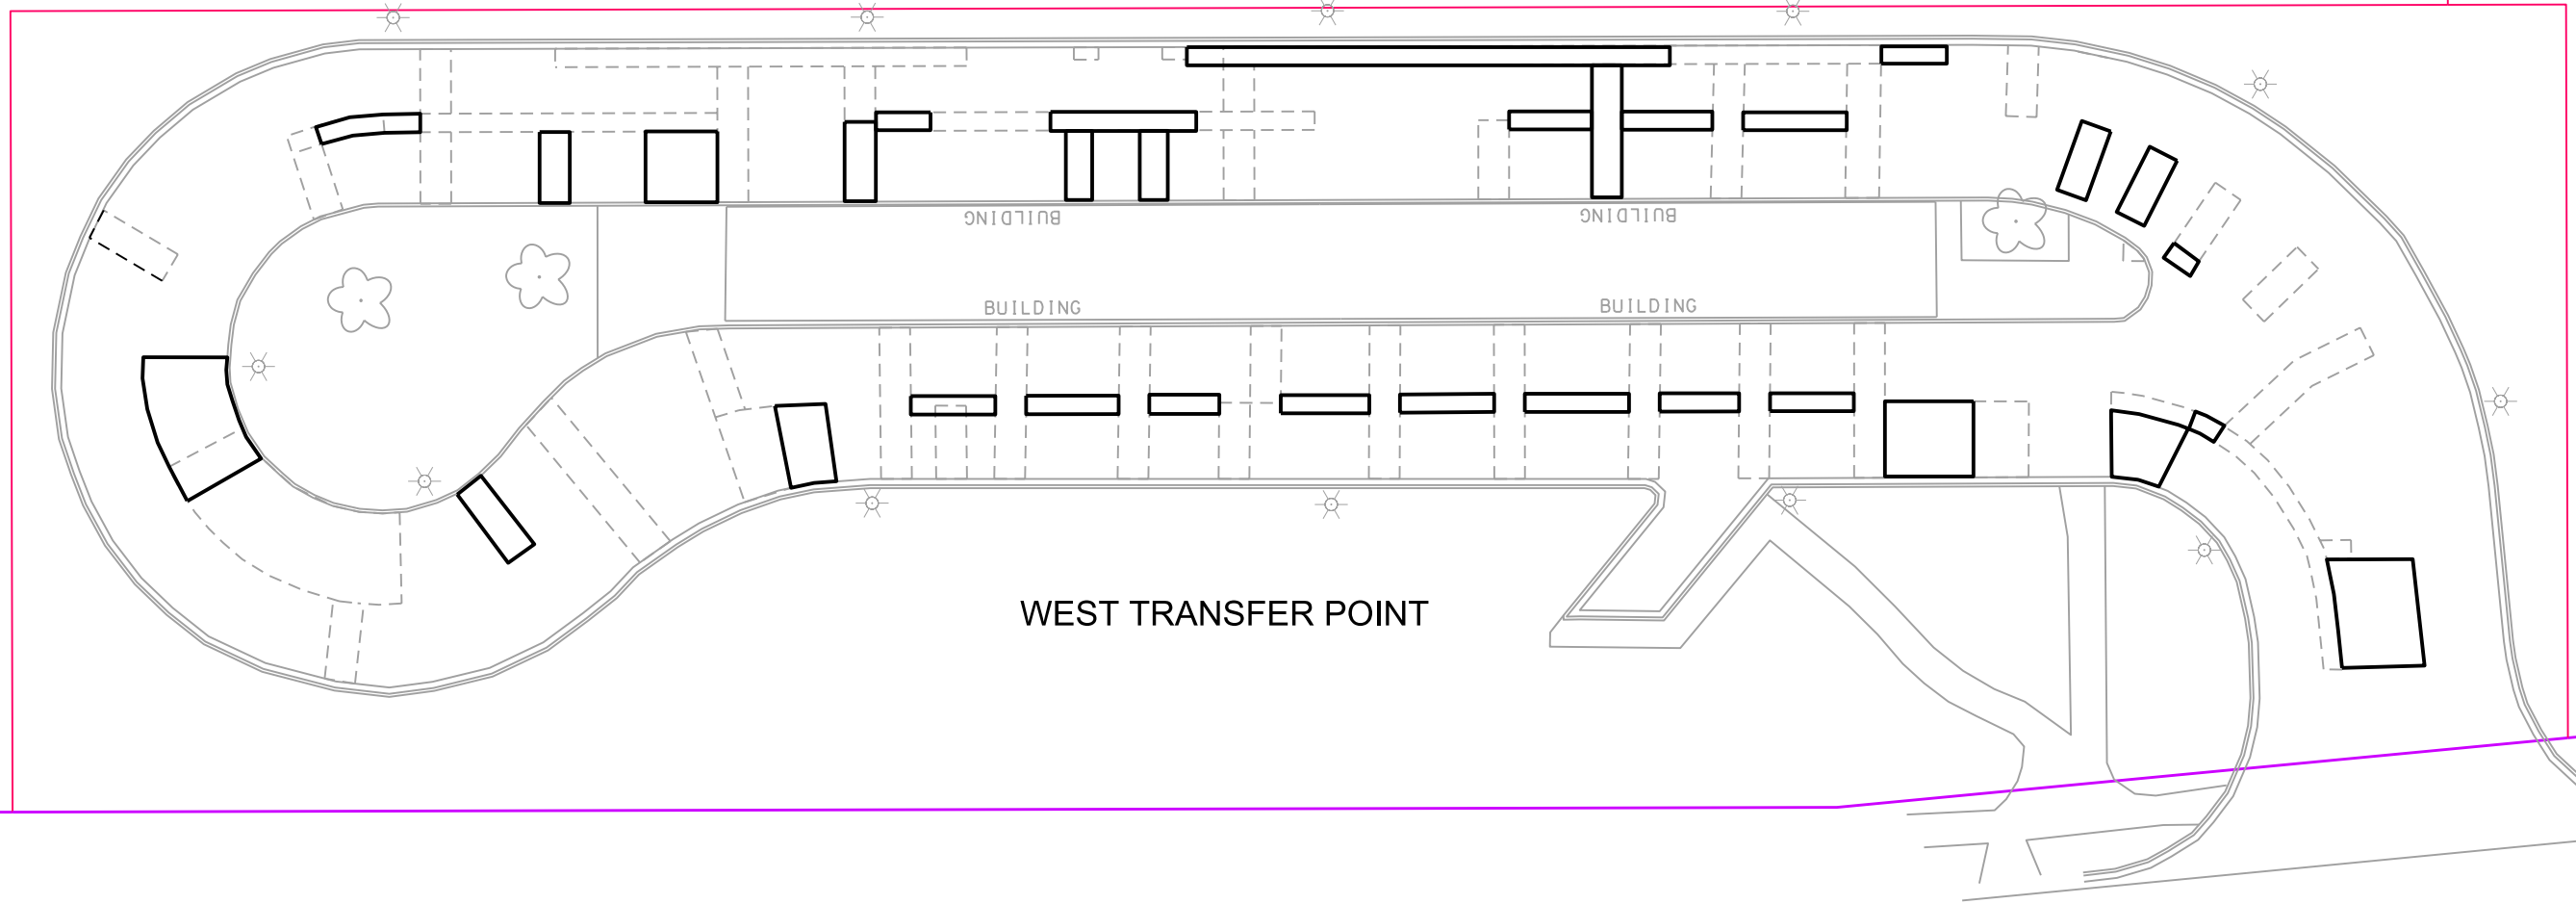

WEST TRANSFER POINT

TOKAY BLVD

PLOT SCALE: _____

PLOT NAME: _____

REV. DATE: _____

ORIGINATOR: CITY OF MADISON, STREETS DIVISION