



Location

215 Price Place

Applicant

4410 Regent Partnership LLP / Steve Harms, Tri-North Builders

Existing Use

Parking Lot


Proposed Use

Construct private, 3-story, 114-stall parking facility


Public Hearing Dates

Plan Commission

June 29 2020

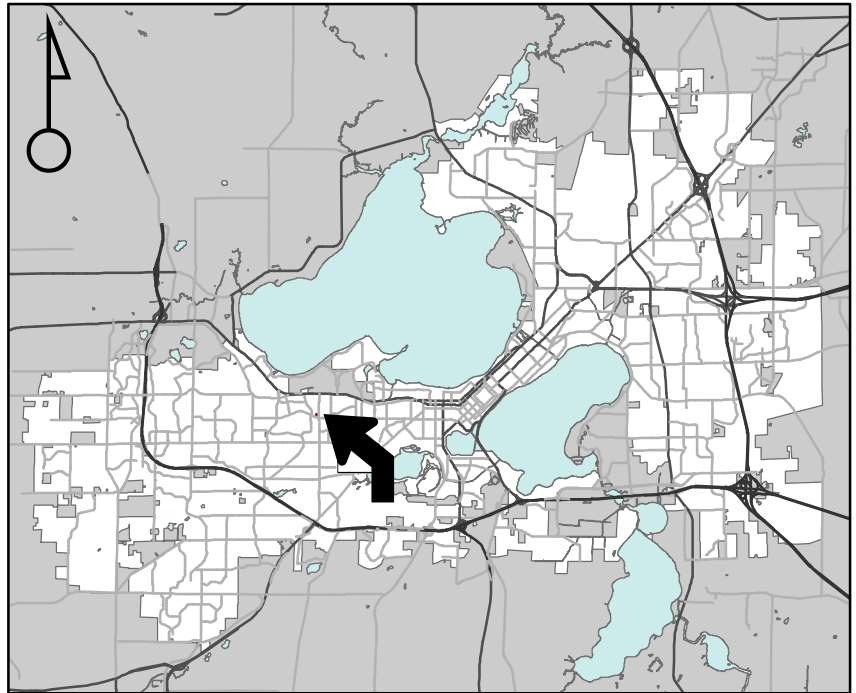

For Questions Contact: Colin Punt at: 243-0455 or cpunt@cityofmadison.com or City Planning at 266-4635

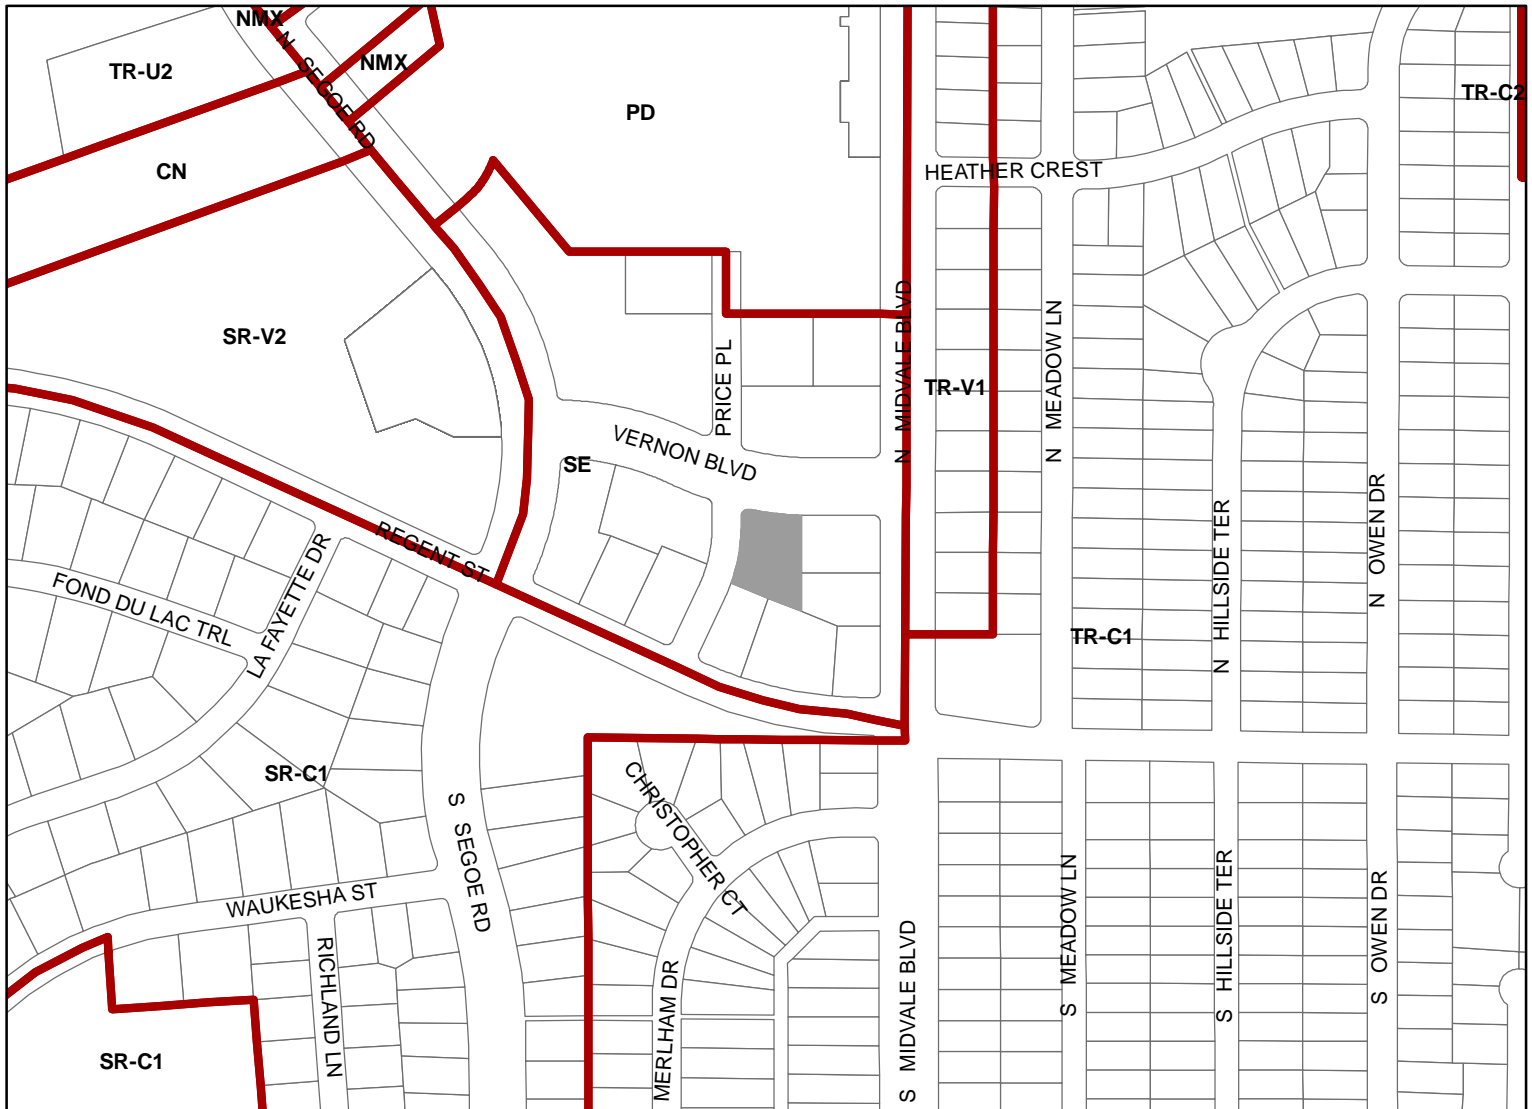

Scale : 1" = 400'

