



Location
1020 Sherman Avenue


Project Name
Crooks Accessory Building

Applicant
Mike & Maura Crooks


Existing Use
Single-family residence

Proposed Use
Construct accessory building on a lakefront parcel

Public Hearing Date
Plan Commission
July 13 2020

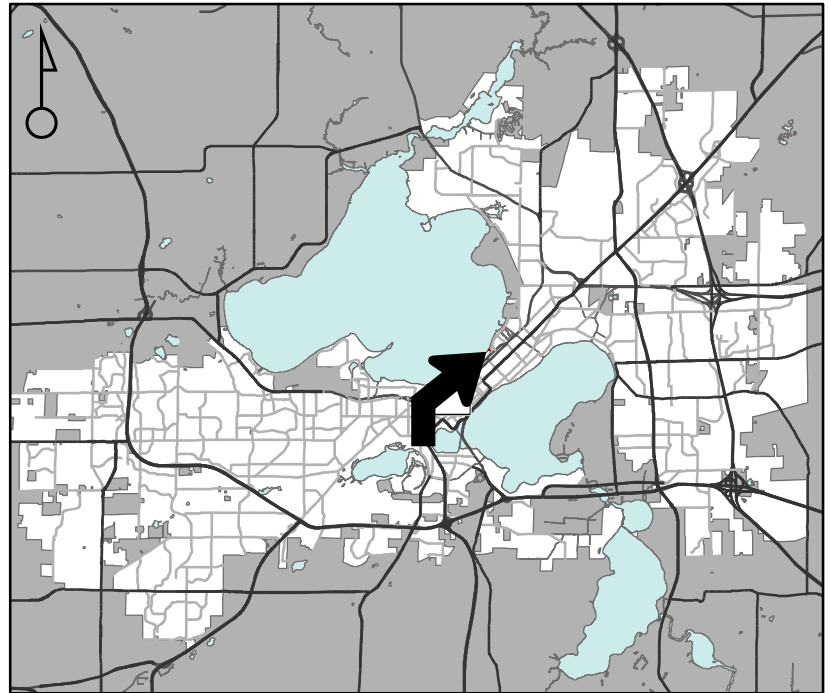

For Questions Contact: Sydney Prusak at: 243-0554 or sprusak@cityofmadison.com or City Planning at 266-4635

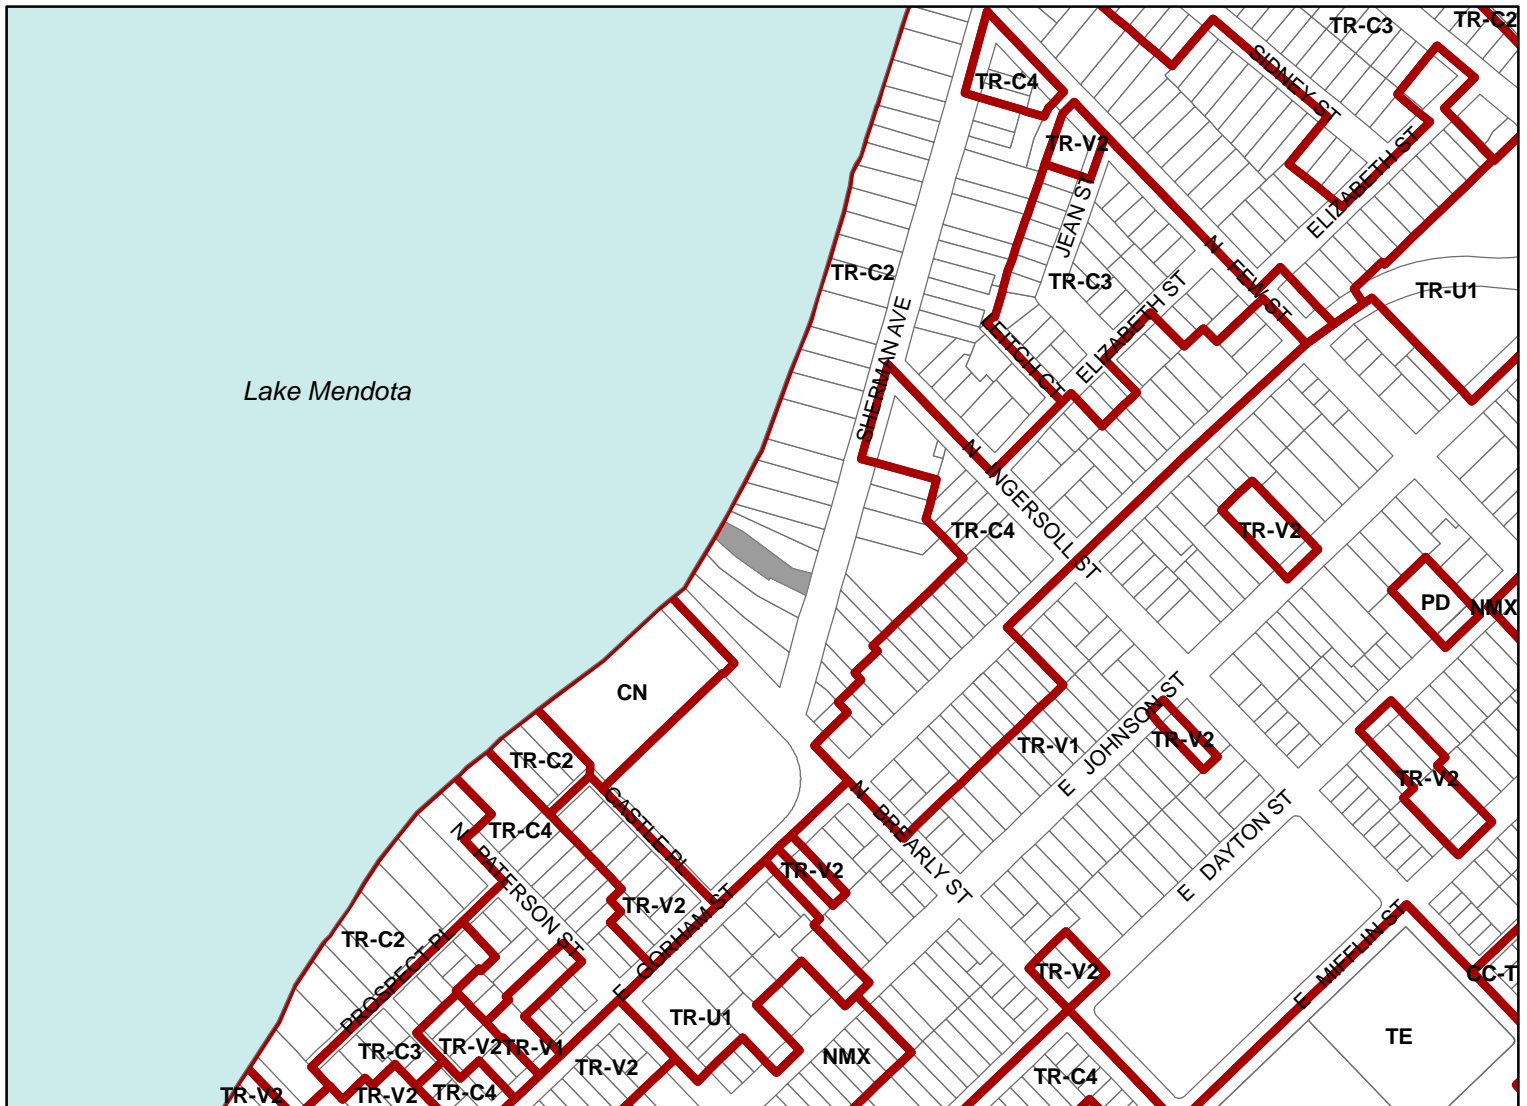

Scale : 1" = 400'

City of Madison, Planning Division : RPJ : Date : 02 July 2020

