



Location

1127 Merrill Springs Road

Project Name

Foster/Matthew Accessory Building

Applicant

Julie Foster & Rob Matthew/
Melissa Destree, Destree Design Architects

Existing Use

Single-family residence


Proposed Use

Construct accessory building containing
an accessory dwelling unit


Public Hearing Date

Plan Commission

July 13 2020

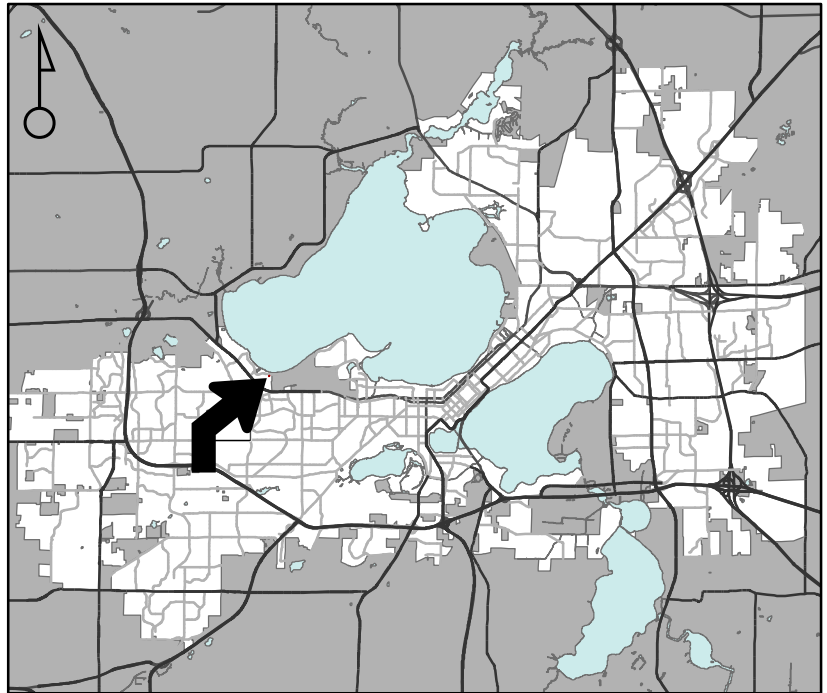

For Questions Contact: Sydney Prusak at: 243-0554 or sprusak@cityofmadison.com or City Planning at 266-4635

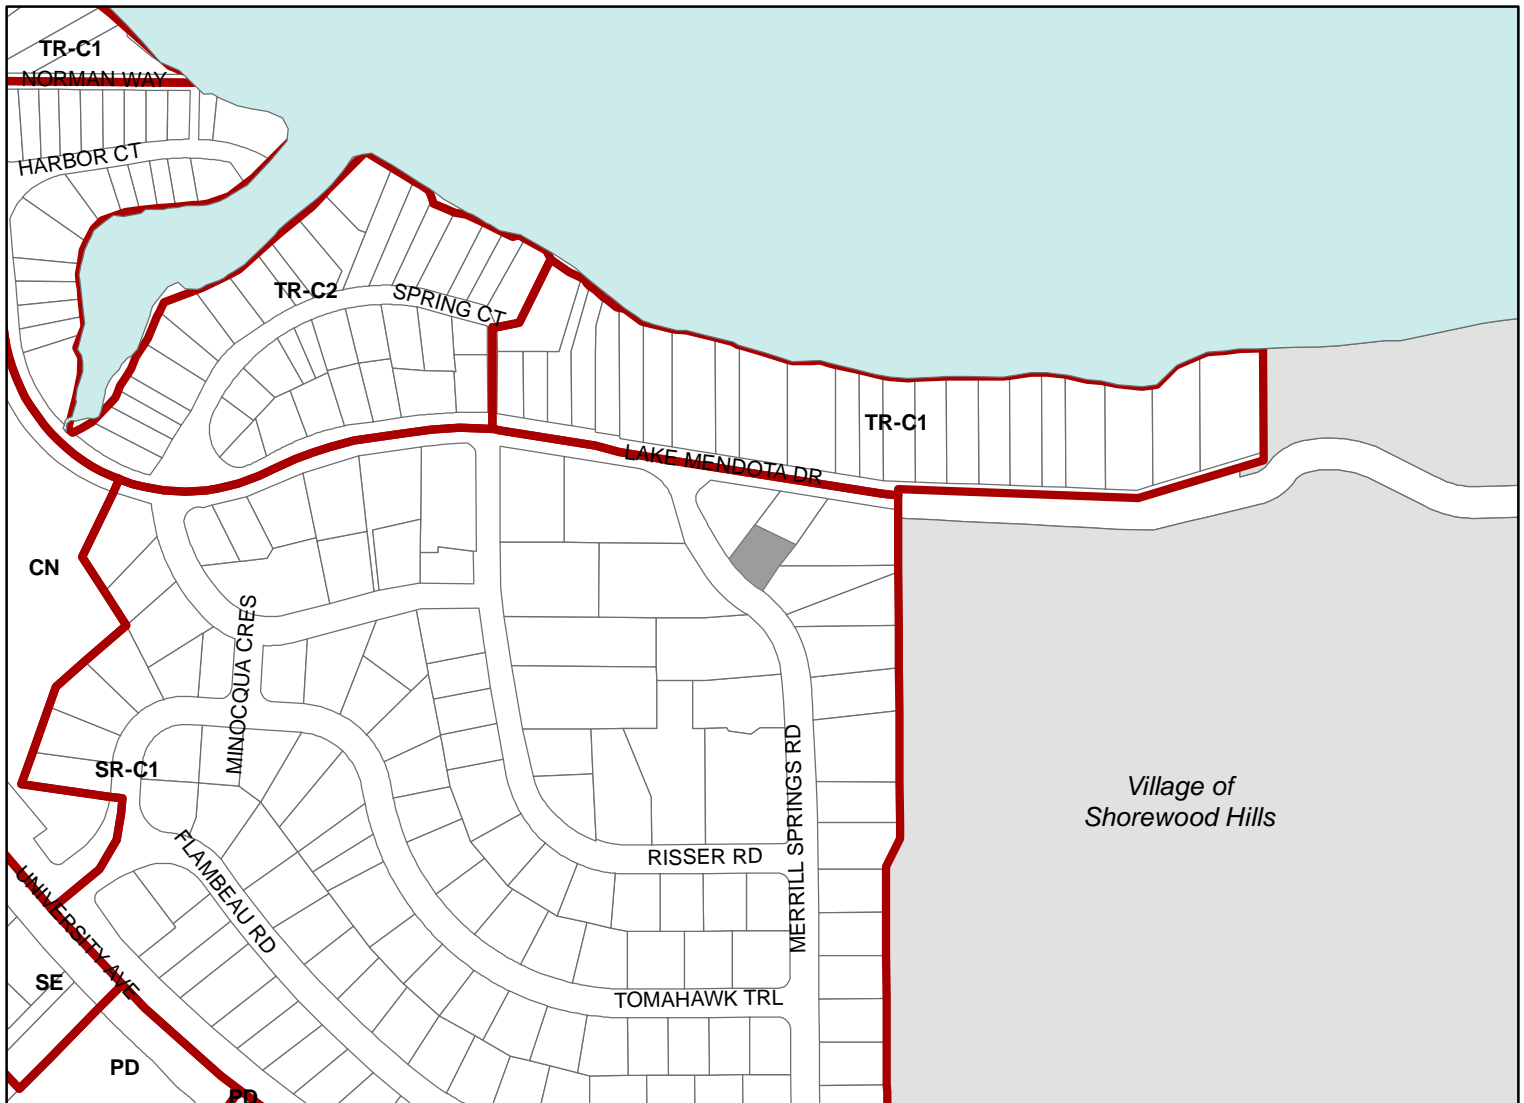

Scale : 1" = 400'

City of Madison, Planning Division : RPJ : Date : 02 July 2020

