



Location
1726 Monroe Street


Project Name
Garth's Brew Bar Outside Eating Area

Applicant
1700 Monroe Street, LLC/
Garth Beyer, Garth's Brew Bar


Existing Use
Mixed-Use building

Proposed Use
Construct outdoor eating area for
restaurant-tavern

Public Hearing Date
Plan Commission
July 13 2020

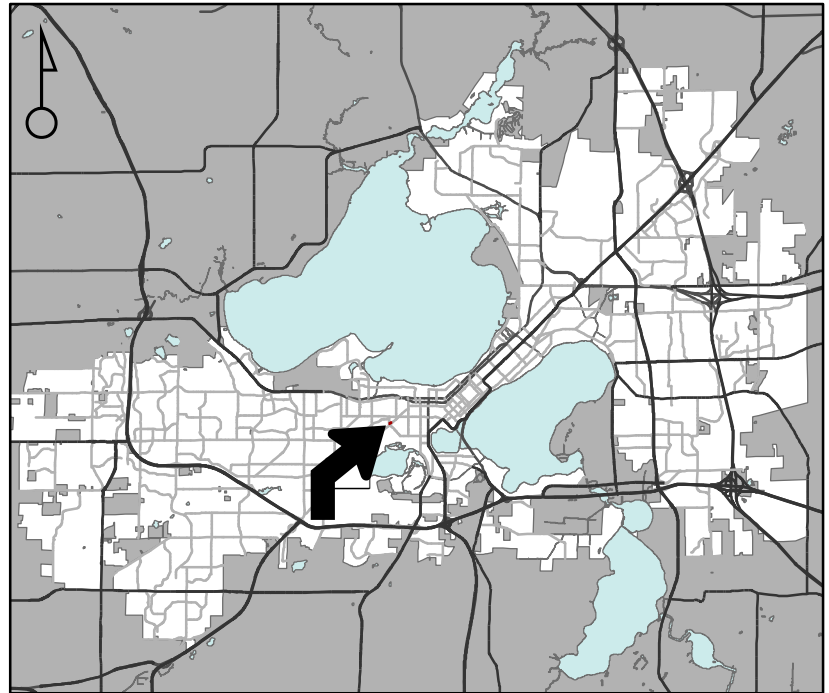

For Questions Contact: Chris Wells at: 261-9135 or cwells@cityofmadison.com or City Planning at 266-4635

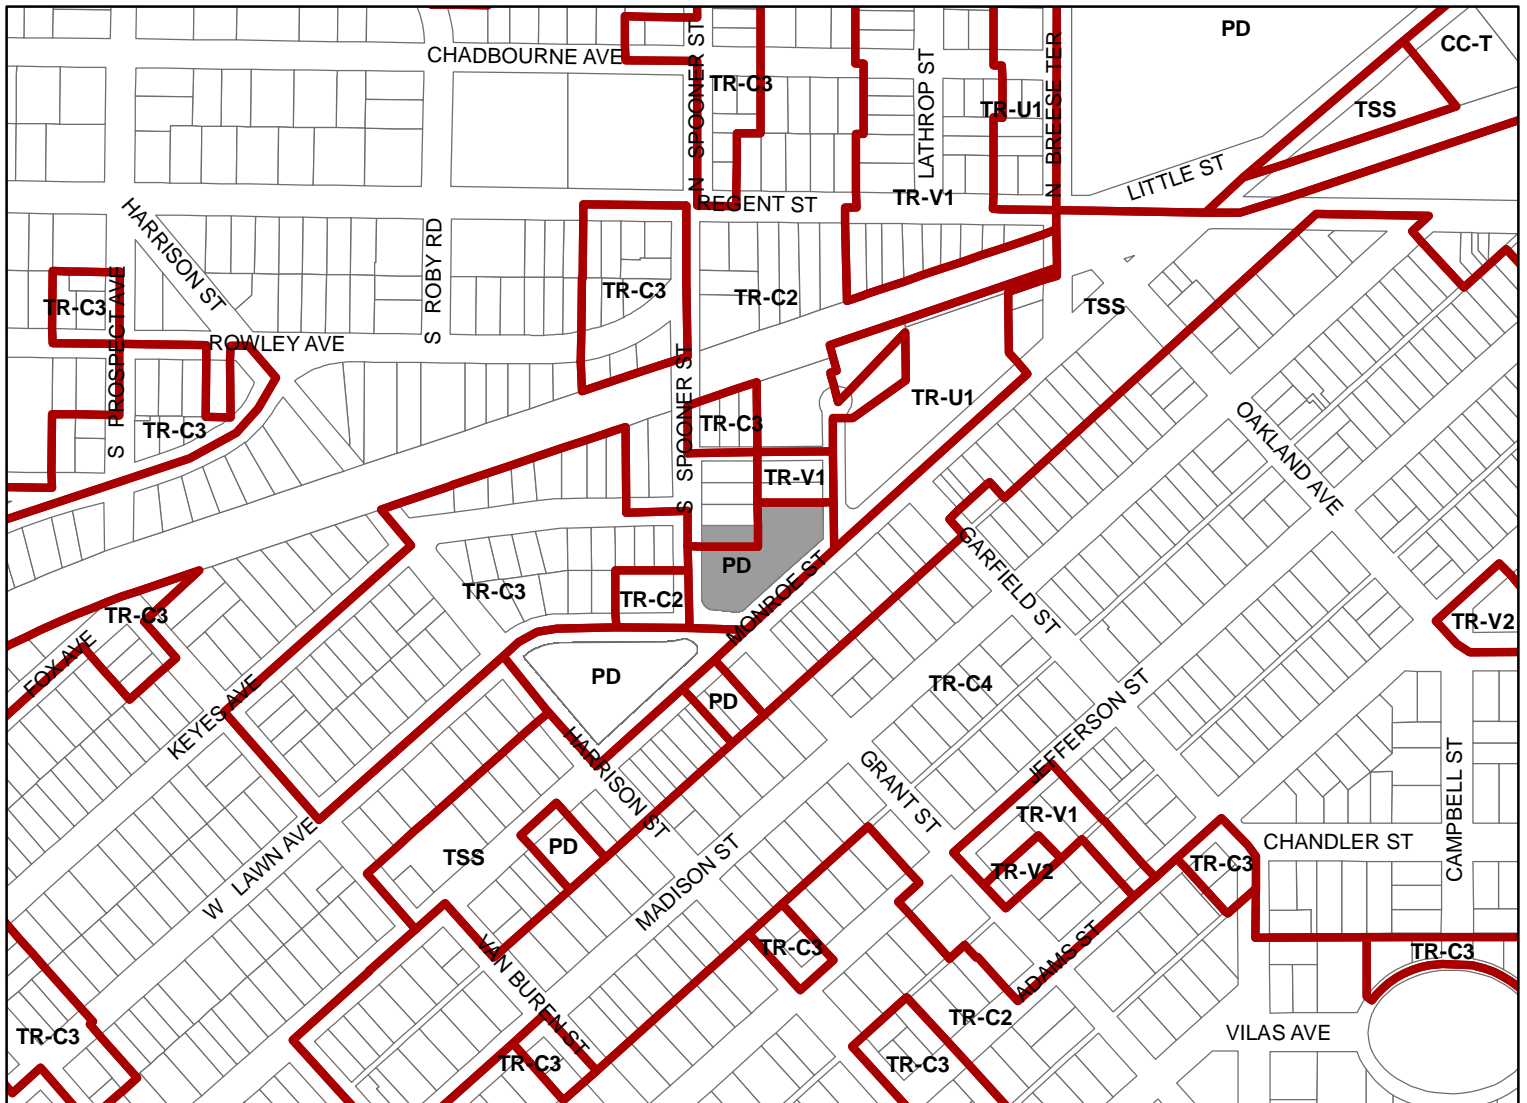

Scale : 1" = 400'

City of Madison, Planning Division : RPJ : Date : 02 July 2020

