



# City of Madison

# Conditional Use

Location  
1023 Emerald Street


Project Name  
Butz Accessory Building

Applicant  
Alicia Butz/Tom Lamberson


Existing Use  
Single-family residence

Proposed Use  
Construct accessory building exceeding  
576 square feet in TR-C3 zoning

Public Hearing Date  
Plan Commission  
July 13 2020

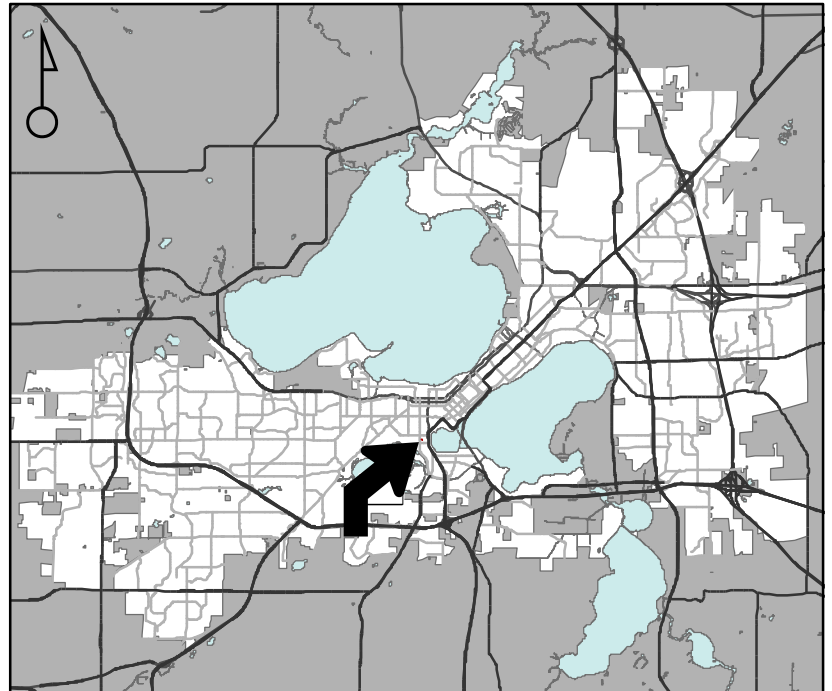

For Questions Contact: Sydney Prusak at: 243-0554 or sprusak@cityofmadison.com or City Planning at 266-4635

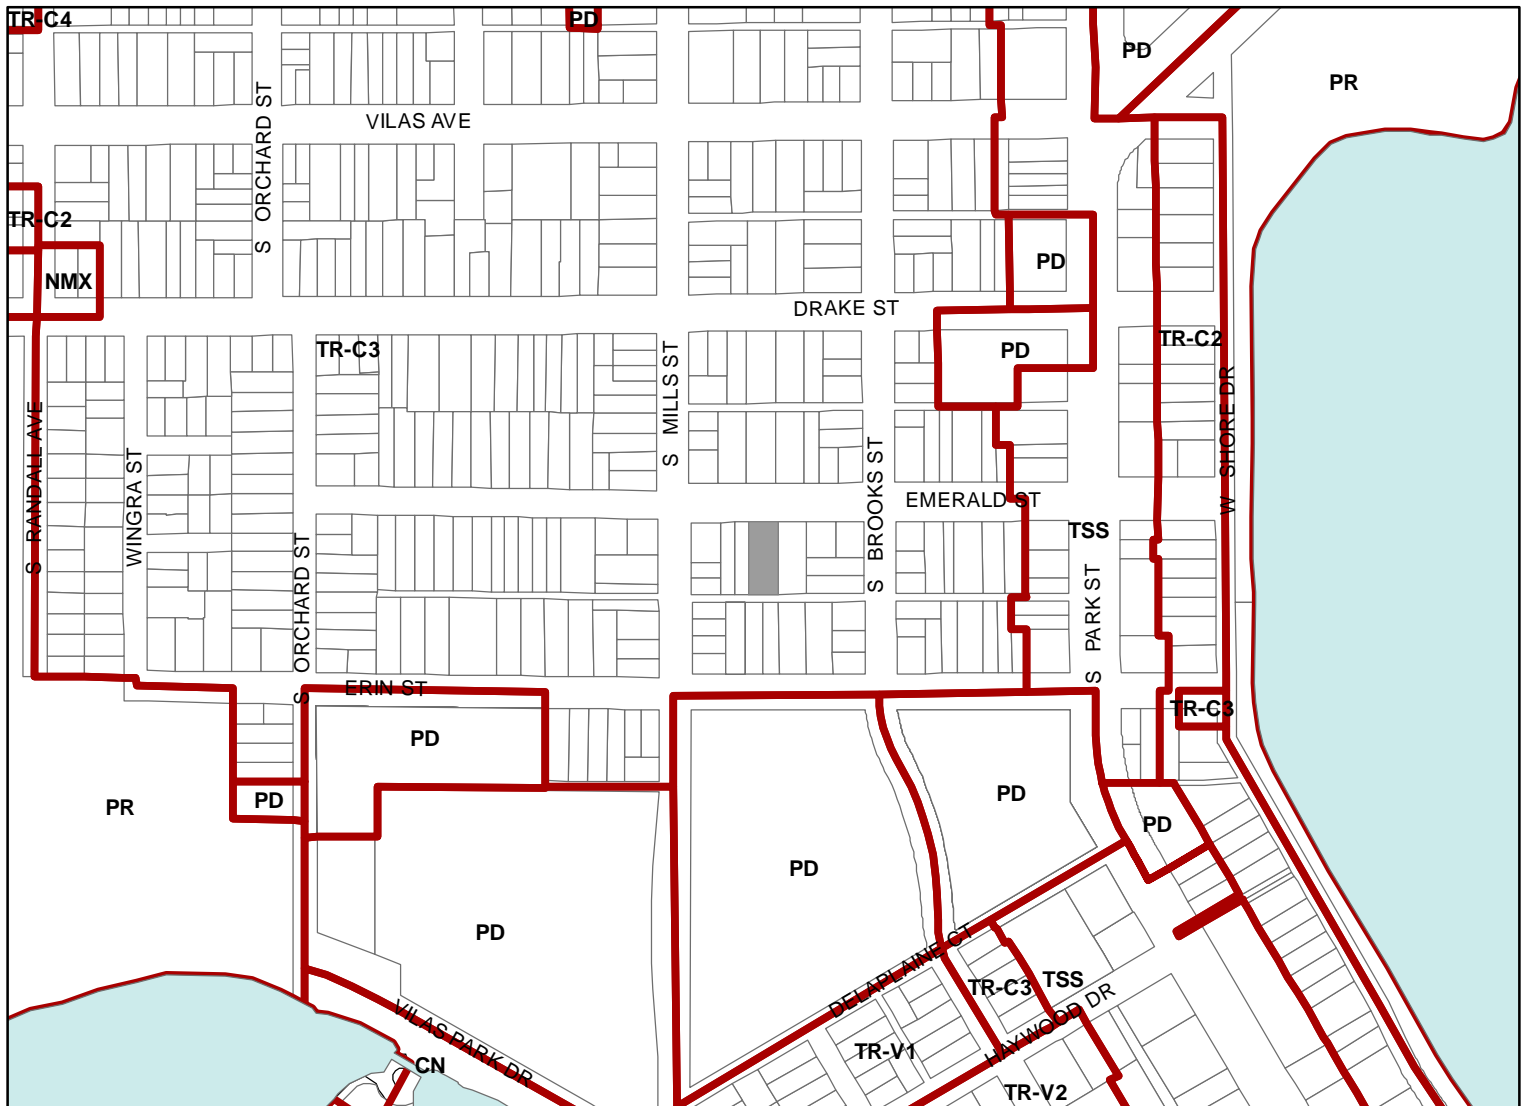

Scale : 1" = 400'

City of Madison, Planning Division : RPJ : Date : 02 July 2020



