



Location

416 S Park Street

Applicant

Conn Choles / Matthew Kleiser,
MADJAR LLC

Existing Use

Tavern


Proposed Use

Convert existing tavern ("Mason Lounge")
into nightclub


Public Hearing Date

Plan Commission

August 10, 2020

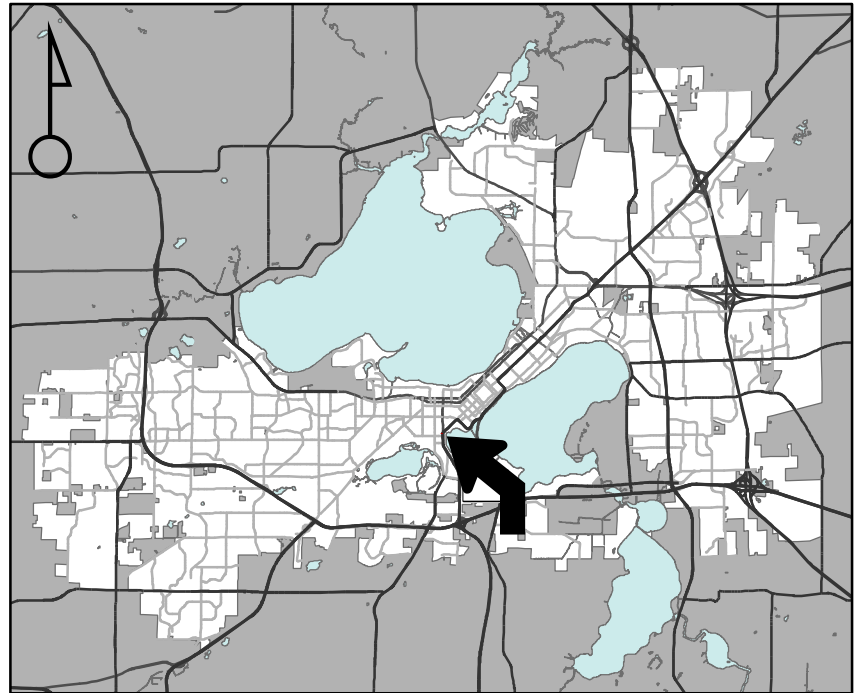

For Questions Contact: Colin Punt at: 243-0455 or cpunt@cityofmadison.com or City Planning at 266-4635

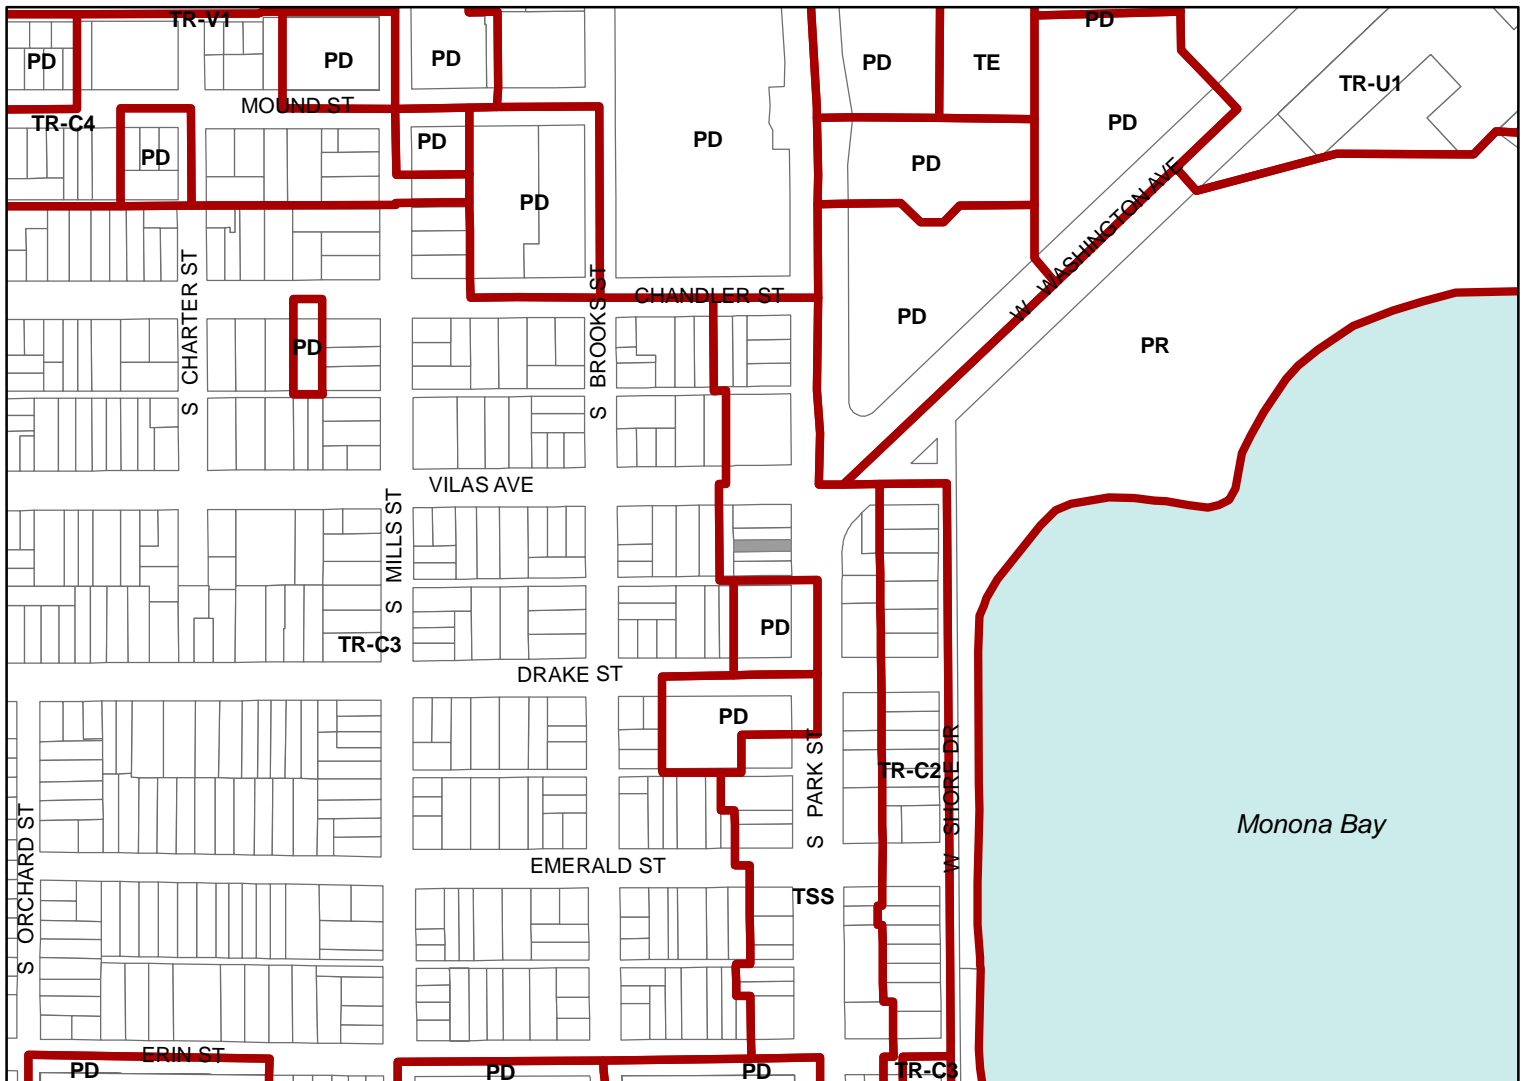

Scale : 1" = 400'

