



**Project Name**

**Western Addition to 1000 Oaks**

**Location**

**10024 Valley View Road**

**Applicant**

**Chris Ehlers, VH Acquisitions, LLC / Veridian Homes  
Brett Stoffregan, D'Onofrio Kottke & Associates**

**Proposed Use**

Re-approving the Western Addition to 1000 Oaks, creating 84 single-family lots, 8 lots to be developed with four two-family dwelling twin-homes, 1 outlot for the future multi-family development, 1 outlot to expand Birchwood Point Park, 2 outlots for alleys, 2 outlots for public stormwater management, and 1 outlot for future development

**Public Hearing Dates**



**Plan Commission**

**August 24 2020**

**Common Council**

**September 1 2020**

For Questions Contact: Tim Parks at: 261-9632 or [tparks@cityofmadison.com](mailto:tparks@cityofmadison.com) or City Planning at 266-4635

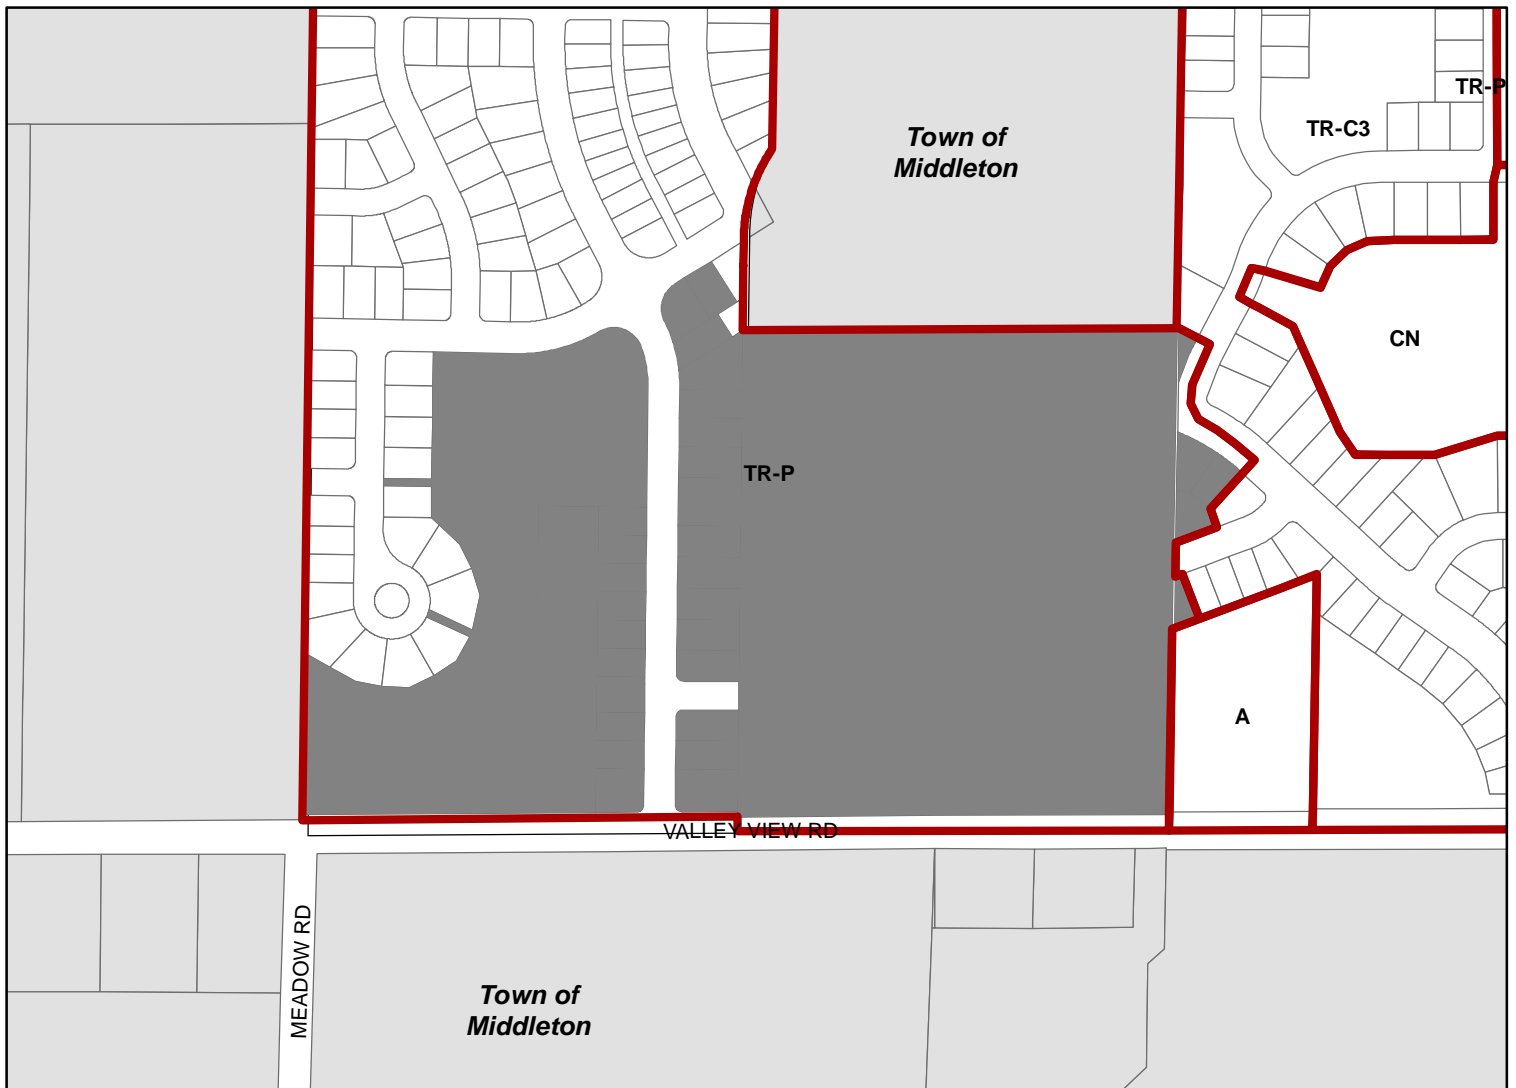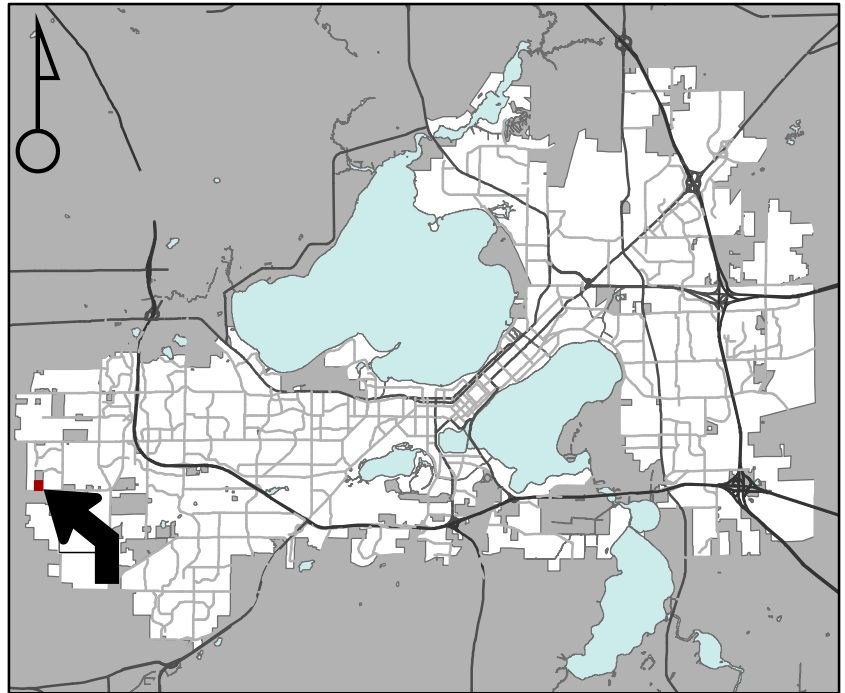

Scale : 1" = 400'



