



City of Madison

Amended PD(GDP-SIP)

Location

6003-6067 Gemini Drive

Applicant

Greyrock at Grandview, LLC / DSI /
Brian Munson, Vandewalle & Associates

Existing Use

One-story commercial building

Proposed Use


Amend General Development Plan for Grandview Commons Town Center Block B and approve Specific Implementation Plan to construct six-story mixed-use building with 5,800 sq. ft. of commercial space and 147 apartments

Public Hearing Date
Plan Commission


August 24 2020

Common Council

September 1 2020

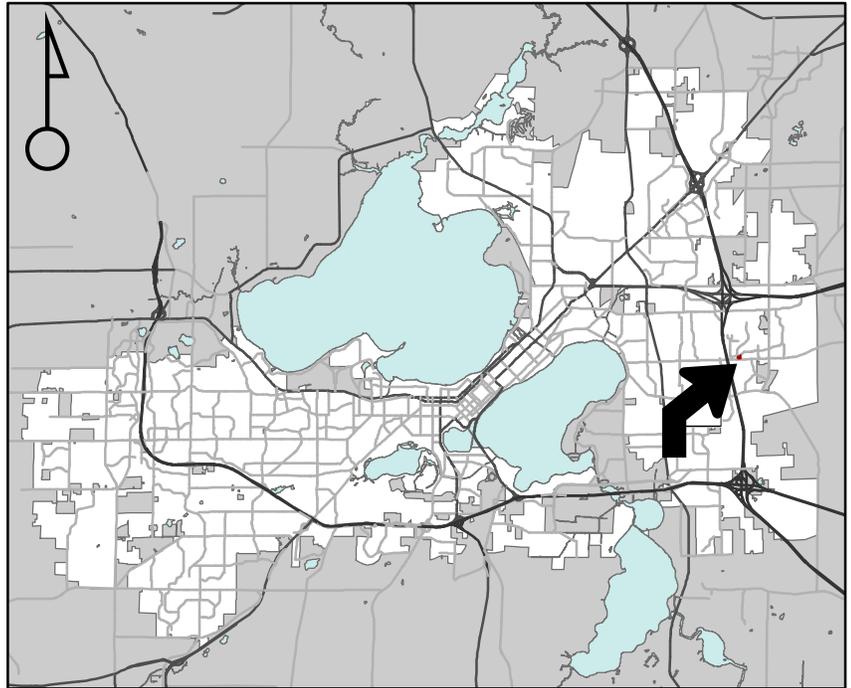

For Questions Contact: Tim Parks at: 261-9632 or tparks@cityofmadison.com or City Planning at 266-4635

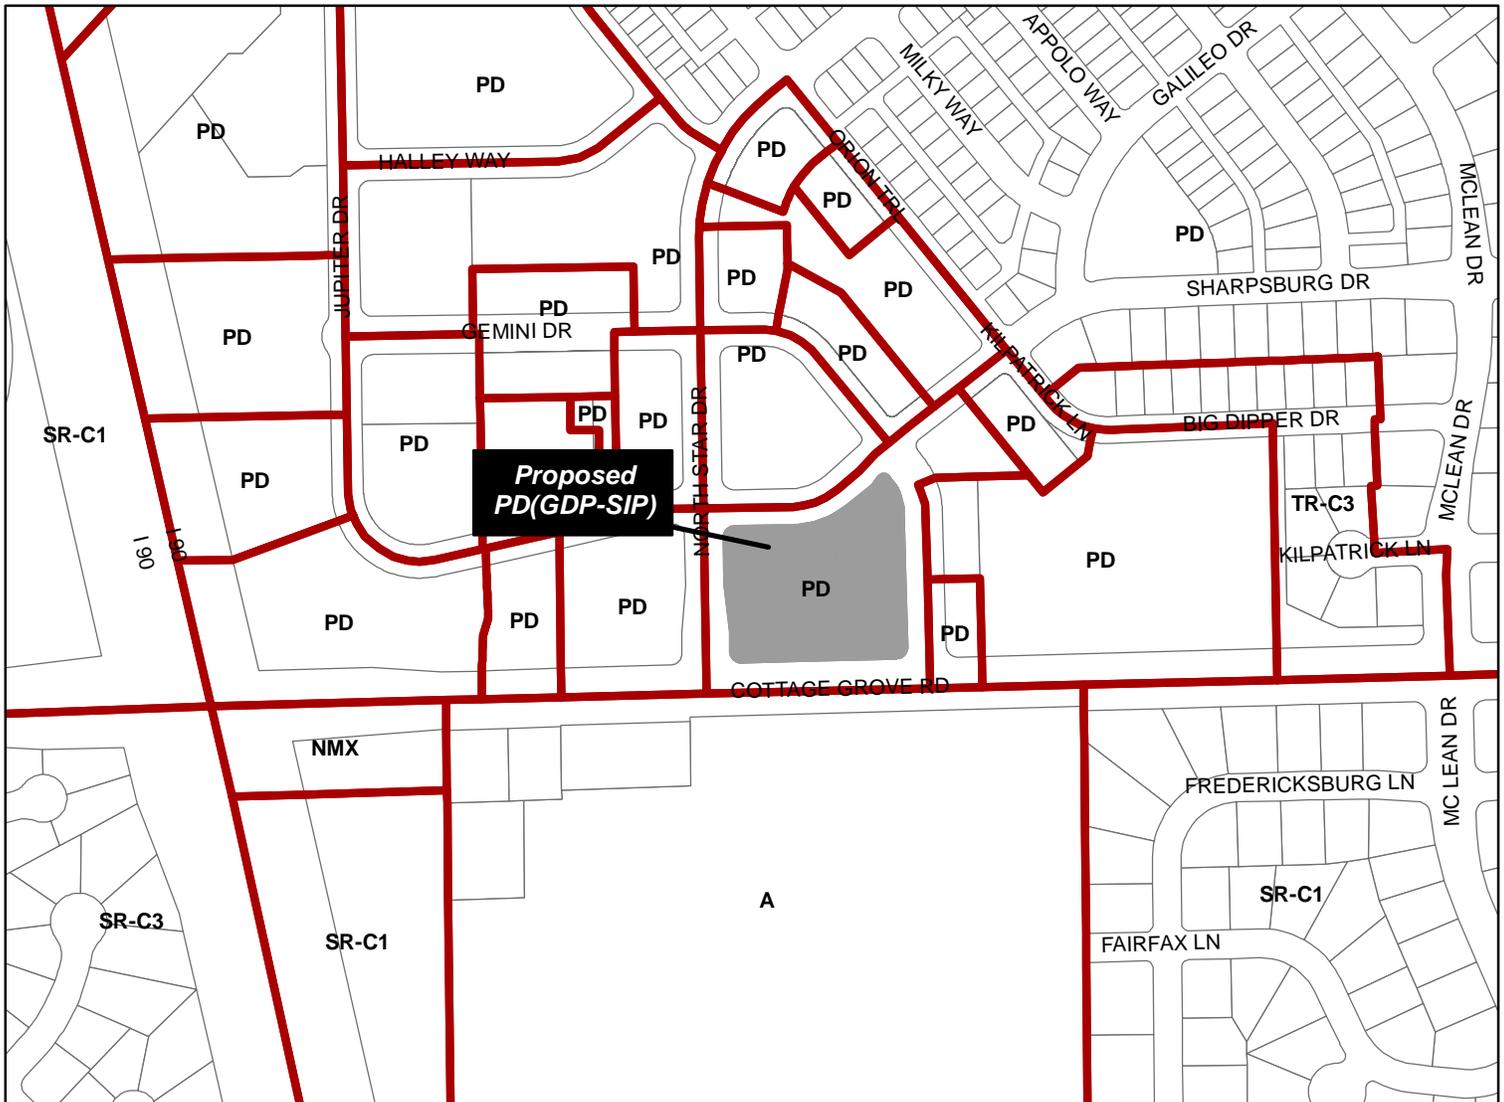

Scale : 1" = 400'

City of Madison, Planning Division : PPE : Date : 17 Aug 2020

