



Locator Map

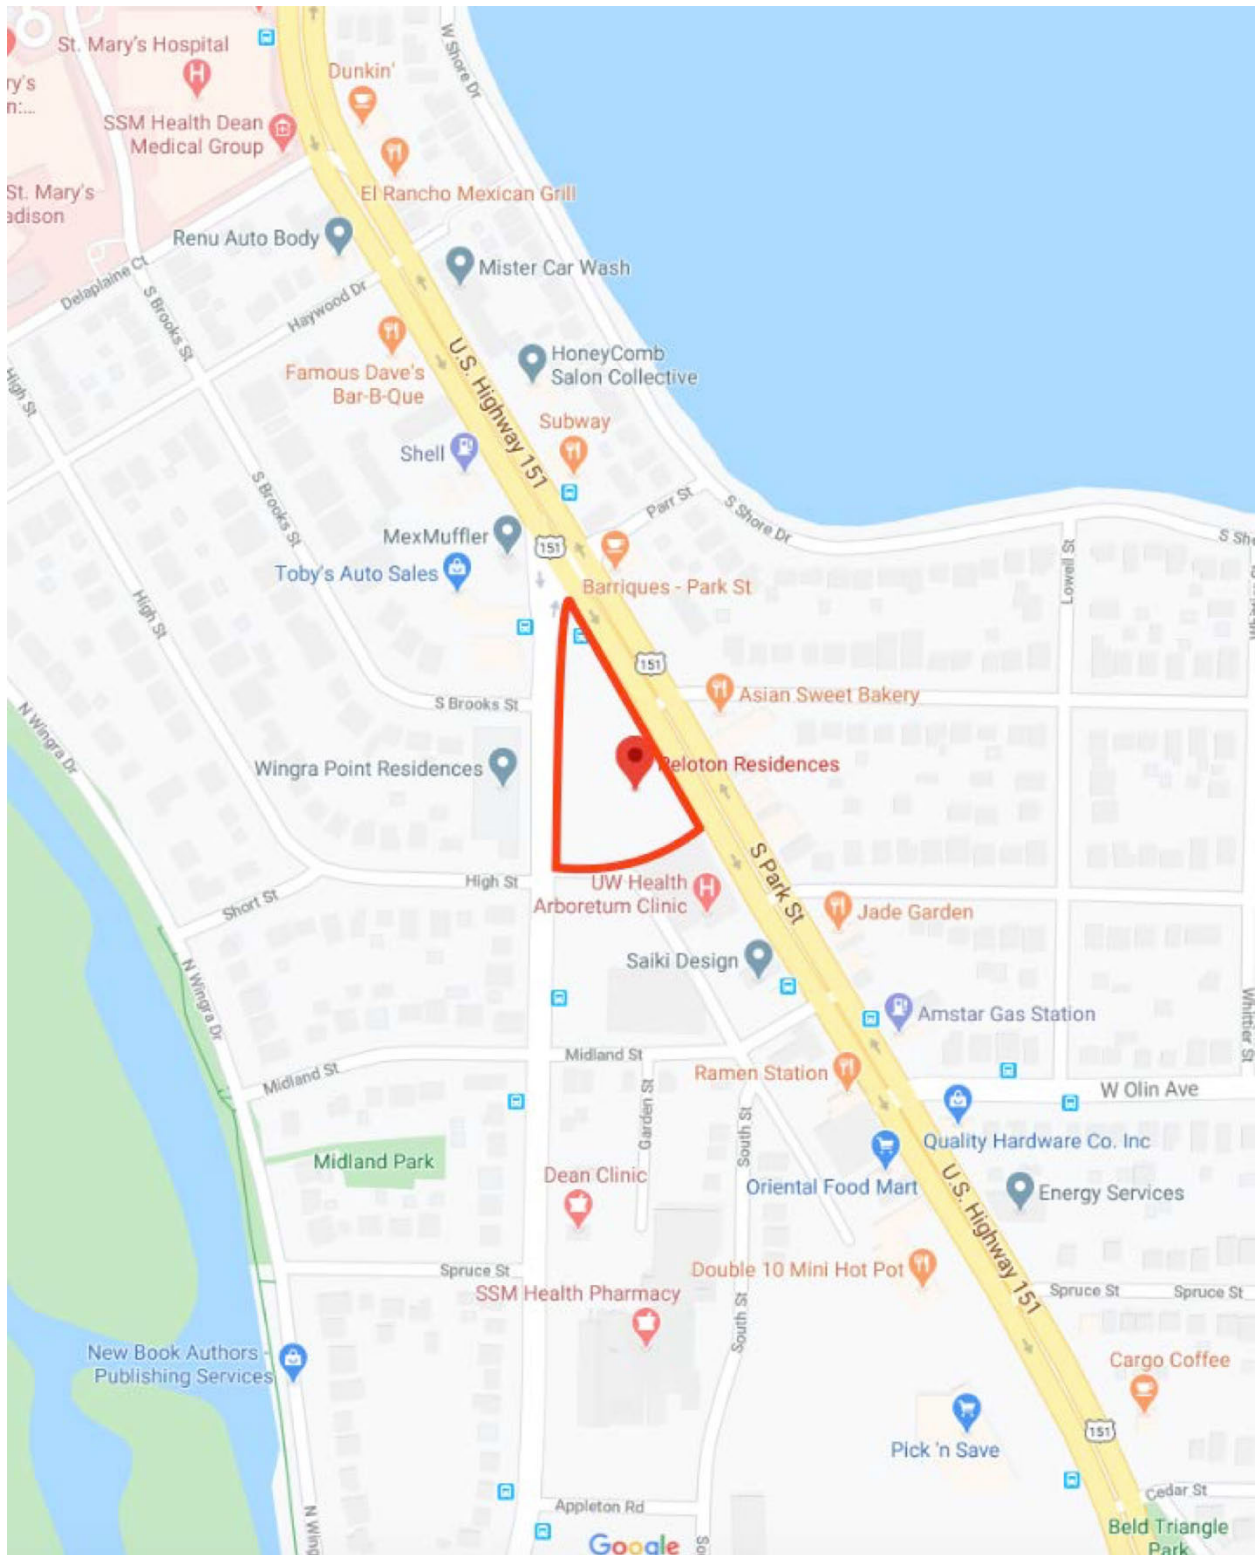

Qty: 1 23 sq ft

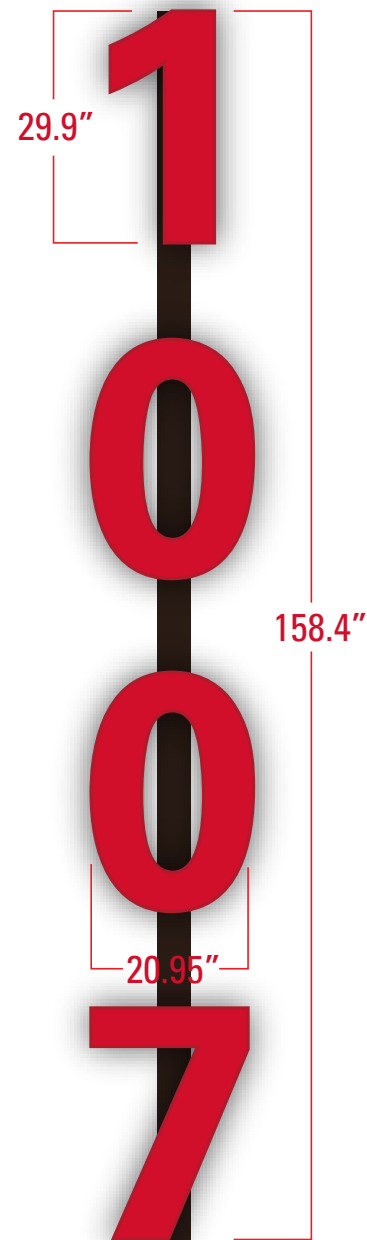

Client
T. Wall Enterprises
Address Numbers
EST/ORD #
EST - 4146


Size
See Above
Quantity
☒ 1
 ☐ 2
 ☐ 3
 ☐ 4
 ☐ 5
 ☐ 88


Materials & Specs
Face Lit Channel Letters
 - Red LED's
 - Red Acrylic
 - Red Trim Cap & Returns
 - Raceway Mounted
 - Raceway Painted: **TBD**

Colors
☒ Red Acrylic Face
☒ Red Trim Cap & Returns
☒ Raceway Color: **TBD**

Project Manager
Brad H.

Designer
Brian Harrigan
Date: 08/11/2020

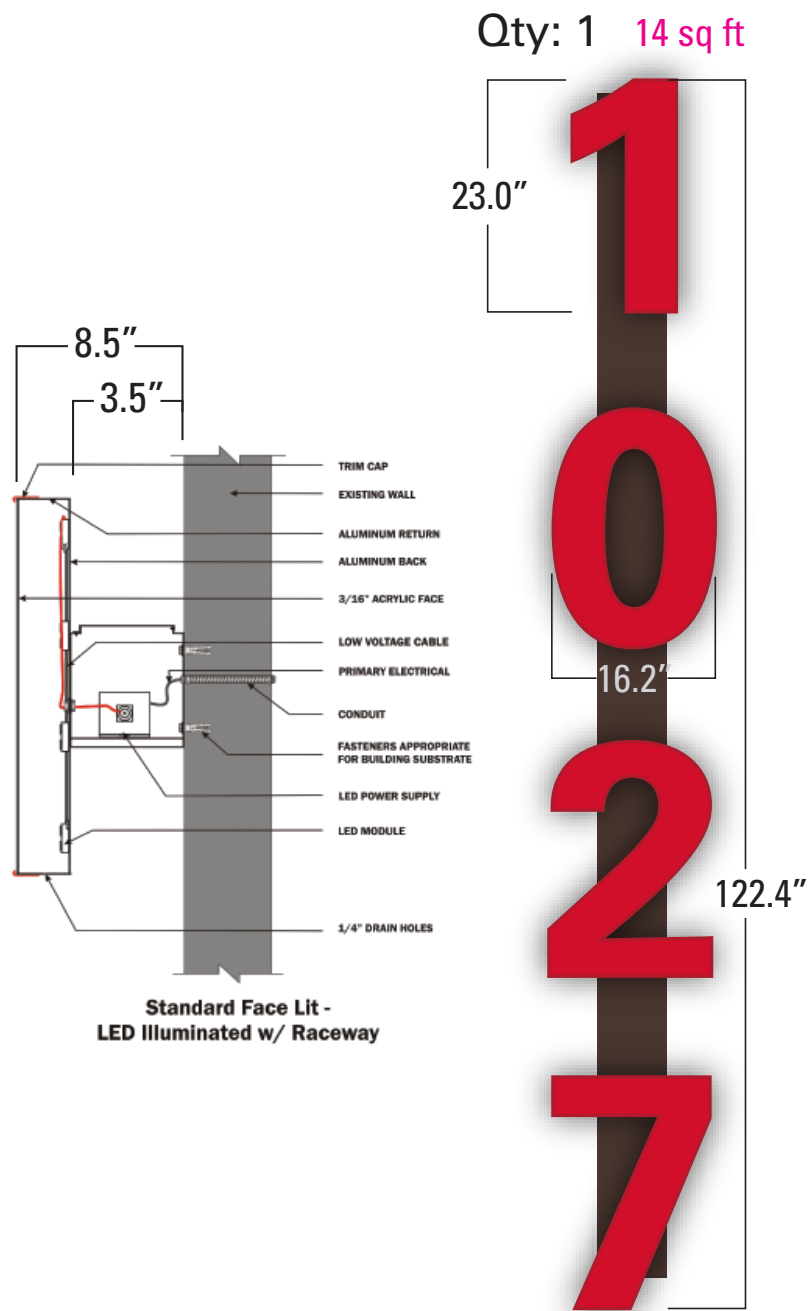

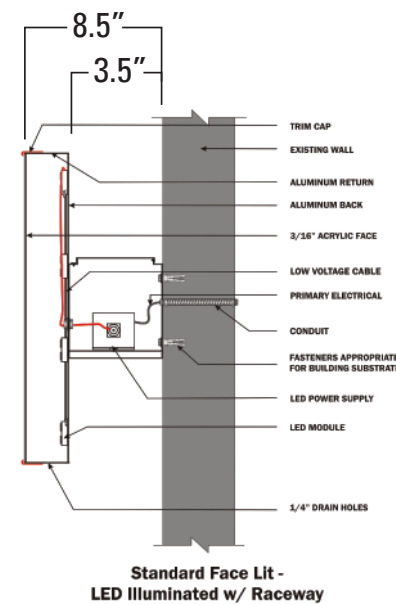

3.5 sq ft



www.Innovative-Signs.com

Client

T. Wall Enterprises
Address Numbers

EST/ORD #

EST - 4146

Size

See Above

Quantity

■ 1 □ 2 □ 3 □ 4 □ 5 □ 88

Materials & Specs

Face Lit Channel Letters

- Red LED's
- Red Acrylic
- Red Trim Cap & Returns
- Raceway Mounted
- Raceway Painted: **TBD**

Colors


- Red Acrylic Face
- Red Trim Cap & Returns
- Raceway Color: **TBD**

Project Manager

Brad H.

Designer

Brian Harrigan
Date: 08/12/2020

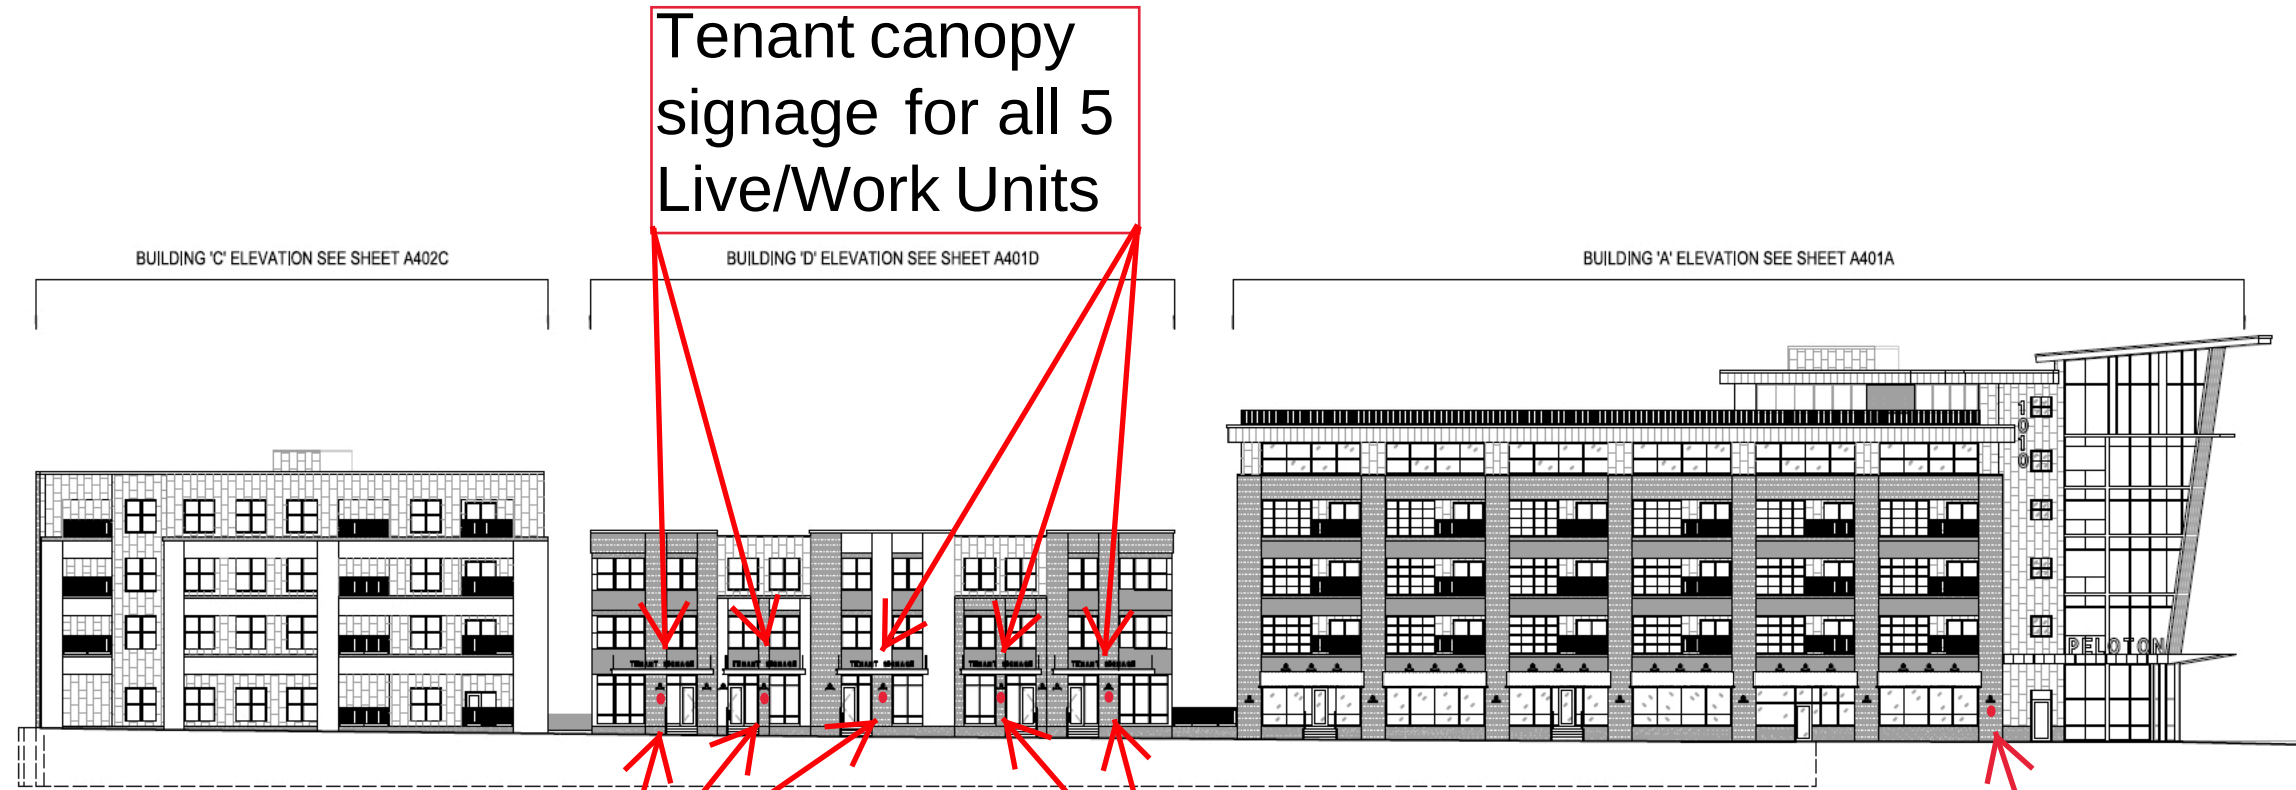

Tenant canopy
signage for all 5
Live/Work Units

Tenant projecting
(blade) signage for
all 5 Live/Work Units


02
A401 OVERALL EAST ELEVATION (PARK ST.)
SCALE: 1/16" = 1'-0"

Tenant projecting
(blade) sign for
corner retail

Qty: 1



Profile View

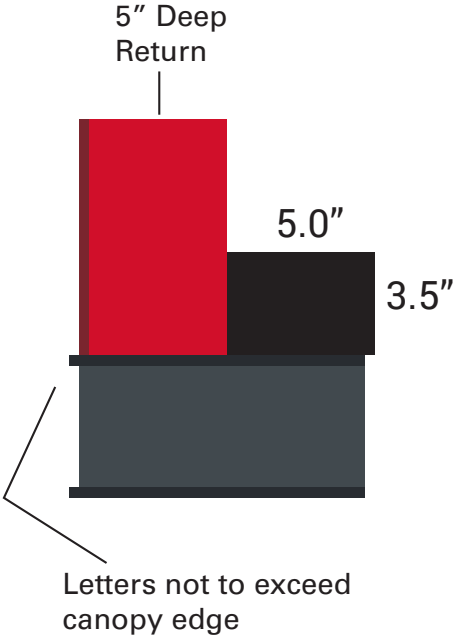

www.Innovative-Signs.com

Client

T. Wall Enterprises

EST/INV #

EST - 4742

Size

See Above

Quantity

1 2 3 4 5 88

Materials & Specs

Face Lit Channel Letters

- Principle Red LED's
- Red Plexi Faces: 2793 Red
- Red Trim Cap & Returns
- Raceway Mounted
- Raceway painted Black

Colors

- PlexiGlass 2793 Red
- Red Trim Cap & Returns
- Raceway Color: Black

Revisions

- REVISION
- REVISION
- REVISION
- REVISION

Representative

Brad H.

Designer

Brian Harrigan
Date: 08/11/2020

Projecting Sign Option A

- LED Face Lit
- Double Sided
- Routed Aluminum Face's with Routed Push Through Acrylic
- Pole & Plate Mounting to building




Projecting Sign Option B

- Non Lit
- Double Sided
- Dimensional Logo
- Pole & Plate Mounting to building



Projecting Sign Option C

- Non Lit, Flat Aluminum Panel
- Double Sided
- Dimensional Logo
- Wall Mount Bracket w/chaines

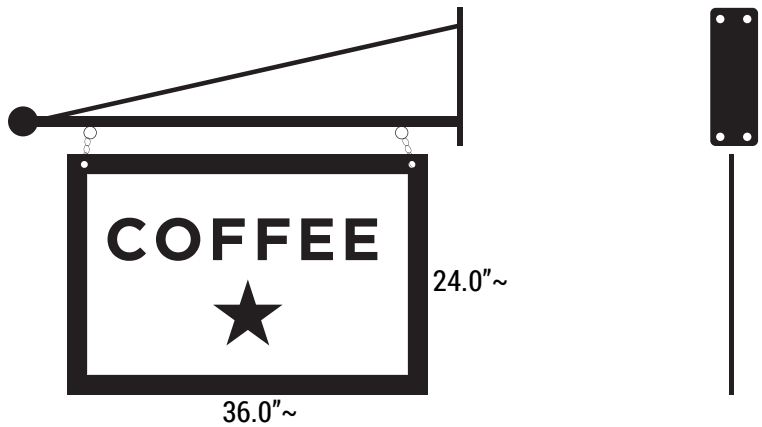

www.Innovative-Signs.com

Client

Pelaton Building
Projecting Sign

EST/ORD #

ISI- 4752

Size

See Above

Sides

☐ S/S ☐ D/S

Quantity

☒ 1 ☐ 2 ☐ 3 ☐ 4 ☐ 5 ☐ 88

Project Manager




Brad H.

Designer - Date

Brian Harrigan
08/11/2020


Projecting Blade
signs located
underneath light
fixtures and out of
pedestrian right of
way



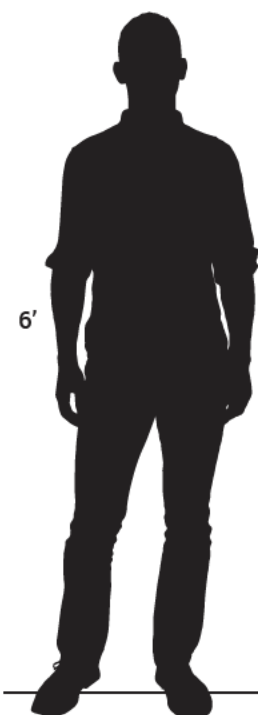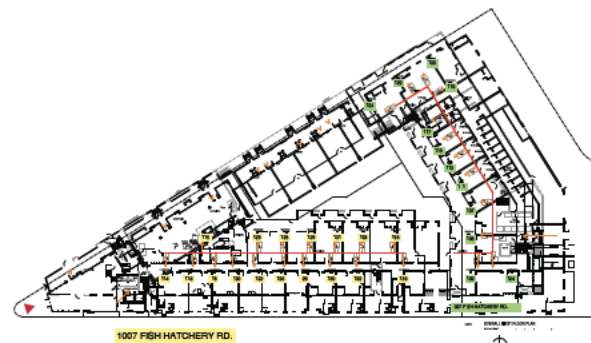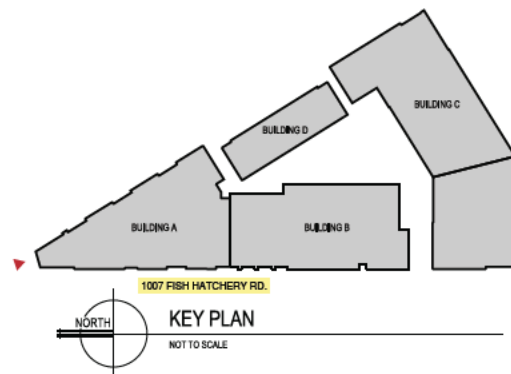


Non Lit Top Portion
- Digital Print Vinyl Logo's

Cabinet Construction:
- 3 Sided Triangle Design
- Hollow on the inside but
capped on top

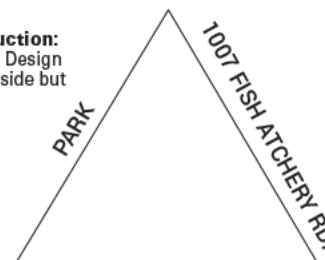

Night View

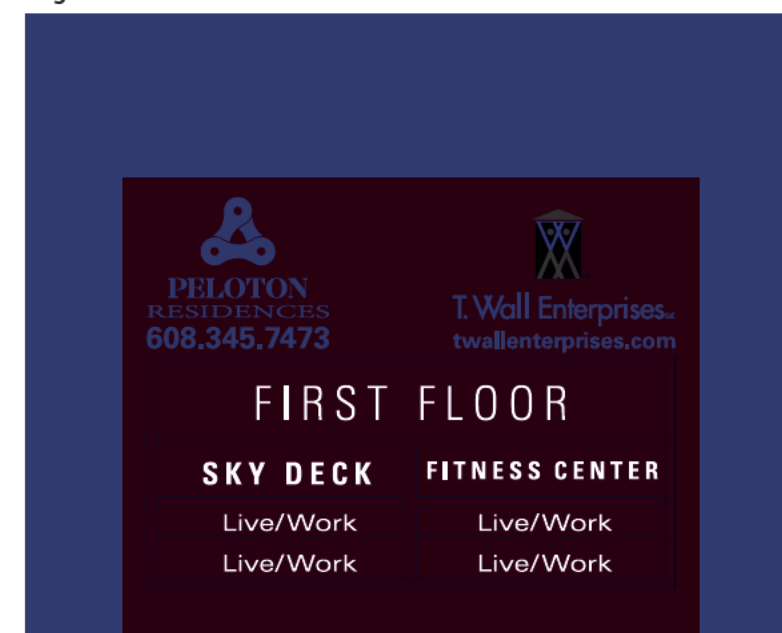

Location: Corner of Fish Hatchery and Park



www.Innovative-Signs.com

Client
T.Wall Enterprises,
Fish Hatchery & Park
EST/ORD #
EST - 4742

Size
See Above
Quantity
☒ 1 ☐ 2 ☐ 3 ☐ 4 ☐ 5 ☐ 88

Materials & Specs
Small Triangle Monument
- LED Internally Lit Monument
- Non Lit Digital Print Top Logo's
- Aluminum Top Painted to match 2793 acrylic
- Routed Aluminum Tenant Panels with push through acrylic
- #7328 White Acrylic Backed Faces
- Cabinet Construction:
Hollow on the inside but capped on top

Colors
☒ Best Match to 2793 Acrylic
☐ #7328 White Acrylic
☐ Pantone **TBD**
☐ Pantone **TBD**

Project Manager
Brad H.

Designer
Brian Harrigan
Date: 06/19/2020