



# City of Madison

# Conditional Use

Location  
4026 Rockwell Drive


Project Name  
Moore Accessory Building

Applicant  
Laura Moore


Existing Use  
Single Family Home

Proposed Use  
Construct accessory building exceeding 10% of lot area in TR-C1 zoning

Public Hearing Date  
Plan Commission  
September 14 2020

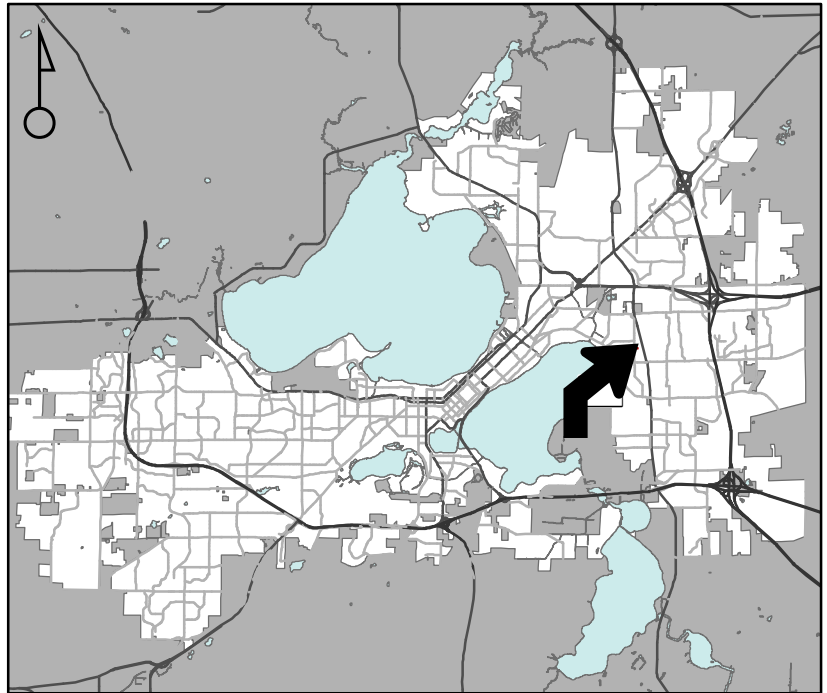

For Questions Contact: Chris Wells at: 261-9135 or [cwells@cityofmadison.com](mailto:cwells@cityofmadison.com) or City Planning at 266-4635

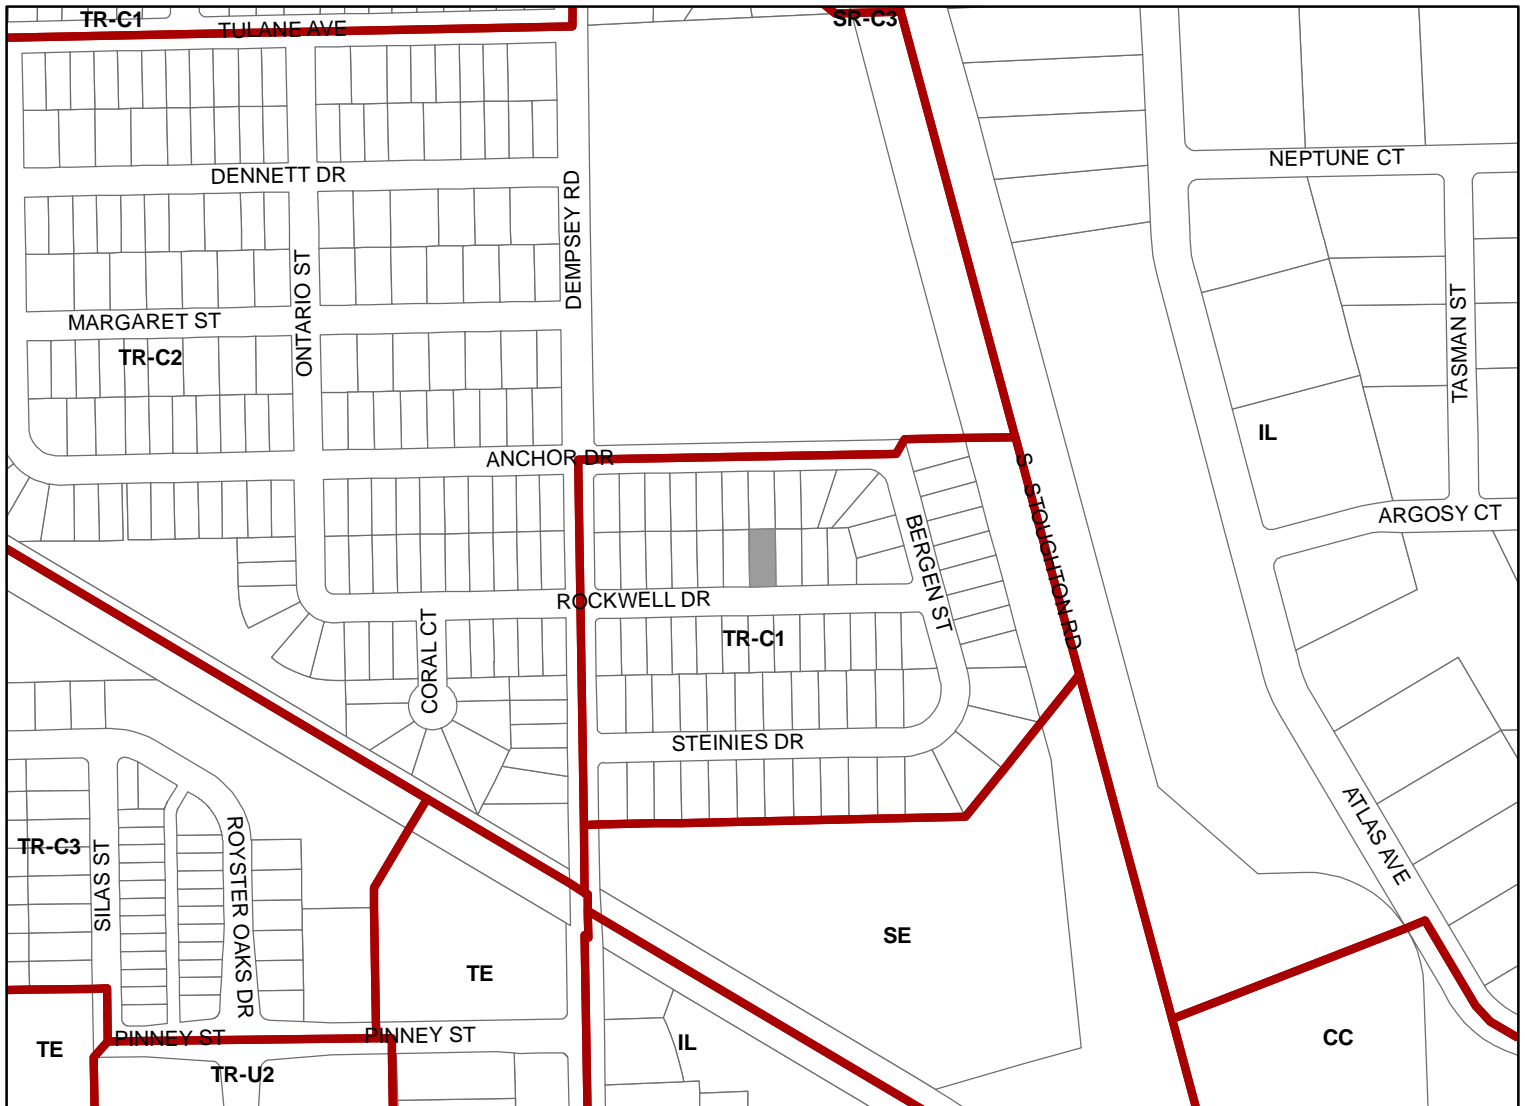

Scale : 1" = 400'

City of Madison, Planning Division : PPE : Date : 8 Sept 2020

