



City of Madison

Conditional Use

Location
5120 Spring Court


Project Name
Erdman Accessory Building

Applicant
Tim Erdman / Merlin Schoenherr,
Schoenherr Design & Drafting Services


Existing Use
Single Family Home

Proposed Use
Construct accessory building on a
lakefront parcel

Public Hearing Date
Plan Commission
September 14 2020

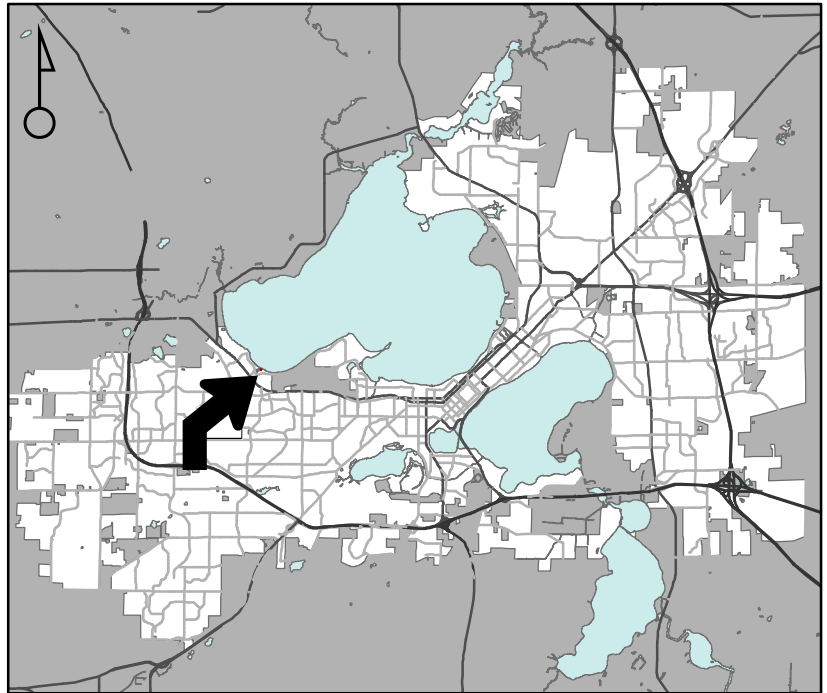

For Questions Contact: Sydney Prusak at: 243-0554 or sprusak@cityofmadison.com or City Planning at 266-4635

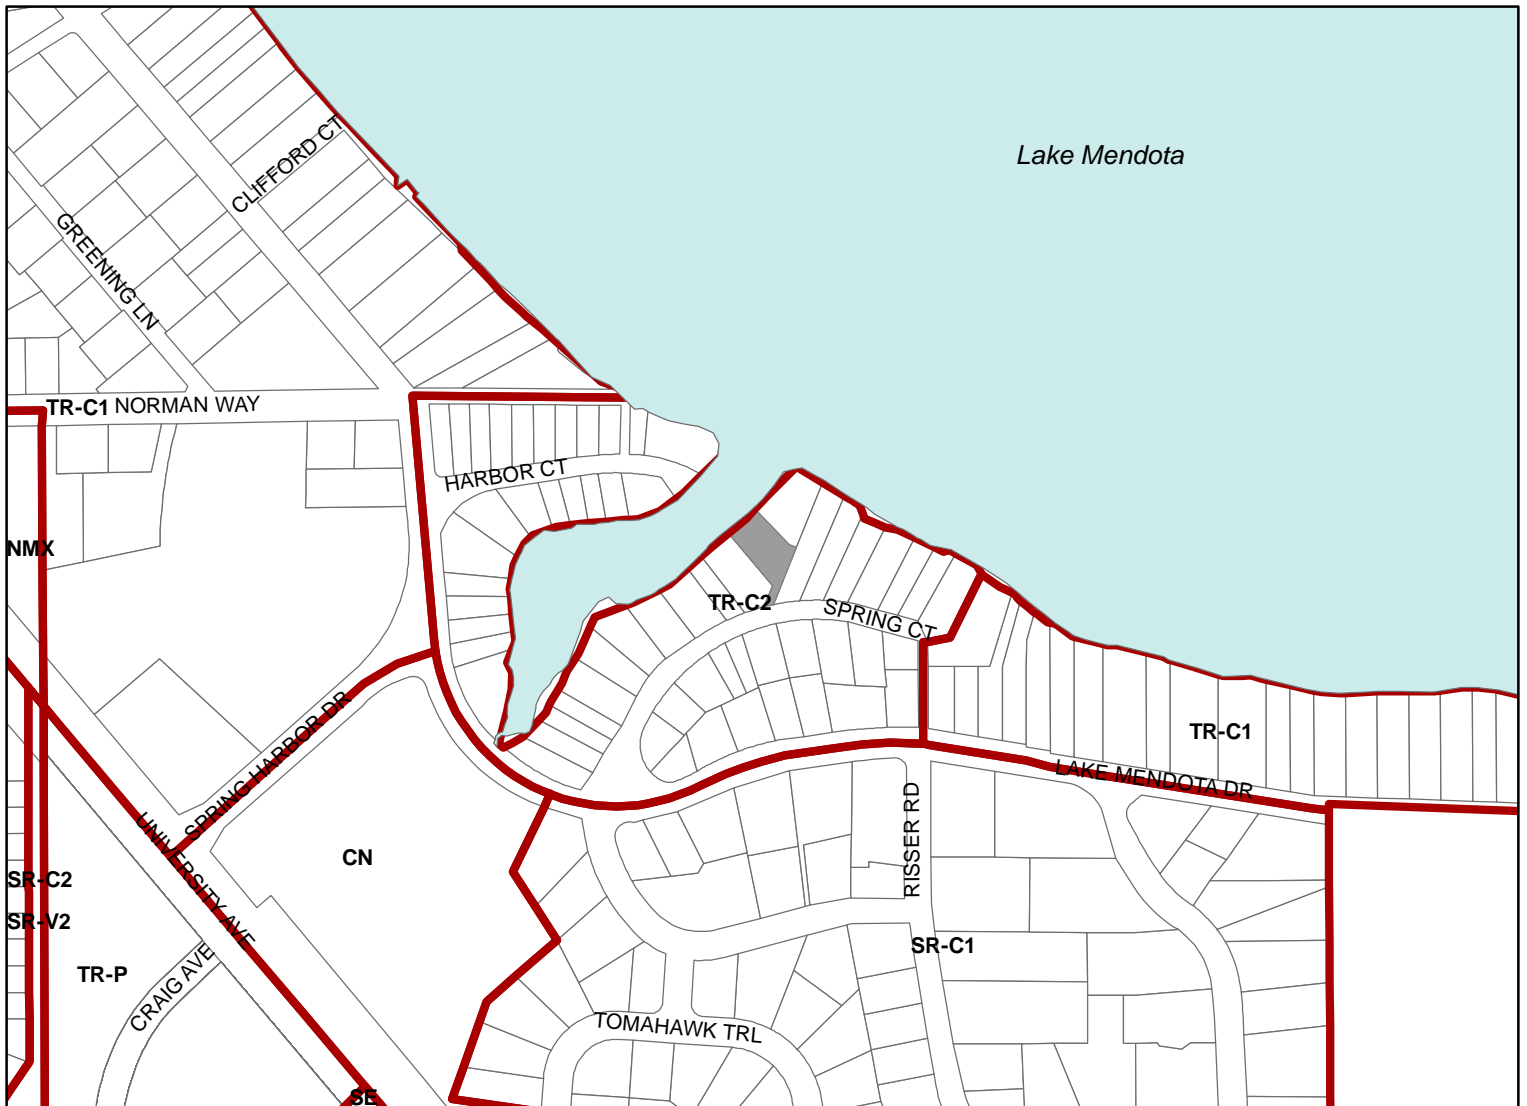

Scale : 1" = 400'

City of Madison, Planning Division : PPE : Date : 8 Sept 2020

