



Location
10009 Sweet Willow Pass


Project Name
Cascade Apartments

Applicant
Luke Stauffacher, Cascade Development /
Greg Held, Knothe & Bruce Architects LLC


Existing Use
Vacant

Proposed Use
Construct residential building complex with
110 apartments in three buildings and pool
and clubhouse on Lot 412 of Western
Addition to 1000 Oaks plat

Public Hearing Date
Plan Commission
October 5 2020

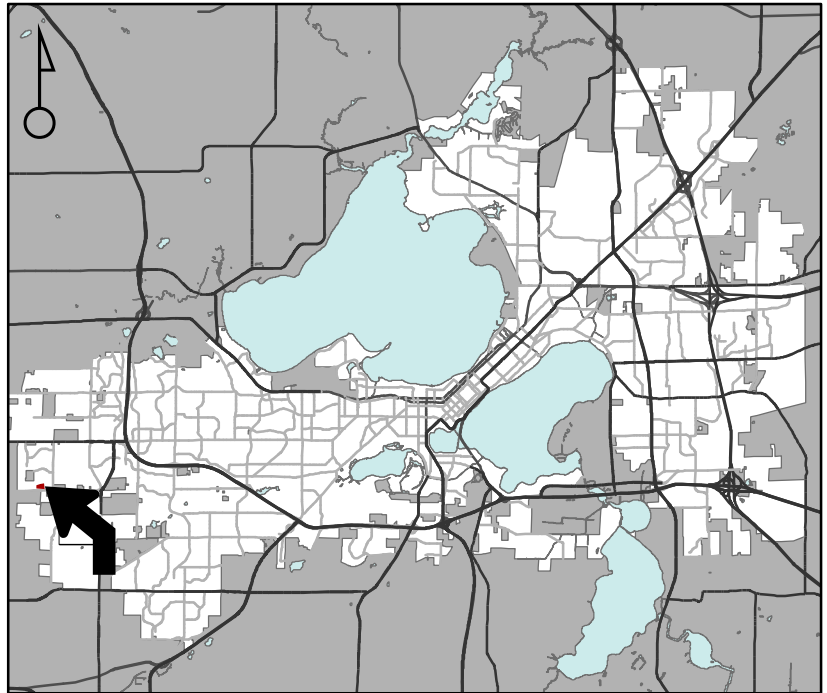

For Questions Contact: Tim Parks at: 261-9632 or tparks@cityofmadison.com or City Planning at 266-4635

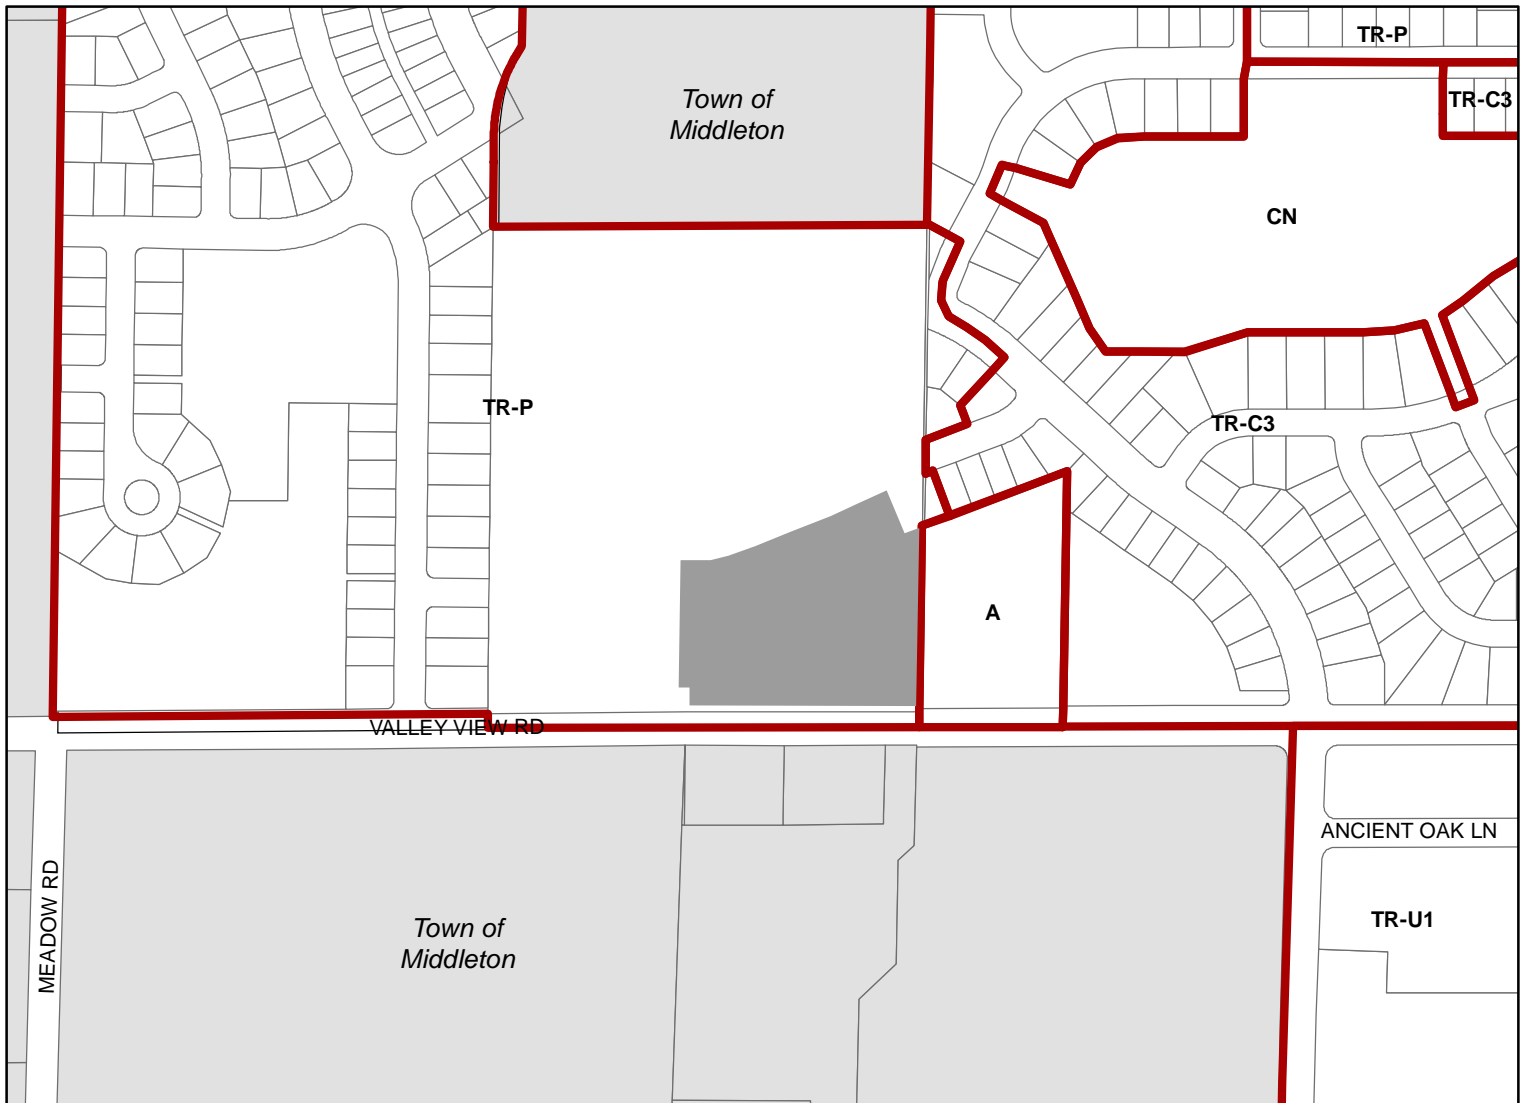

Scale : 1" = 400'

