



Location
2758 Dairy Drive


Project Name
Milestone Democratic School

Applicant
Mikel Schaefer


Existing Use
Commercial

Proposed Use
Establish a school in an existing building

Public Hearing Date
Plan Commission
October 5 2020

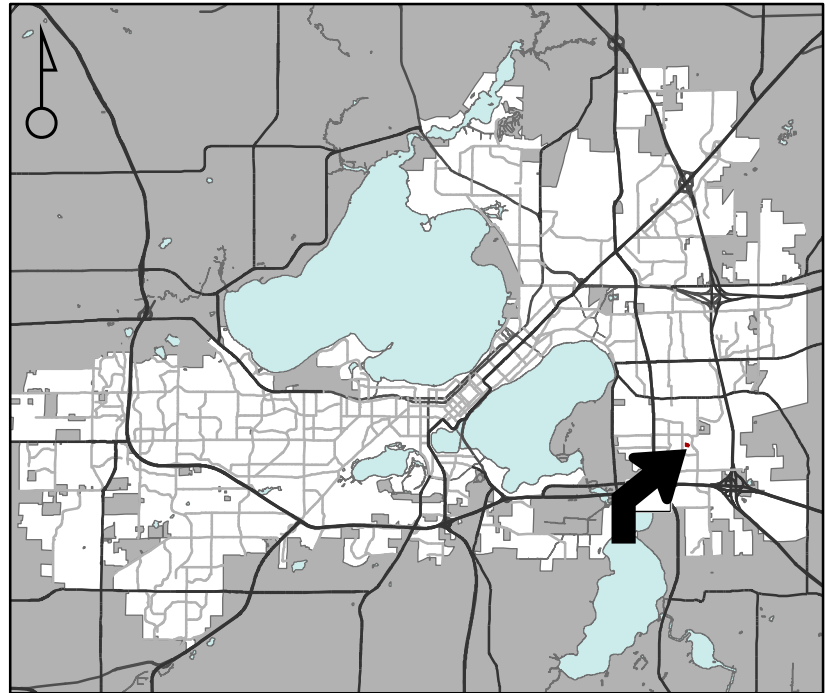

For Questions Contact: Colin Punt at: 243-0455 or cpunt@cityofmadison.com or City Planning at 266-4635

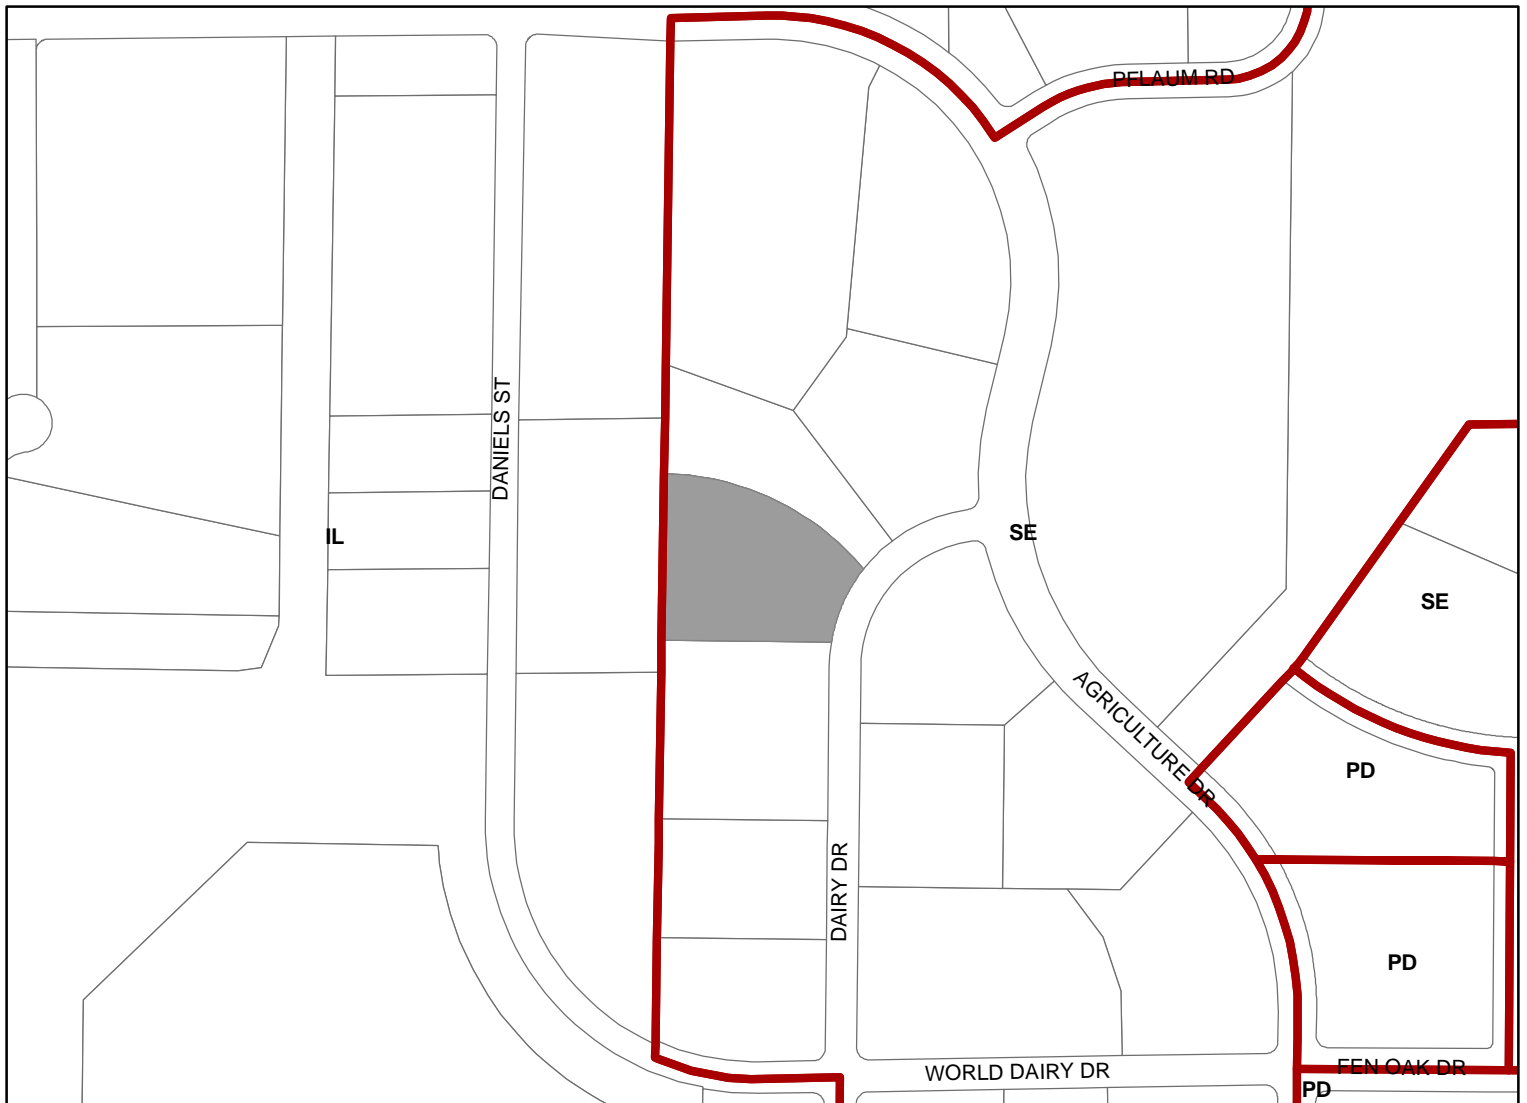

Scale : 1" = 400'

City of Madison, Planning Division : PPE : Date : 24 Sept 2020

