



Location  
1355 Fish Hatchery Road


Project Name  
Strand Demo

Applicant  
Matt Richards, Strand Associates Inc /  
Jim Ternus, Strand Associates Inc


Existing Use  
Single-Family Home

Proposed Use  
Demolish single-family residence to create  
open space for adjacent office building

Public Hearing Date  
Plan Commission  
19 October 2020

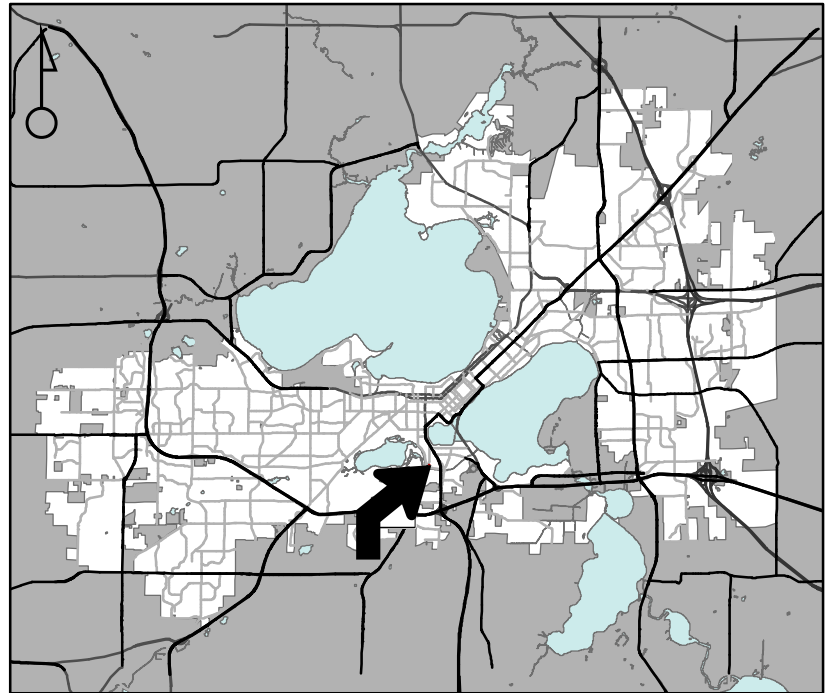

For Questions Contact: Colin Punt at: 243-0455 or [cpunt@cityofmadison.com](mailto:cpunt@cityofmadison.com) or City Planning at 266-4635

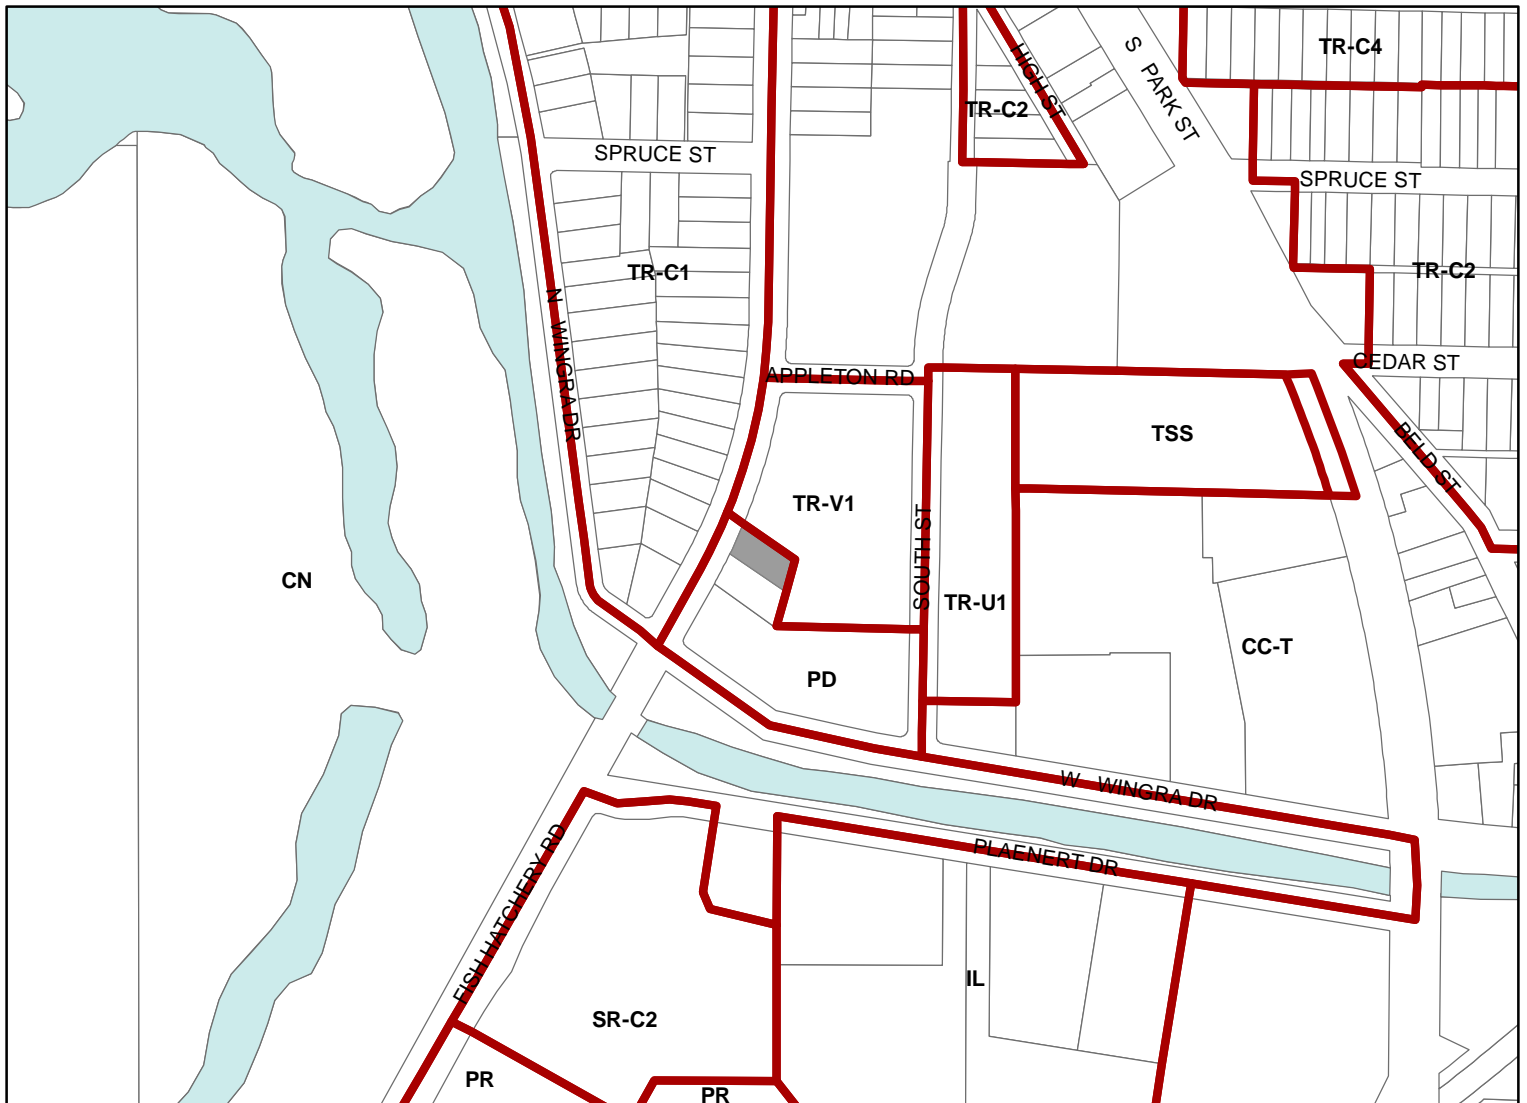

Scale : 1" = 400'

City of Madison, Planning Division : PPE : Date : 13 Oct 2020



