



Location

1359 Fish Hatchery Road

Project Name

Strand Demo

Applicant

Matthew Richards, Strand Associates Inc /
Jim Ternus, Strand Associates Inc

Existing Use

Single-Family Home


Proposed Use

Demolish single-family residence to create
open space for adjacent office building


Public Hearing Date

Plan Commission

19 October 2020

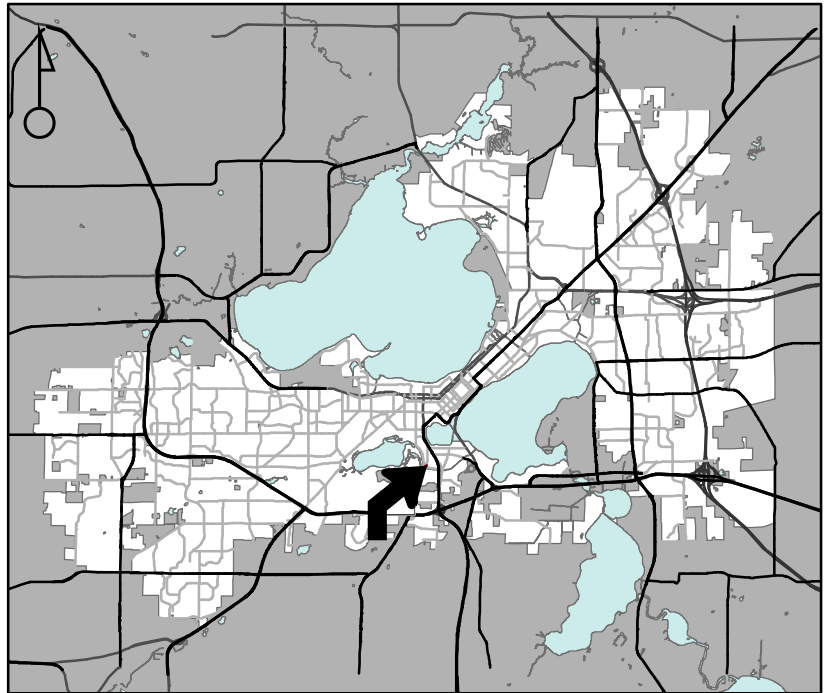

For Questions Contact: Colin Punt at: 243-0455 or cpunt@cityofmadison.com or City Planning at 266-4635

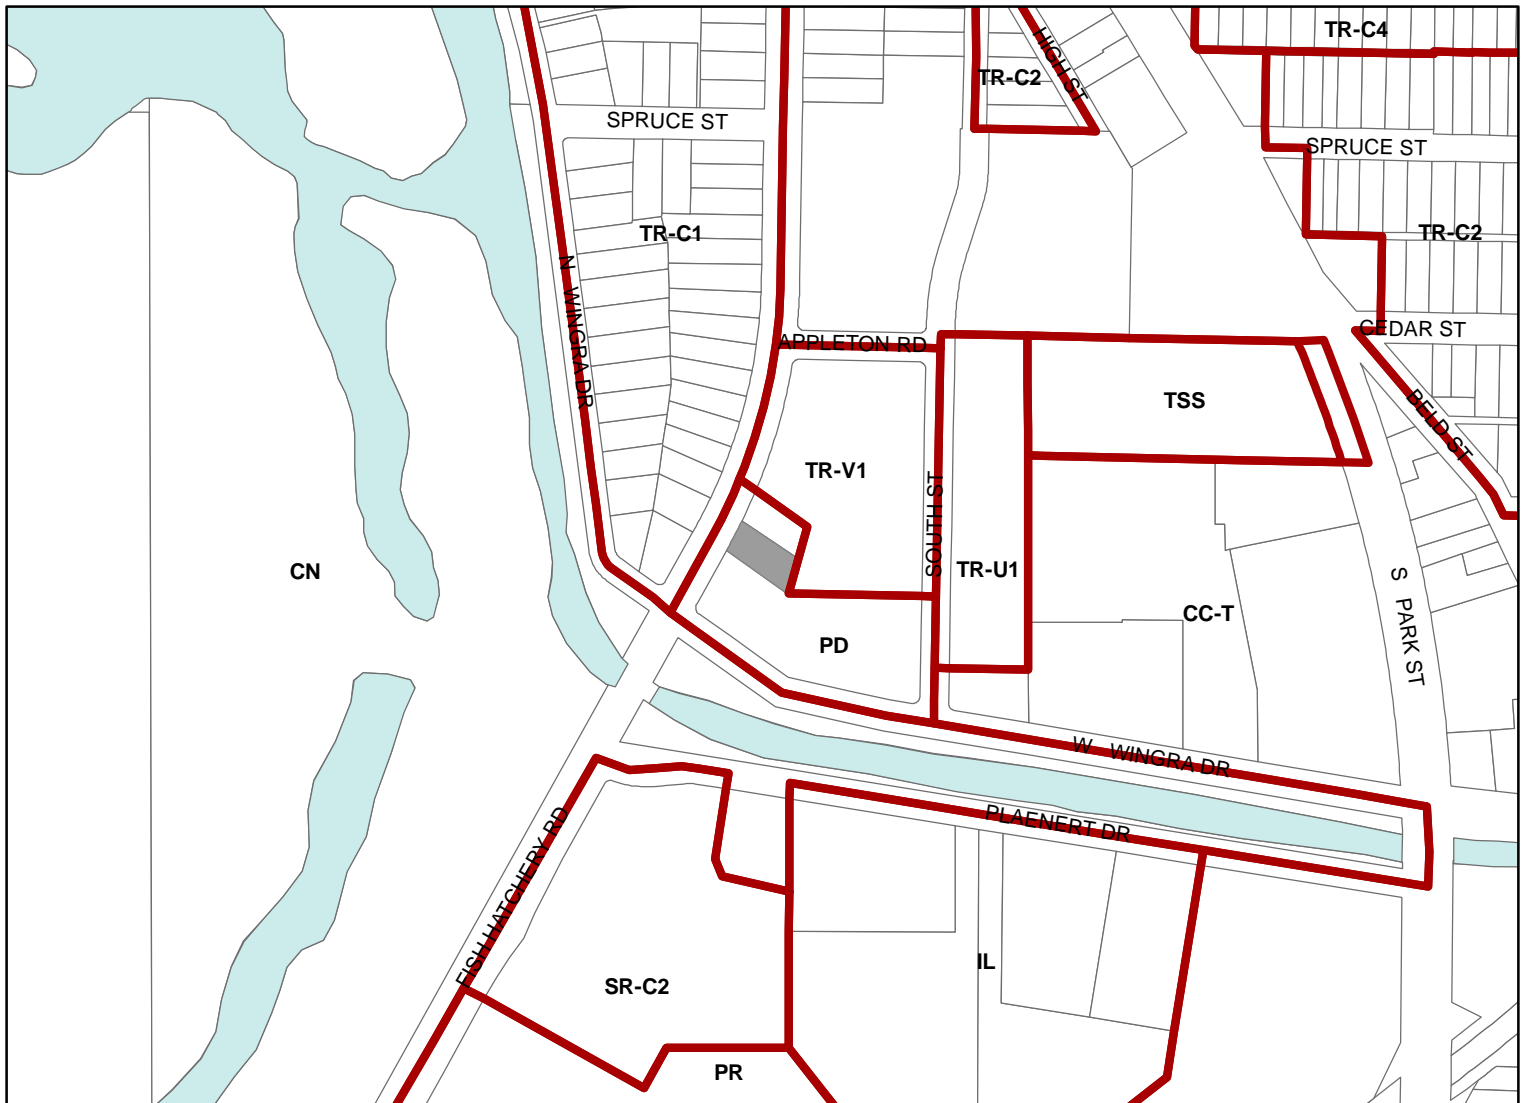

Scale : 1" = 400'

City of Madison, Planning Division : PPE : Date : 12 Oct 2020

