



City of Madison

Conditional Use

Location

1425 Gilson Street

Project Name

Black Label Auto

Applicant

Tilsen Properties LLC / Alexander Teuschler,
Black Label Auto

Existing Use

Commercial Building


Proposed Use

Convert existing building into auto
repair station (auto detailing)


Public Hearing Date

Plan Commission

19 October 2020

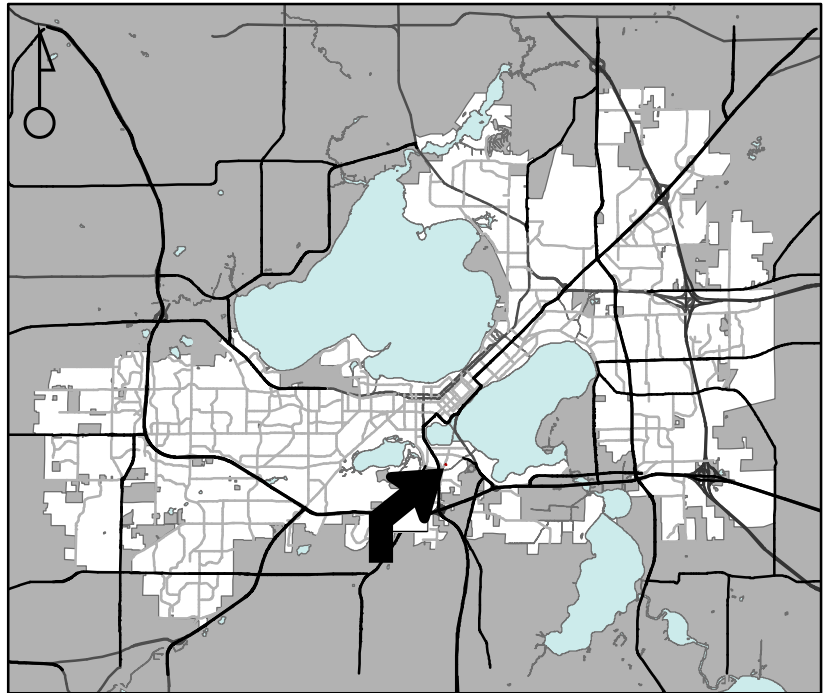

For Questions Contact: Sydney Prusak at: 243-0554 or sprusak@cityofmadison.com or City Planning at 266-4635

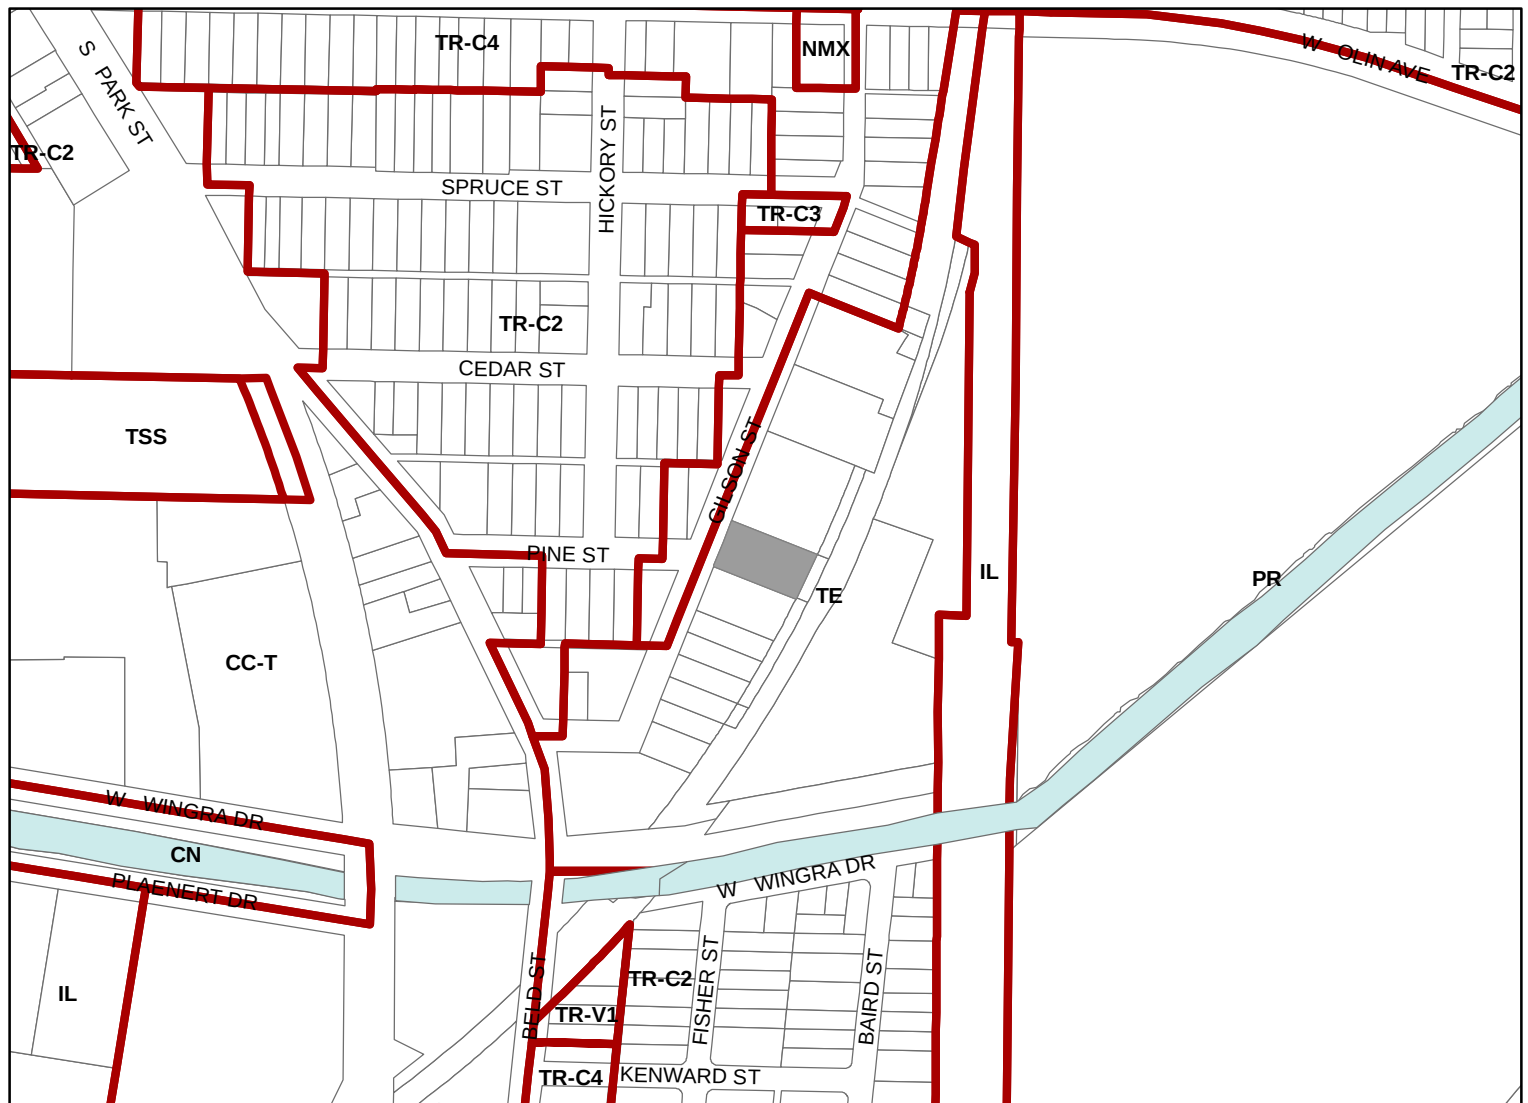

Scale : 1" = 400'

City of Madison, Planning Division : PPE : Date : 12 Oct 2020

