



City of Madison

Conditional Use & CSM Referral

Location

1313 Regent Street

Project Name

Lucky's 1313 Expansion

Applicant

Rod Ripley / Kevin Burow, Knothe & Bruce Architects LLC/ Kevin Pape, D'Onofrio Kottke & Associates

Existing Use

Commercial Building

Proposed Use

Construct three-story addition containing 63 apartments above and behind an existing one-story, 10,400 sq. ft. brewpub on one lot


Public Hearing Date

Plan Commission


November 9 2020

Plan Commission

November 17 2020

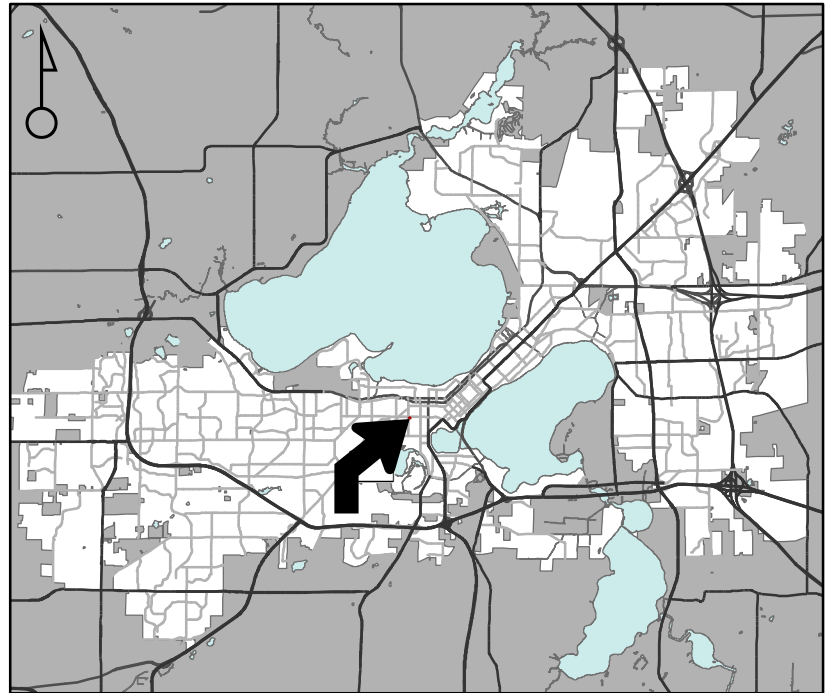

For Questions Contact: Sydney Prusak at: 243-0554 or sprusak@cityofmadison.com or City Planning at 266-4635

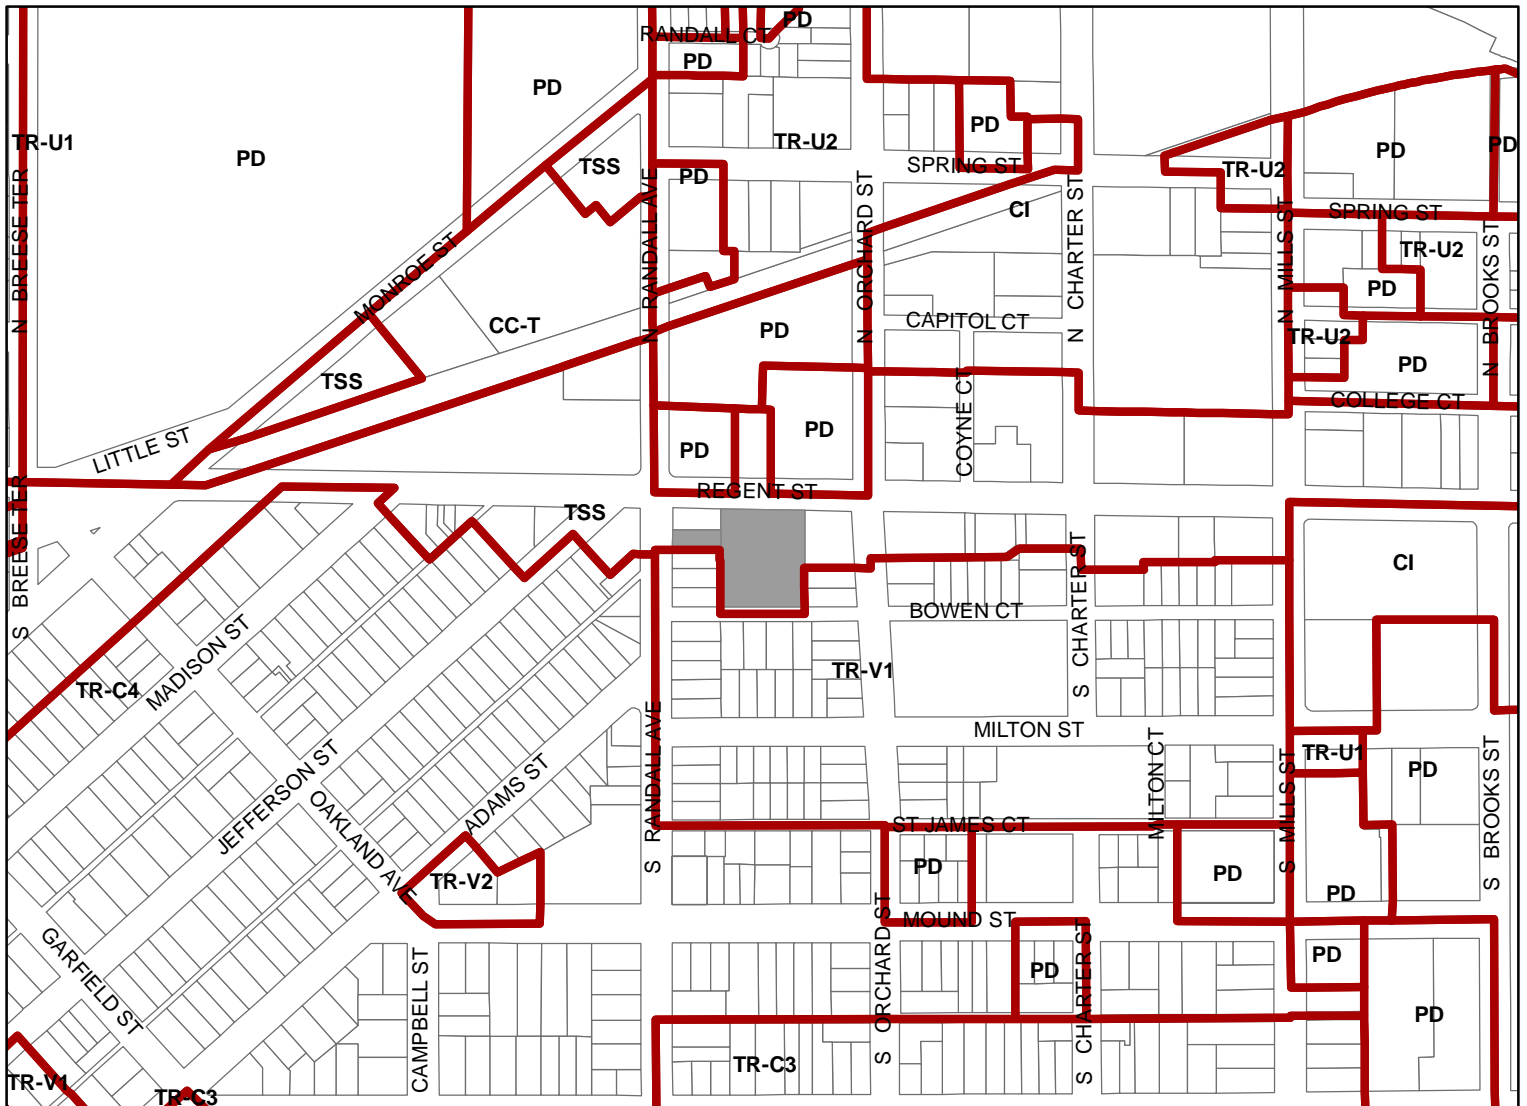

Scale : 1" = 400'

