



# City of Madison

# Conditional Use

Location  
2418 Allied Drive


Project Name  
Project Home, Prairie Crossings Remodel

Applicant  
Erik Longreen, Project Home / Jim Gersich,  
Dimension IV Madison Design Group LLC


Existing Use  
Apartment building

Proposed Use  
Convert unit in apartment building into  
residential services office

Public Hearing Date  
Plan Commission  
November 9 2020

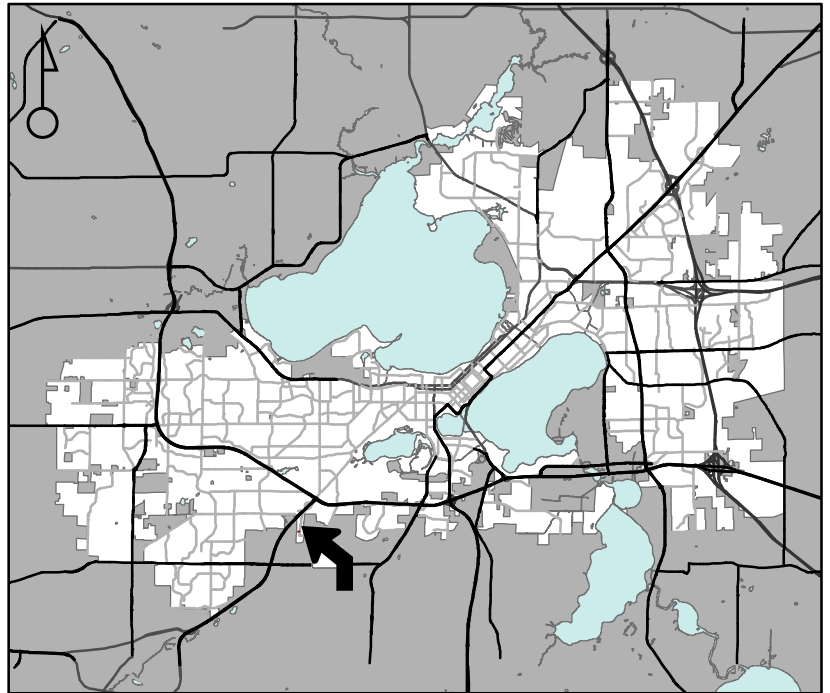

For Questions Contact: Chris Wells at: 261-9135 or cwells@cityofmadison.com or City Planning at 266-4635

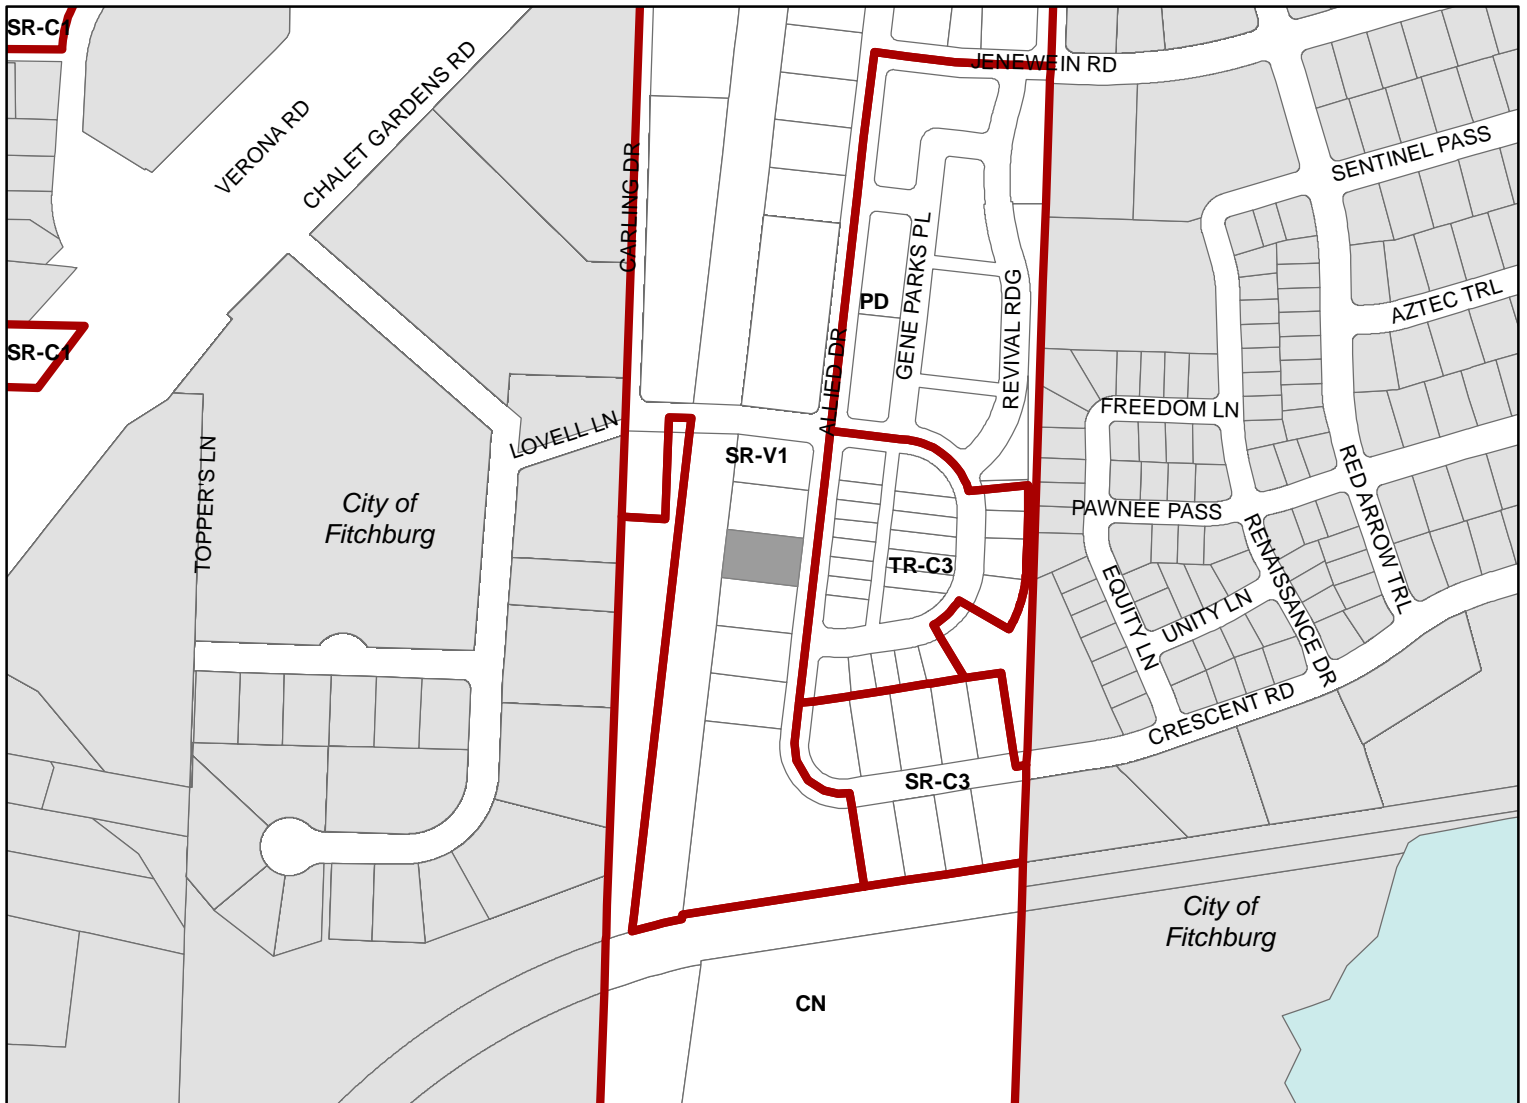

Scale : 1" = 400'

City of Madison, Planning Division : PPE : Date : 11/2/2020

