



City of Madison

Demolition Permit, Conditional Use and Certified Survey Map

Location
1224 S Park Street


Applicant
Joe Krupp, Prime Urban Properties /
Kevin Burow, Knothe & Bruce Architects, LLC
Todd Buhr, JSD Professional Services, Inc.

Existing Use
Commercial Building


Proposed Use
Demolish commercial building to construct
five-story mixed-use building with
4,000 sq. ft. of commercial space
and 62 apartments, with one-lot CSM

Public Hearing Dates
Plan Commission
November 23, 2020

Common Council
December 1, 2020 (CSM only)

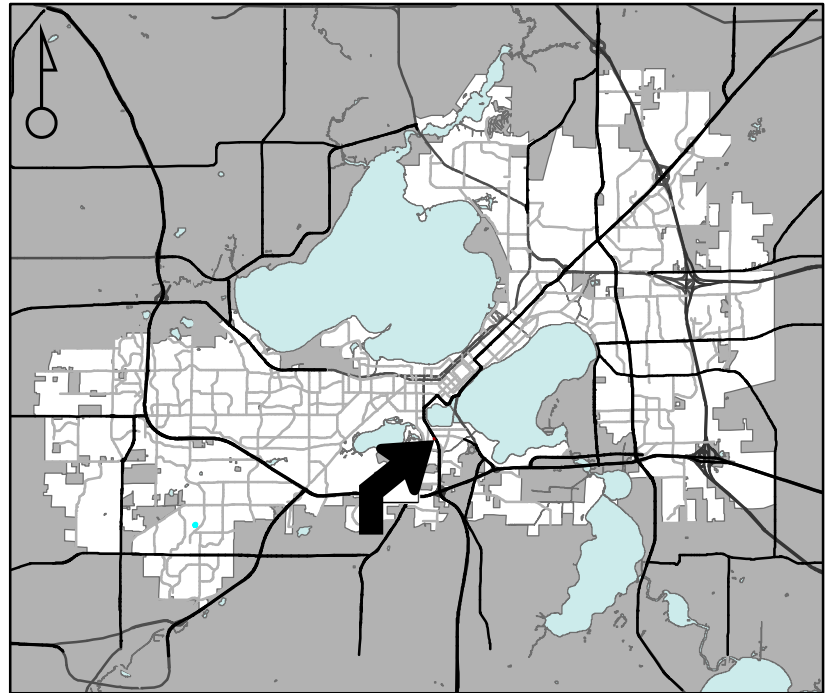

For Questions Contact: Colin Punt at: 243-0455 or cpunt@cityofmadison.com or City Planning at 266-4635

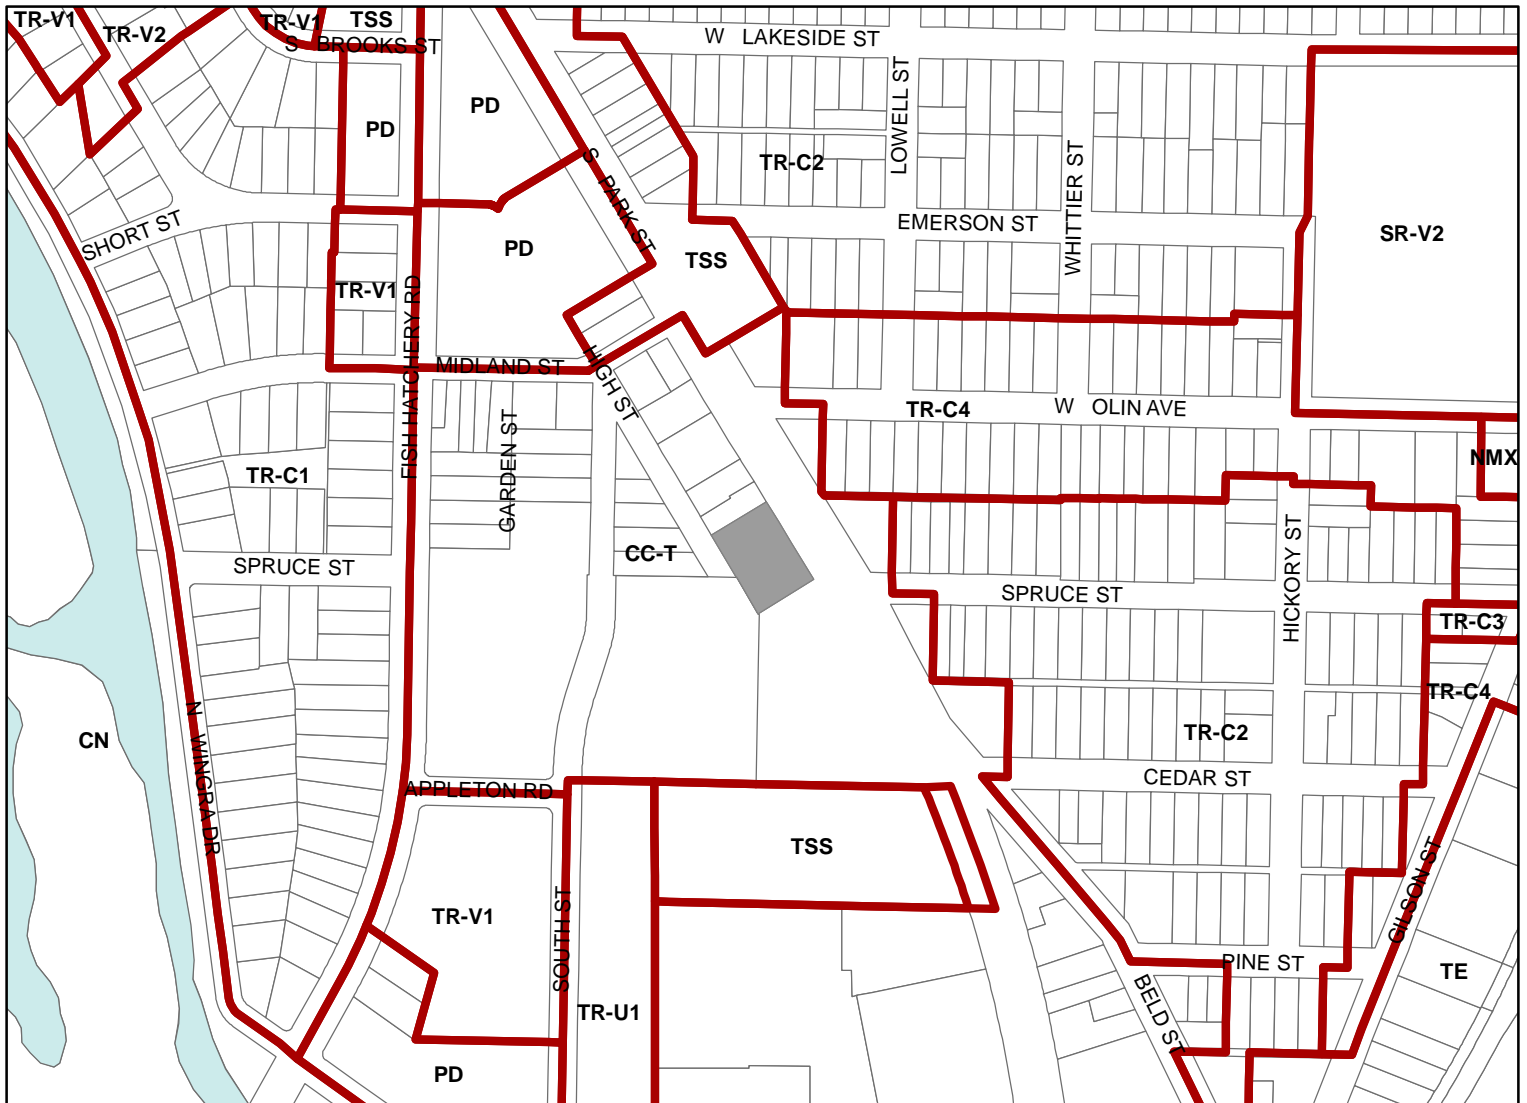

Scale : 1" = 400'

City of Madison, Planning Division : JC : Date : 11-06-20

