



City of Madison

Final Plat & Conditional Use

Location

9703 Paragon Street, 303 Bear Blaw Way and 304 Bear Claw Way

Project Name

Paragon Place Addn. No. 1 & Multi-Family Housing

Applicant

Ryan McMurtrie, United Financial Group / Kevin Burow, Knothe & Bruce Architects

Proposed Use

Re-approve final plat to create 8 multi-family lot, construct 71 apartments in two buildings on Lot 7 and 12 townhouse units in three buildings on Lot 8


Public Hearing Dates

Plan Commission


November 23, 2020

Common Council

December 1, 2020 (for final plat only)

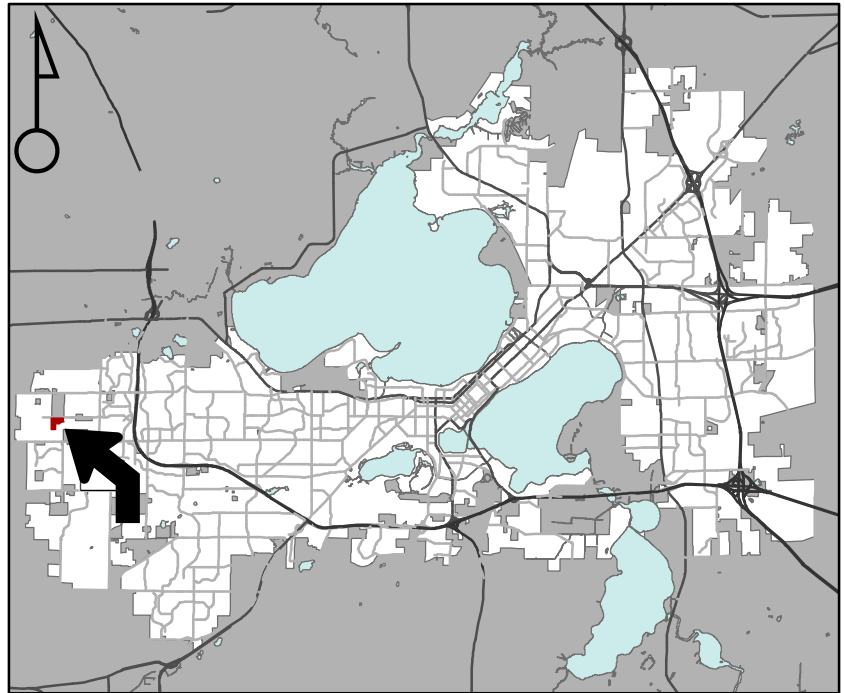

For Questions Contact: Tim Parks at: 261-9632 or tparks@cityofmadison.com or City Planning at 266-4635

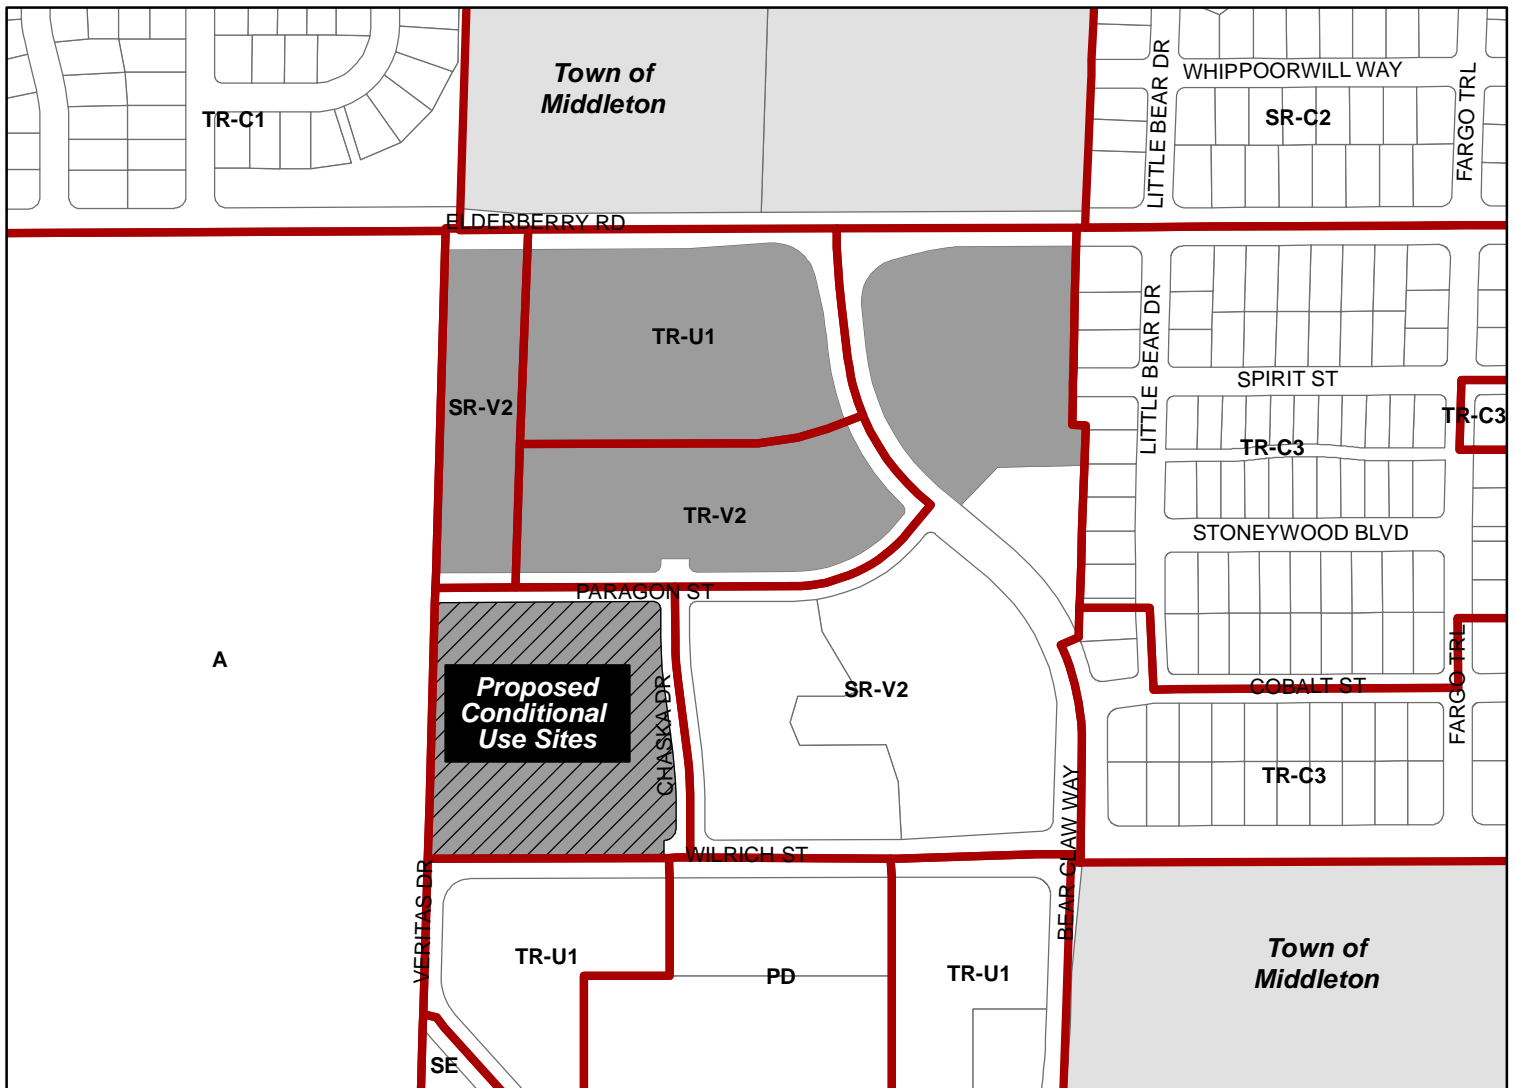

Scale : 1" = 600'

