


MARK	REVISION	DATE	BY
13270	12/17/2020 2:59 PM		
Designed By: AJC	Date: 12/17/2020 2:59 PM	Scale: #####	EX-1

13270  
 MADISON, WI  
 8564  
 CONTRACT NO:  
 EXHIBIT OVERVIEW  
 FELLAND RD & TRANQUILITY TRL ROUNDABOUT  
 M:\DESIGN\Projects\13270\CAD\Streets\13270EN-StreetsLinework.dwg

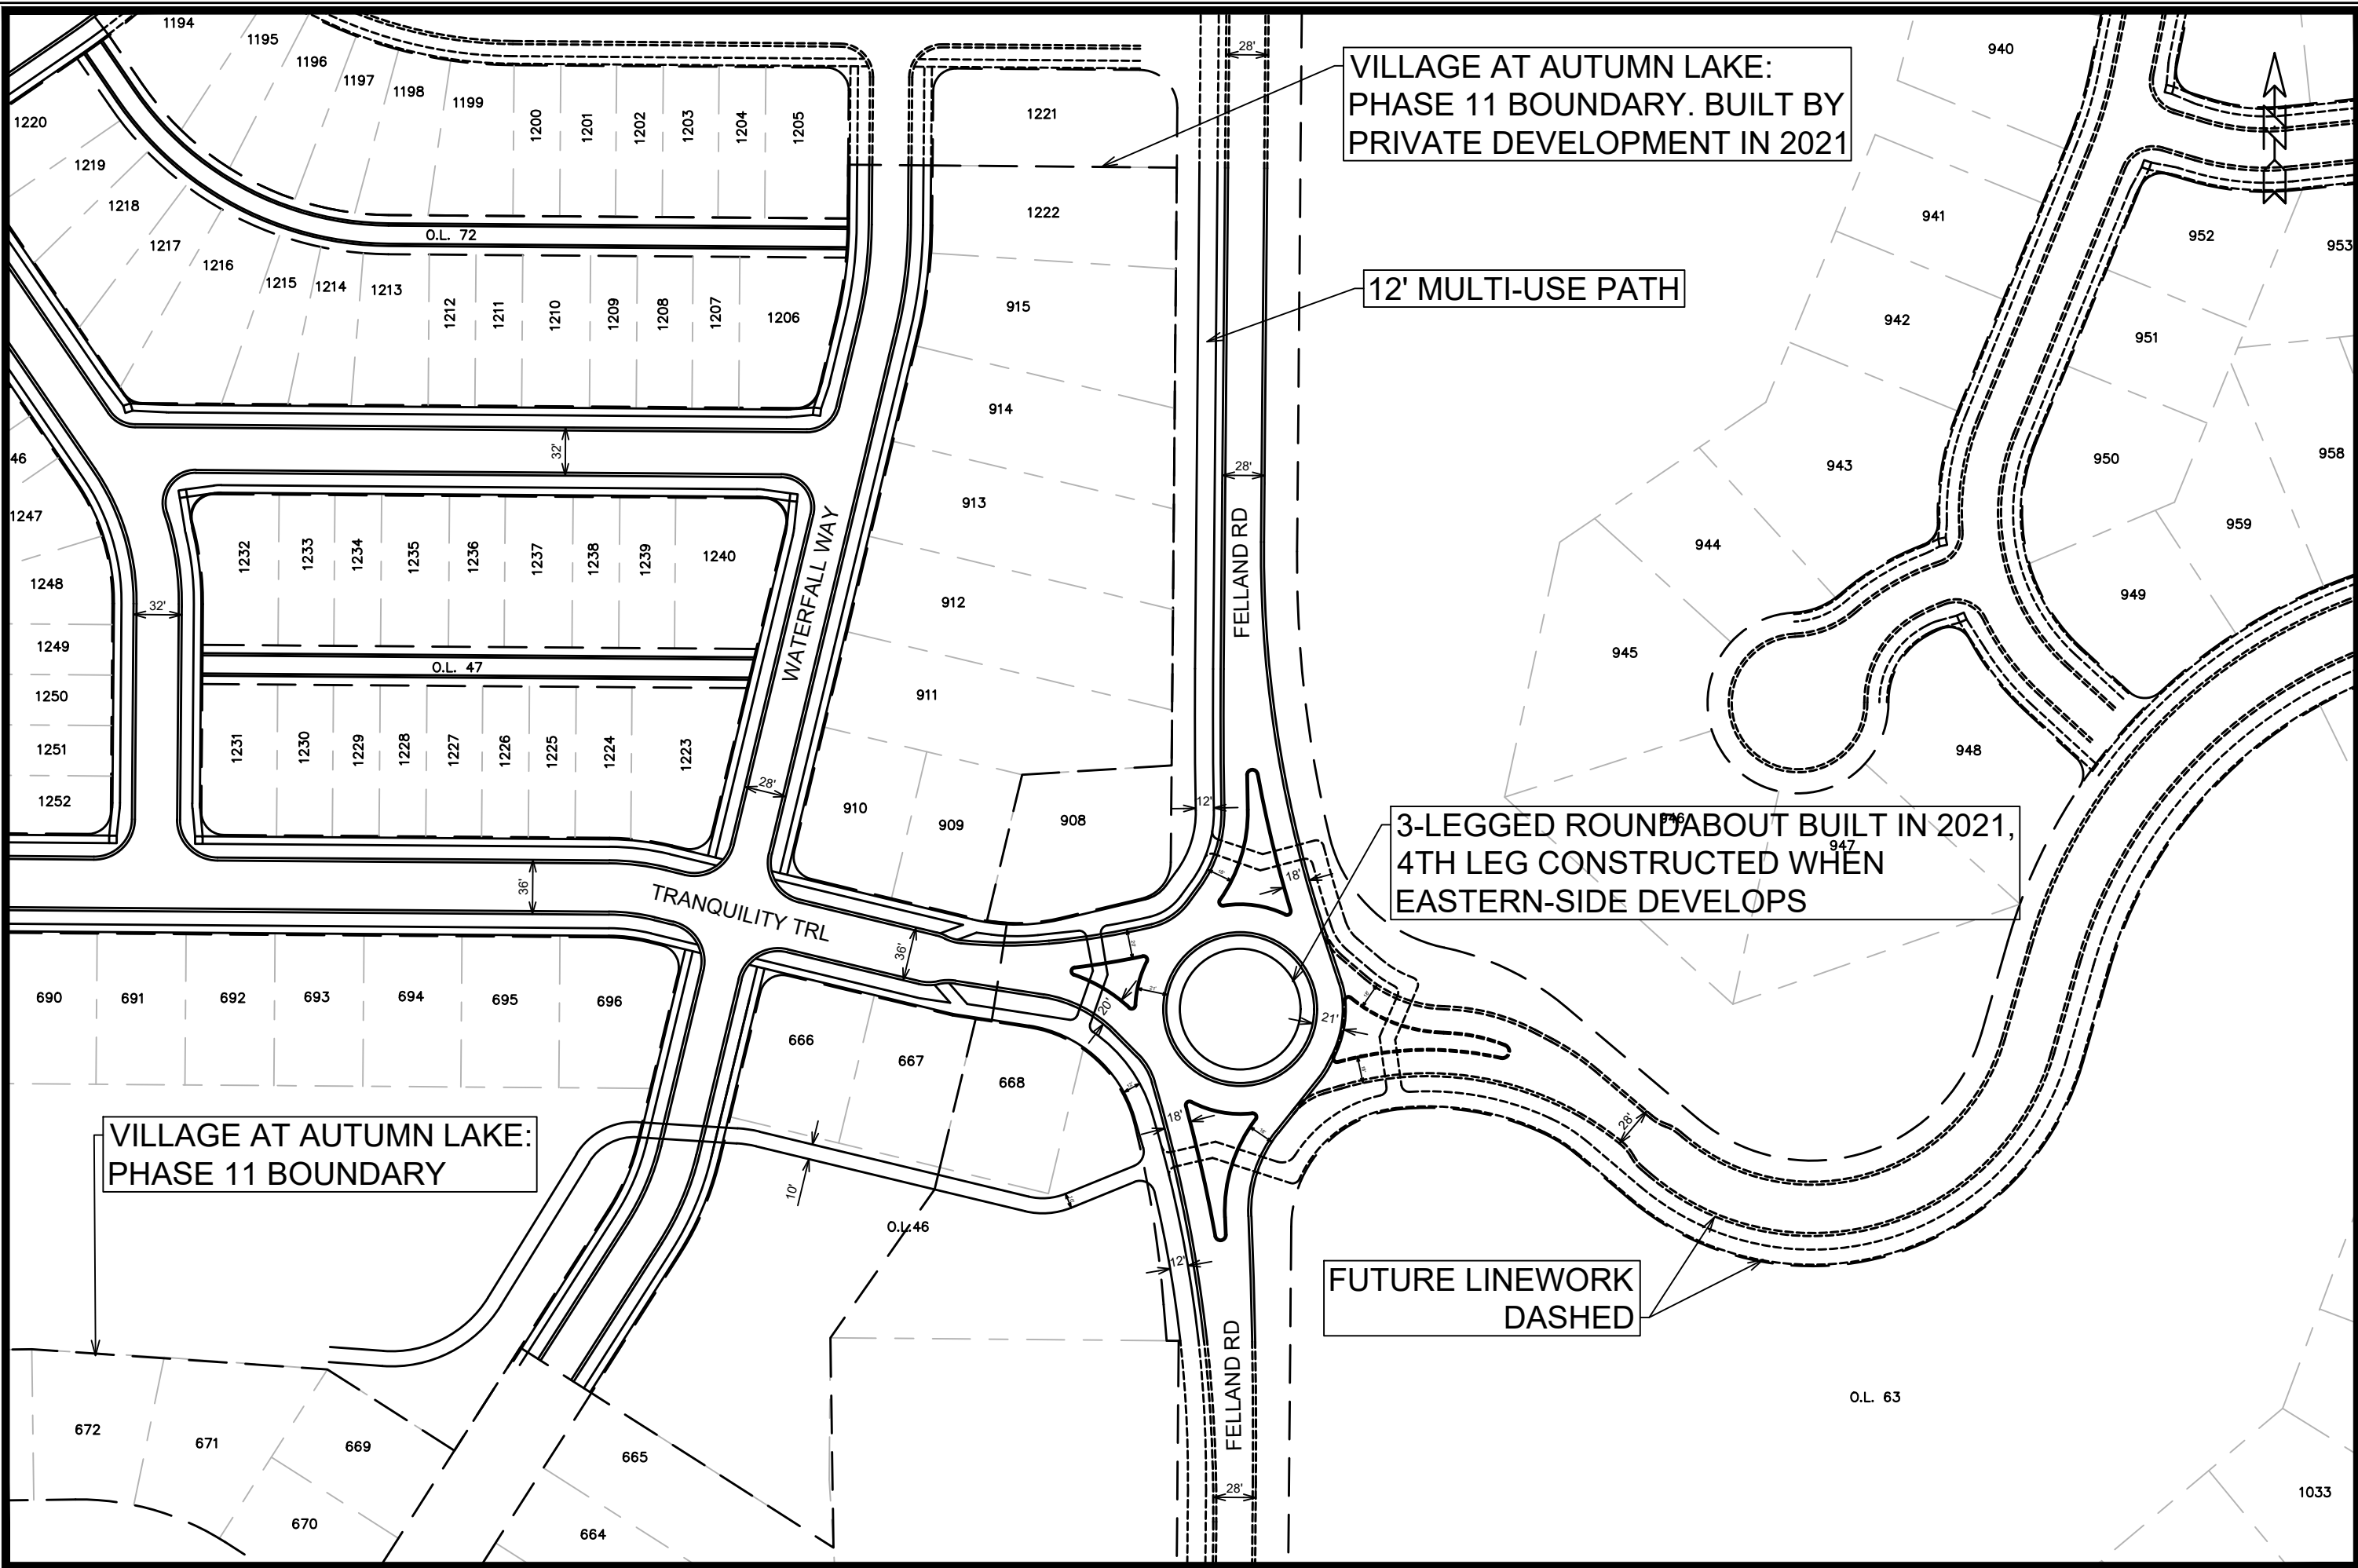

13270  
 EX-1



MARK	REVISION	DATE	BY
13270	13270	12/17/2020 2:59 PM	EX-2

13270  
MADISON, WI  
CONTRACT NO: 8564

EXHIBIT OVERVIEW  
FELLAND RD & TRANQUILITY TRL ROUNDABOUT  
M:\DESIGN\Projects\13270\CAD\Streets\13270EN-Streets\LineWork.dwg



1033  
13270  
EX-2