



Location

675 S Whitney Way

Project Name

Hy-Vee, Inc. Aisles Online Grocery

Kiosk Addition

Applicant

Justin Frahm, JSD Professional Services, Inc.

Existing Use

Parking lot


Proposed Use

Construct vehicle access sales and service window for grocery store


Public Hearing Date

Plan Commission

December 14, 2020

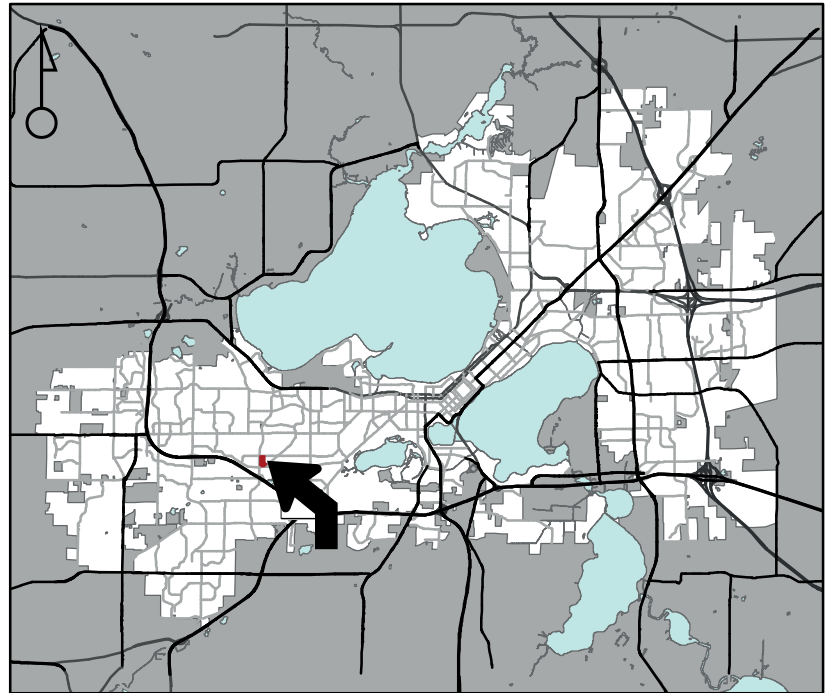

For Questions Contact: Chris Wells at: 261-9135 or cwells@cityofmadison.com or City Planning at 266-4635

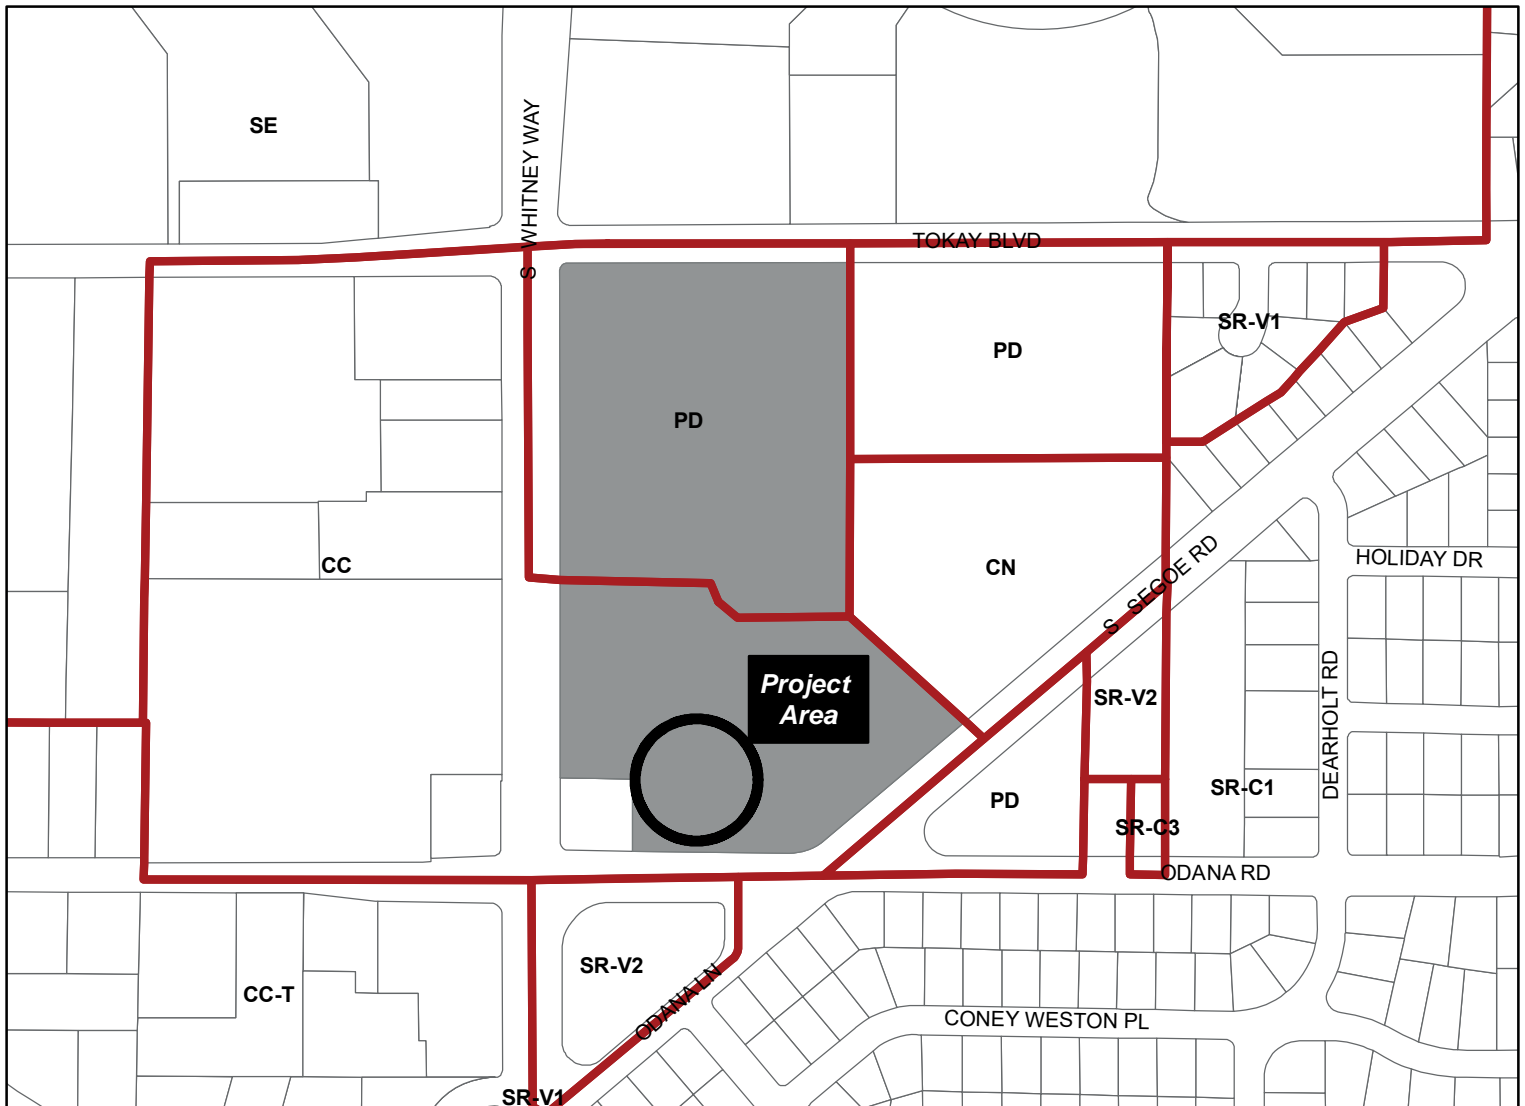

Scale : 1" = 400'

City of Madison, Planning Division : JC : Date : 12-7-2020

