



**Location**

4801 Buckeye Road

**Project Name**

North Demolition

**Applicant**

Rick North, Residential Design Build, LLC

**Existing Use**

Single-family residence


**Proposed Use**

Demolish single-family residence to construct new single-family residence


**Public Hearing Date**

Plan Commission

December 14, 2020

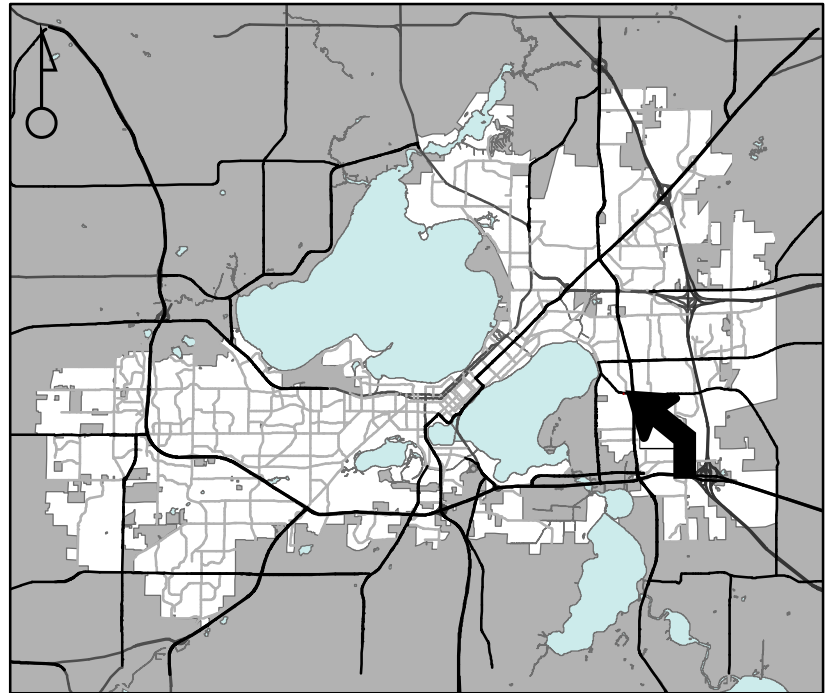

For Questions Contact: Sydney Prusak at: 243-0554 or sprusak@cityofmadison.com or City Planning at 266-4635

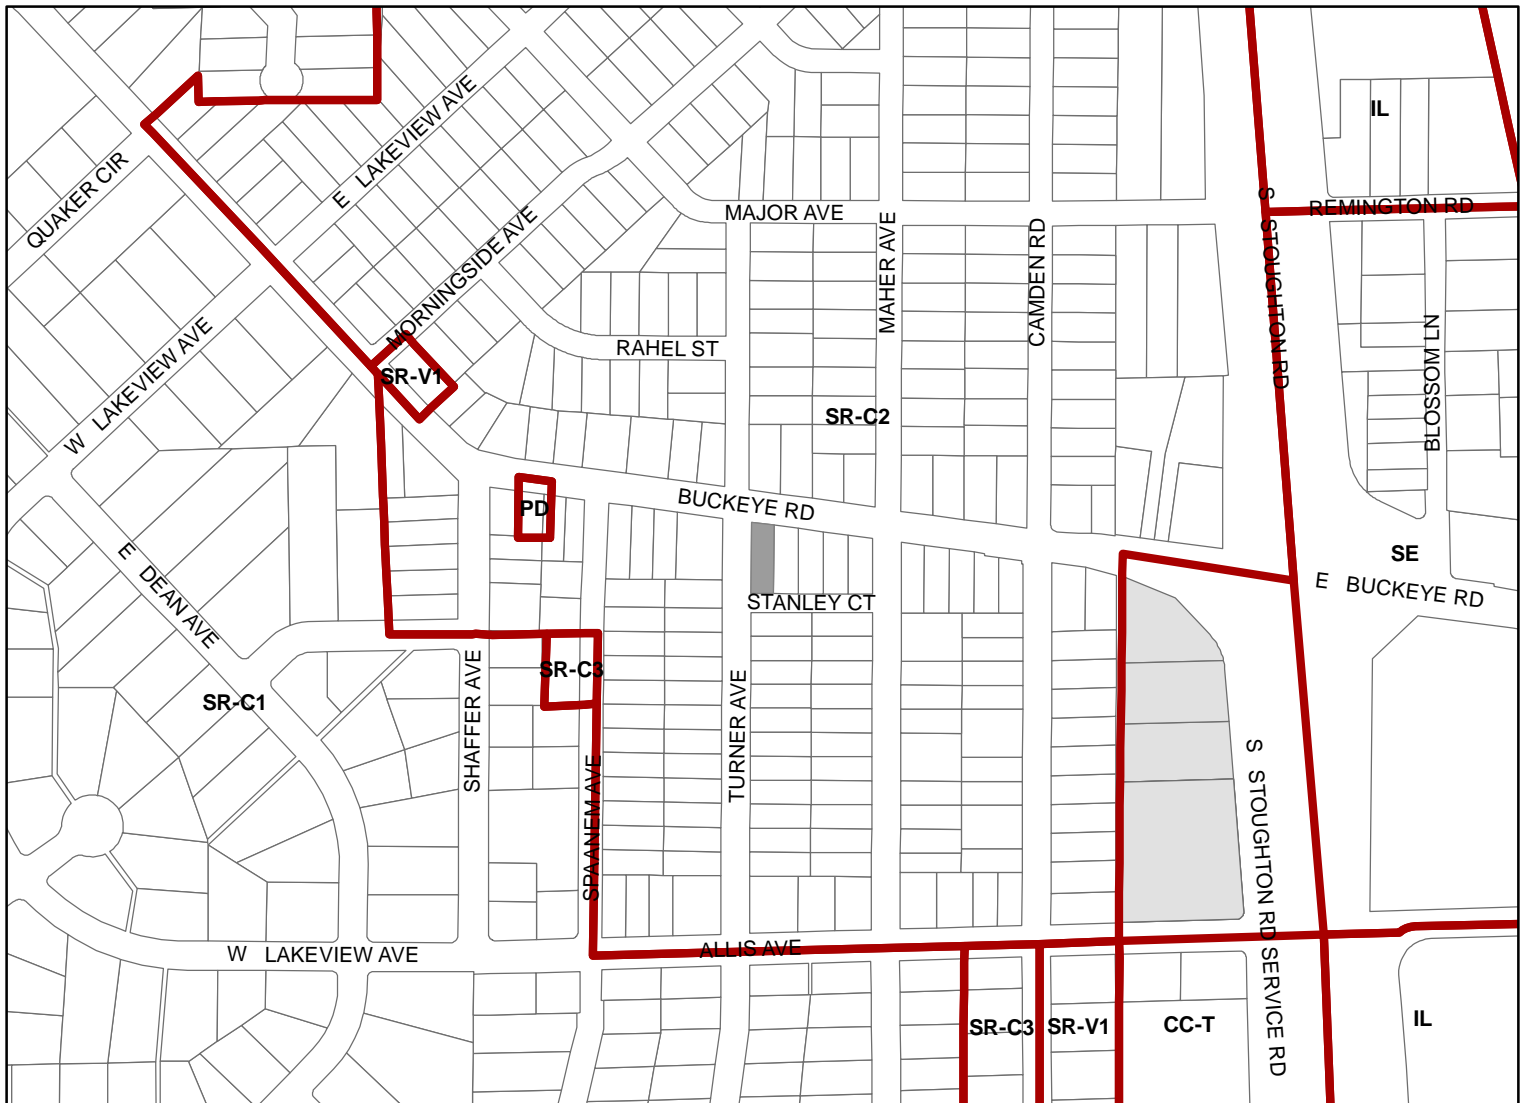

Scale : 1" = 400'

City of Madison, Planning Division : JC : Date : 12-7-2020



