

BUILDING CONTRACTOR/HOME OWNER TO REVIEW AND VERIFY ALL DIMENSIONS, SPECS, AND CONNECTIONS BEFORE CONSTRUCTION BEGINS. GARAGE TO BE BUILT AS PER IRC UBC OR CURRENT LOCAL CODE


To the best of my knowledge these plans are drawn to comply with current and/or builder's specifications and any changes made on them after print are made will be done at the owner's and/or builder's expense and responsibility. The contractor shall verify all dimensions and enclosed drawing. SDS-CAD is not liable for errors once construction has begun. While every effort has been made in the preparation of this plan to avoid mistakes, the maker can not guarantee against human error. The contractor of the job must check all dimensions and other details prior to construction and be solely responsible therefor. All calculations and member sizing should be verified for your building by a certified building official.

#G526 22 x 24 - 8' Garage Plan With Loft
By SDS-CAD Specialized Design Systems

Page 1	Title Main Floor Plan
Page 2	Elevation Views
Page 3	Foundation Plan & Pictorials
Page 4	Framing and Details
Page 5	Detail Page
Page 6	Materials List

Chandler St

Site Plan for
1215 Chandler St

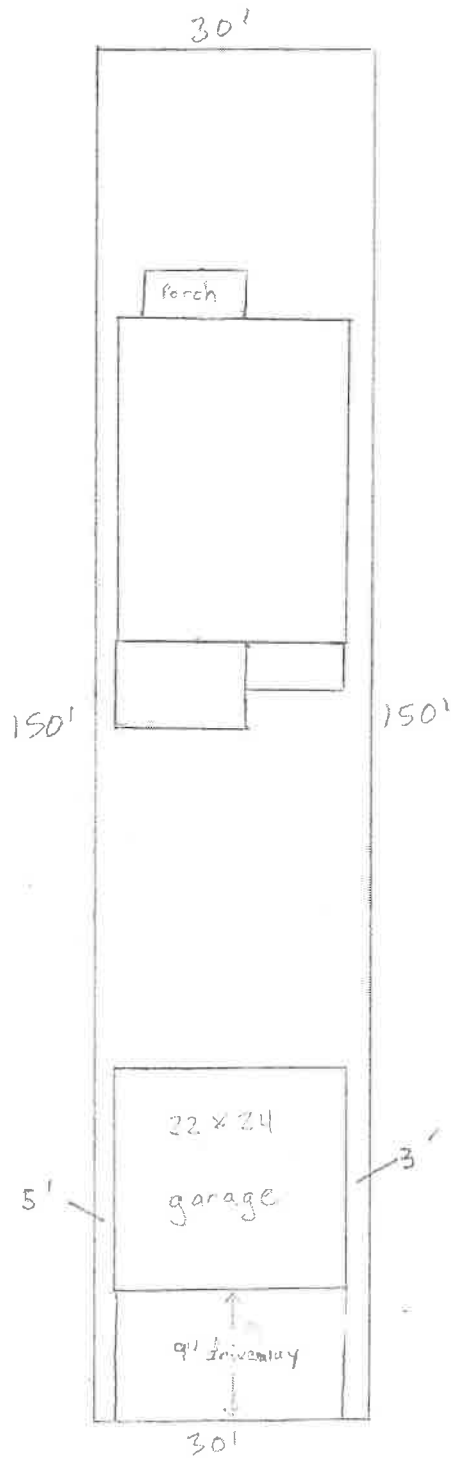

- Proposed 22x24 garage.

Alley