



Location
53 West Towne Mall & 522 S Gammon Road

Project Name

Portillo's

Applicant

Todd Mosher, RA Smith, Inc. /
Seritage SRC Finance, LLC

Existing Use

Vacant commercial building

Proposed Use

Create two commercial lots and construct
restaurant with vehicle access sales and
service window at West Towne Mall

Public Hearing Dates



Plan Commission

January 25, 2021

Common Council

February 2, 2021 (for CSM)

For Questions Contact: Chris Wells at: 261-9135 or cwells@cityofmadison.com or City Planning at 266-4635

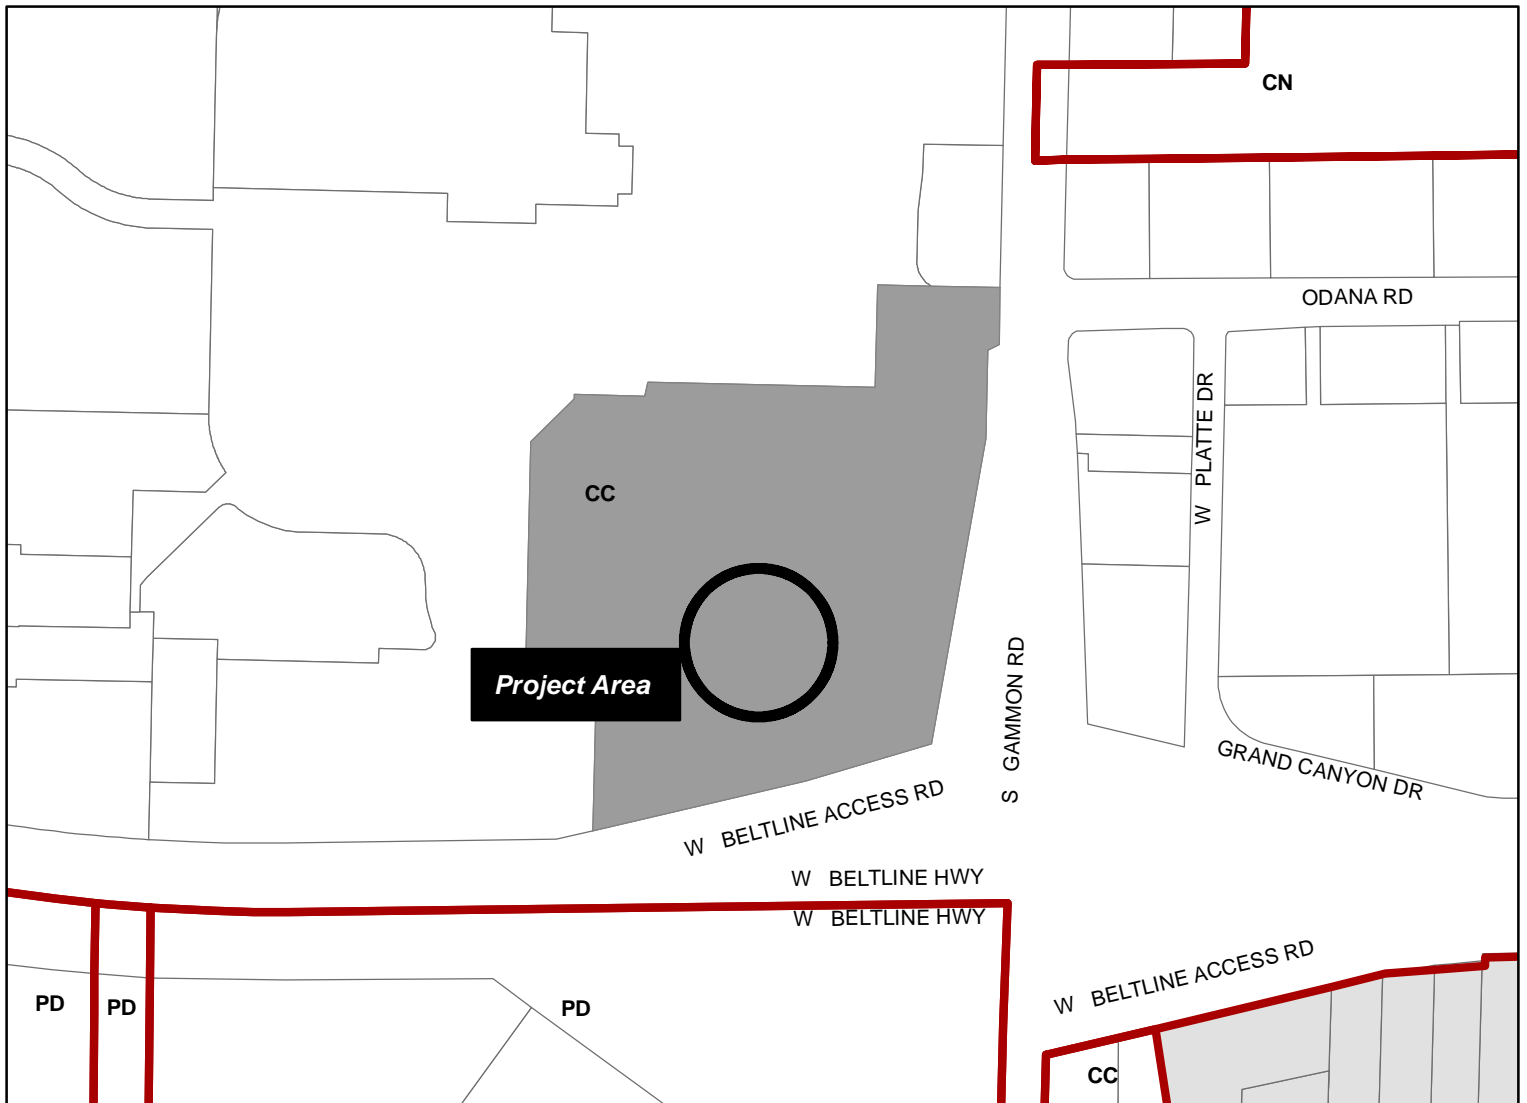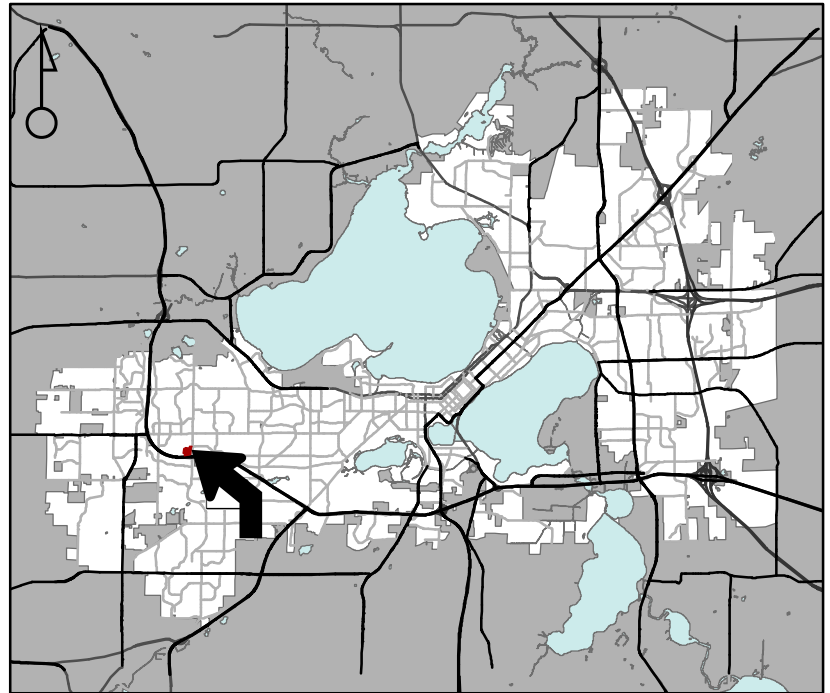

Scale : 1" = 400'

City of Madison, Planning Division : JC : Date : 12-11-20

