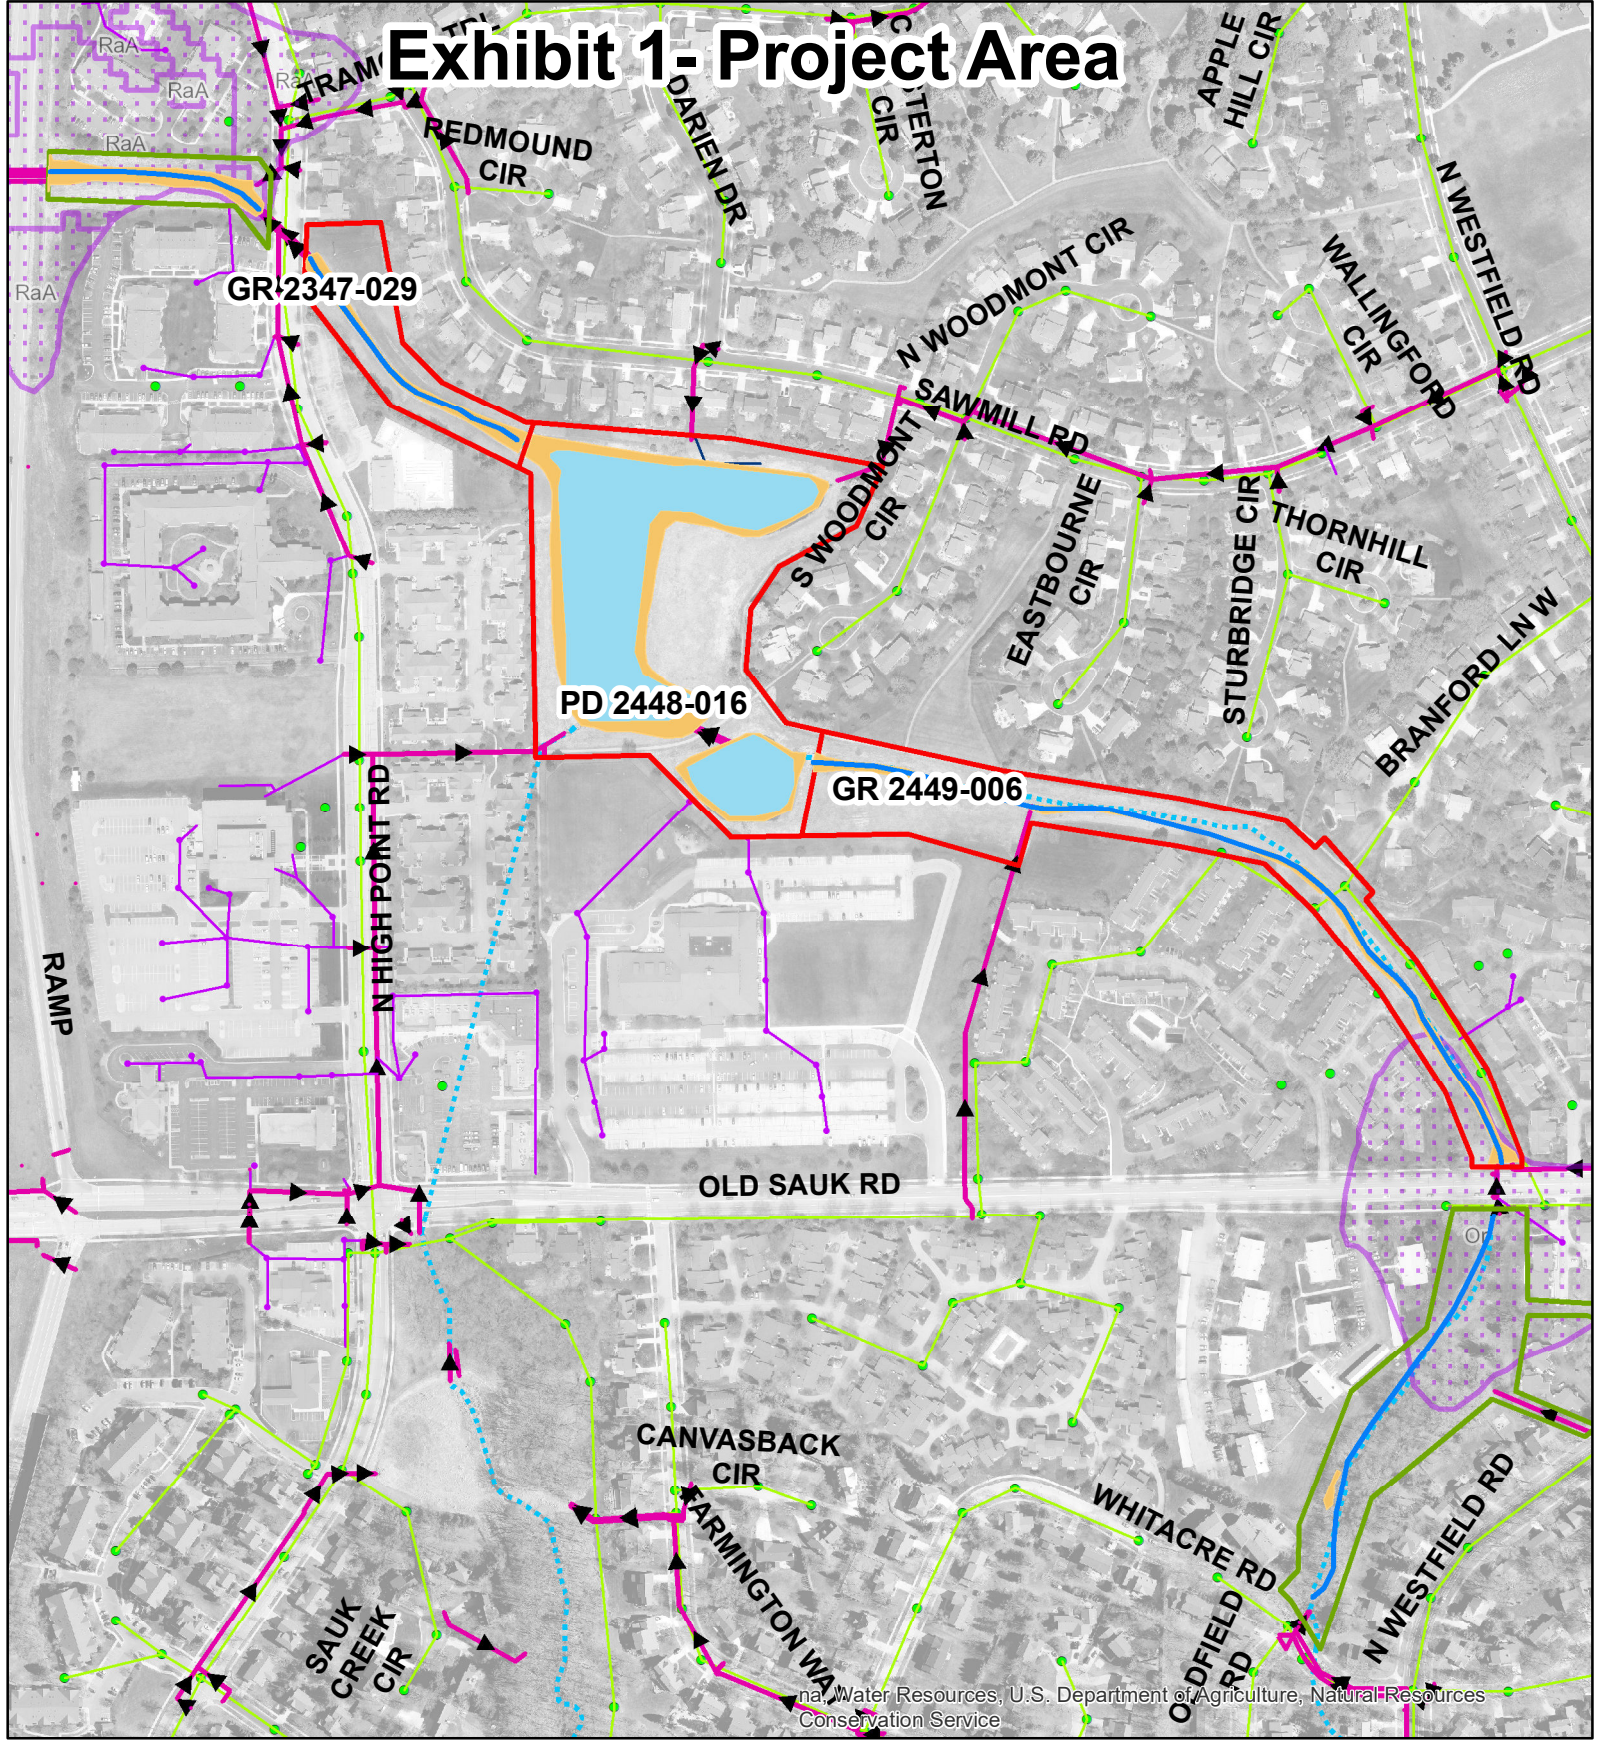

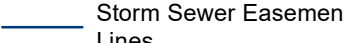
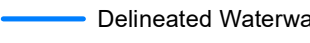
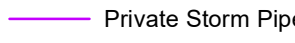
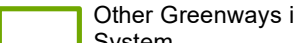

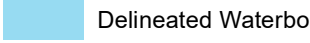
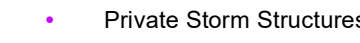


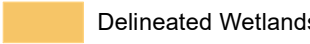





Exhibit 1- Project Area



na, Water Resources, U.S. Department of Agriculture, Natural Resources Conservation Service

 Project Area	 Storm Sewer Easement Lines	 Delineated Waterway	 Private Storm Pipe
 Other Greenways in System	 Storm Structures	 Delineated Waterbody	 Private Storm Structures
 Maximum Extent Wetland Indicators	 Storm Pipes	 Delineated Wetlands	 Sanitary Mains
 Hydrolines			 SAS

0 485 970 Feet

