



# City of Madison

# Conditional Use

Location  
801 S Whitney Way


Project Name  
Unit Well 12 Generator

Applicant  
Peter Holmgren, City of Madison Water Utility


Existing Use  
Madison Water Utility Well 12

Proposed Use  
Construct emergency electric generator  
at Well 12

Public Hearing Date  
Plan Commission  
April 12, 2021

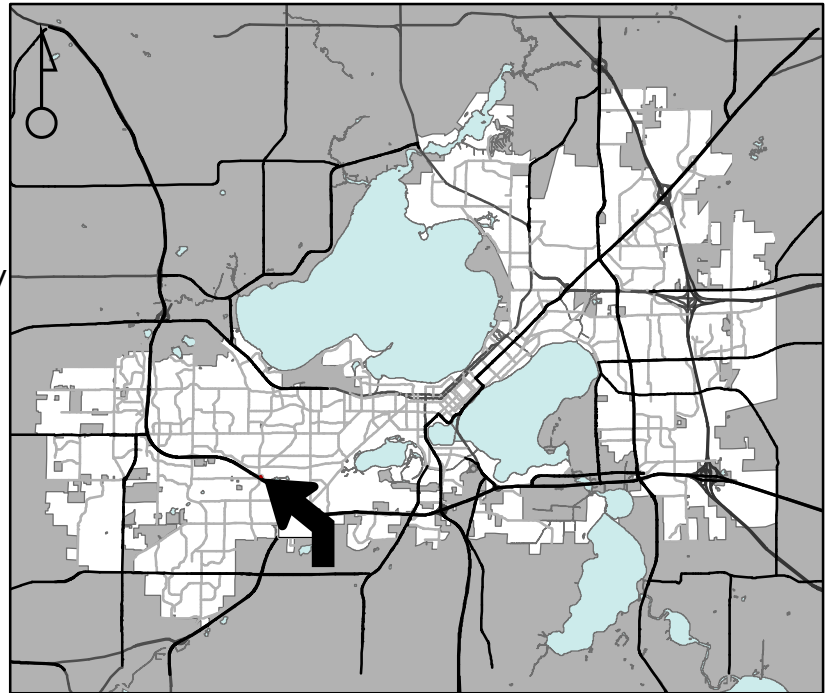

For Questions Contact: Tim Parks at: 261-9632 or [tparks@cityofmadison.com](mailto:tparks@cityofmadison.com) or City Planning at 266-4635

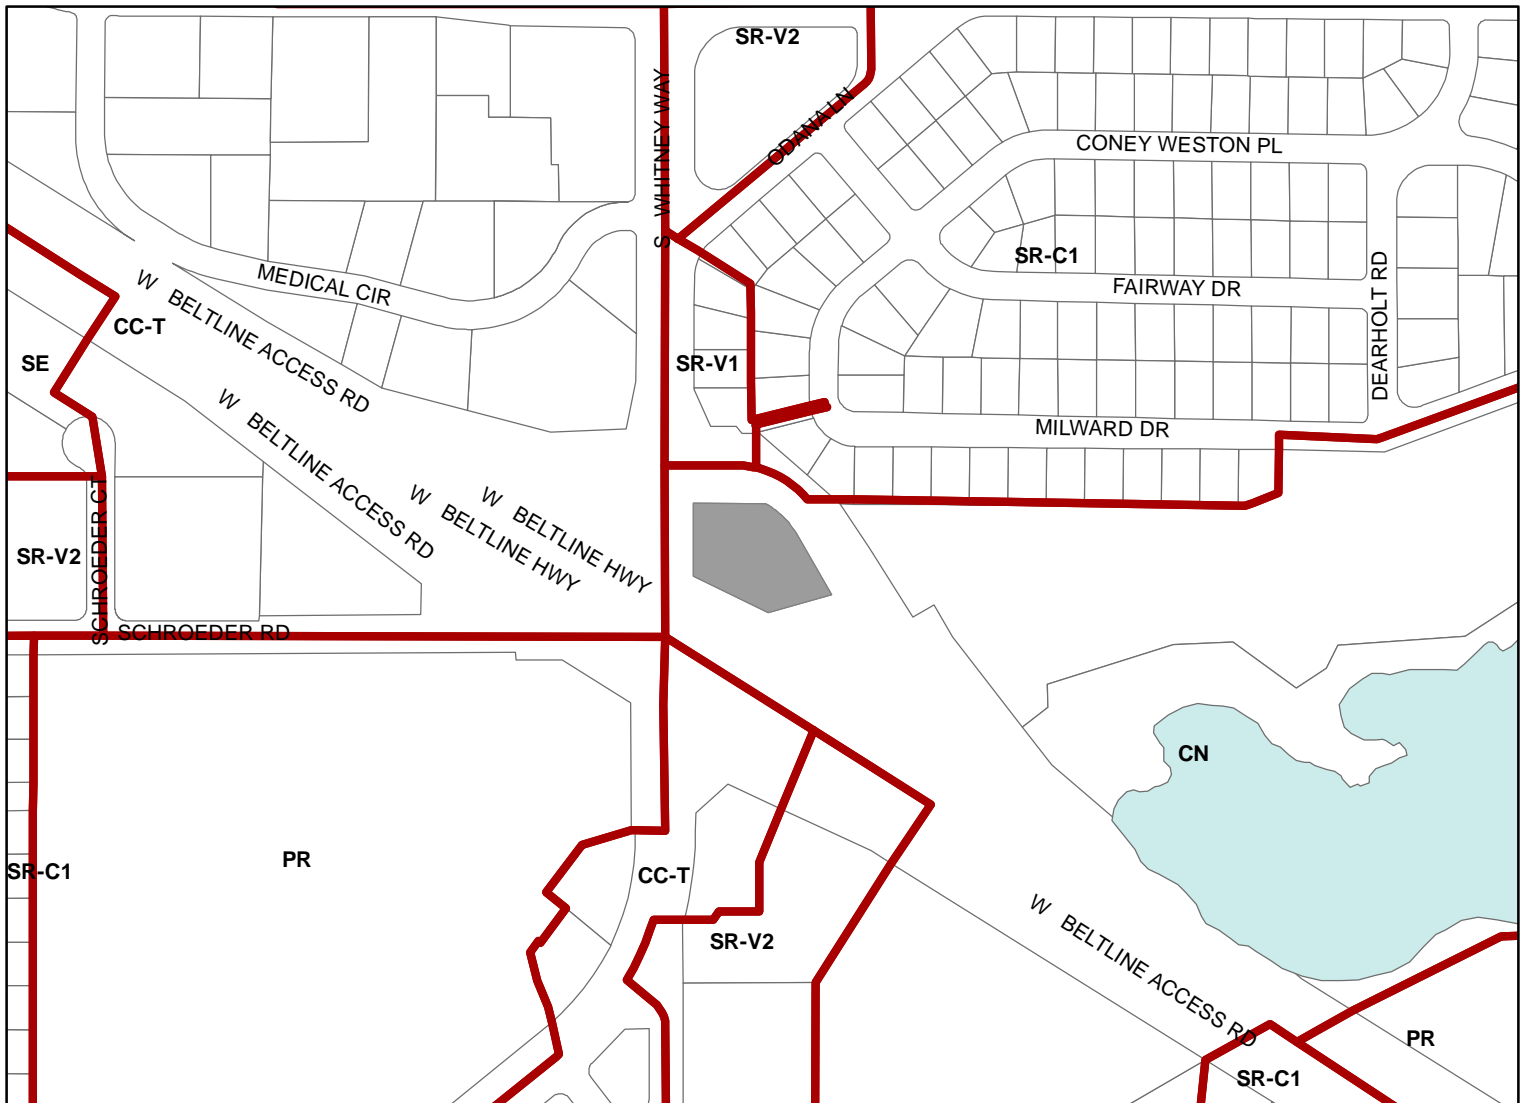

Scale : 1" = 400'

City of Madison, Planning Division : JC : Date : 2-24-21



