## 2021 Winnebago History

## DESCRIPTION

Madison Pattern Works and Polk Manufacturing Company building, 2021-2023 Winnebago Street.

Oscar Bock was president of the Bock Oil Burner Co. and Polk Manufacturing Co. William Polk was vice-president of Polk Manufacturing Co. and Madison Pattern Works.

## RECORD DETAILS

Image ID:20231

Creation Date:August 11 1930

Creator Name:McVicar, Angus B., 1903-1964

City:Madison

County:Dane

State:Wisconsin

Collection Name:Photo Copy Service : Photo Copy Service

photographs and negatives, 1925-1983

Genre:Photograph

Original Format Type:negative, original


Original Format Number:PH 6058.1696B


Original Dimensions:10 x 8 inches


## ADDITIONAL INFORMATION


Sign above door has been opaqued on negative.




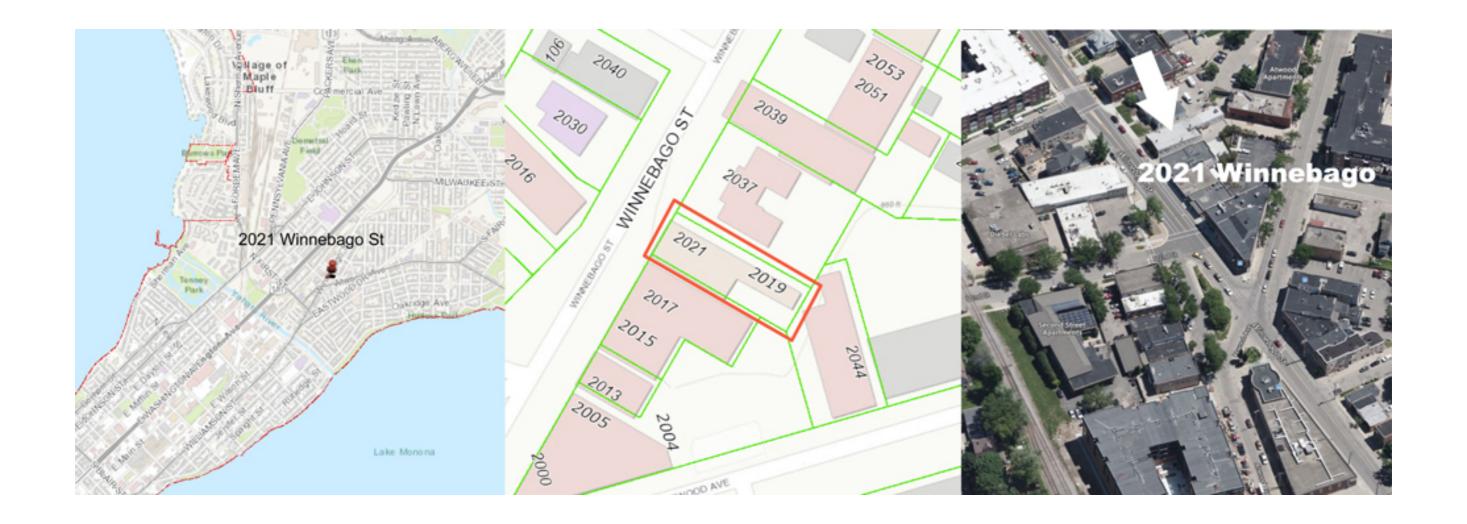

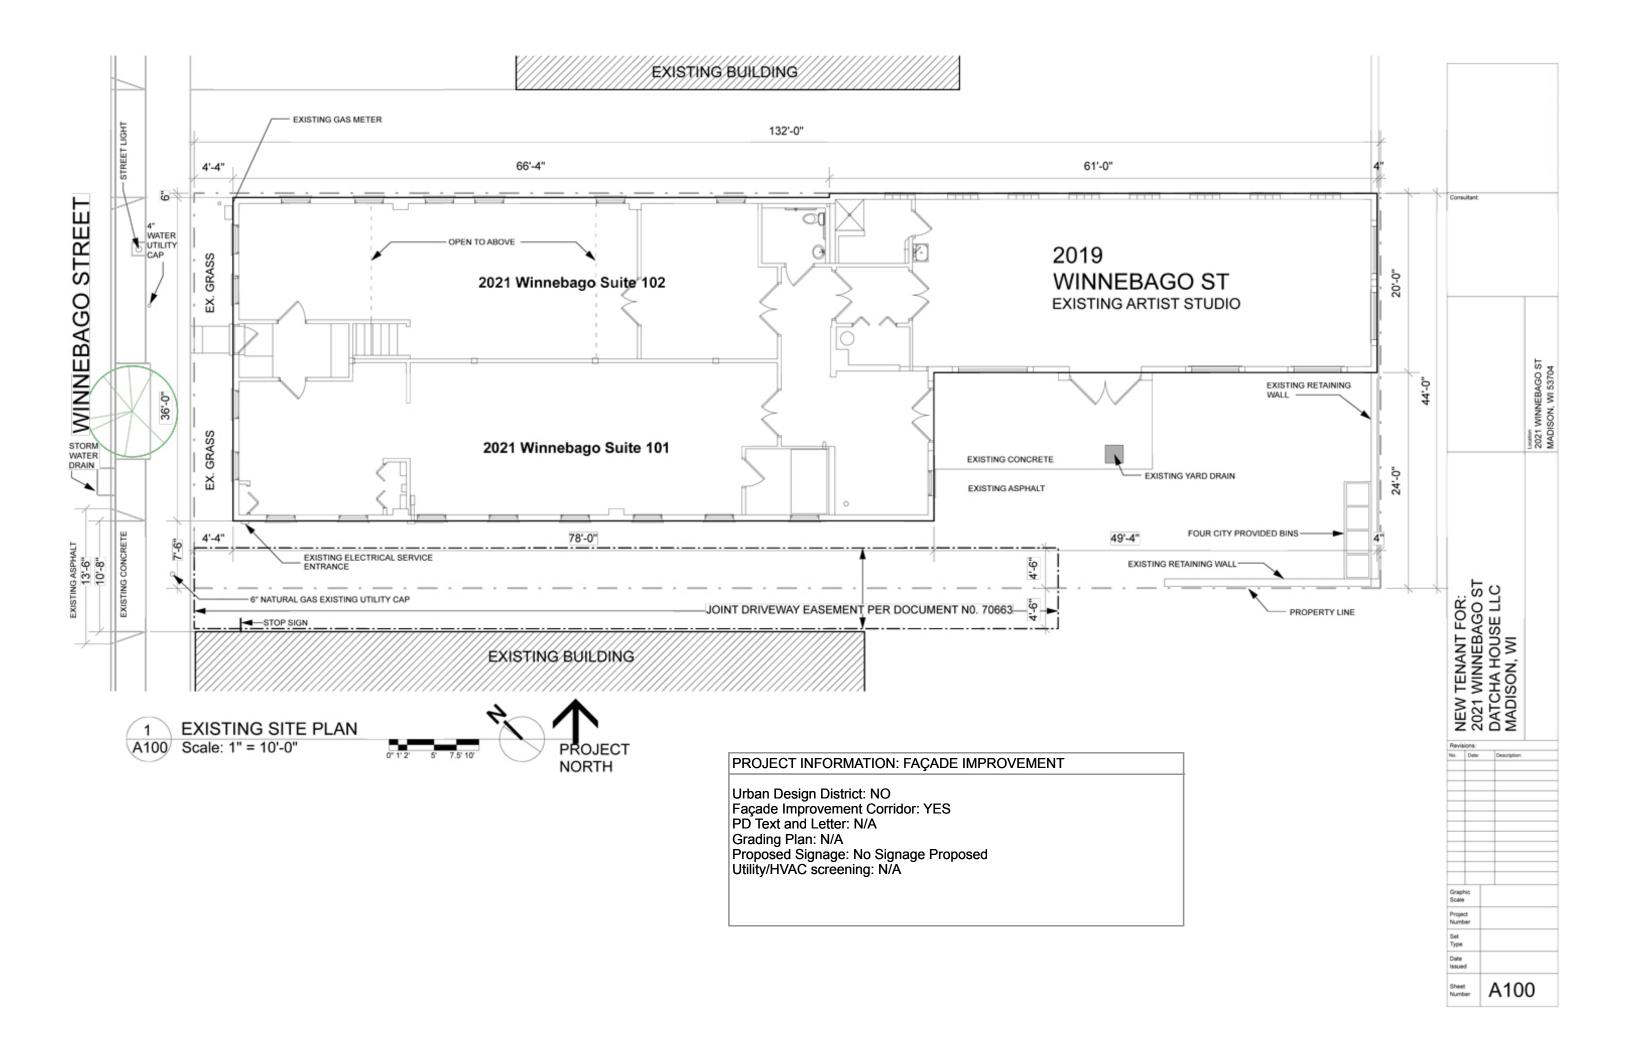


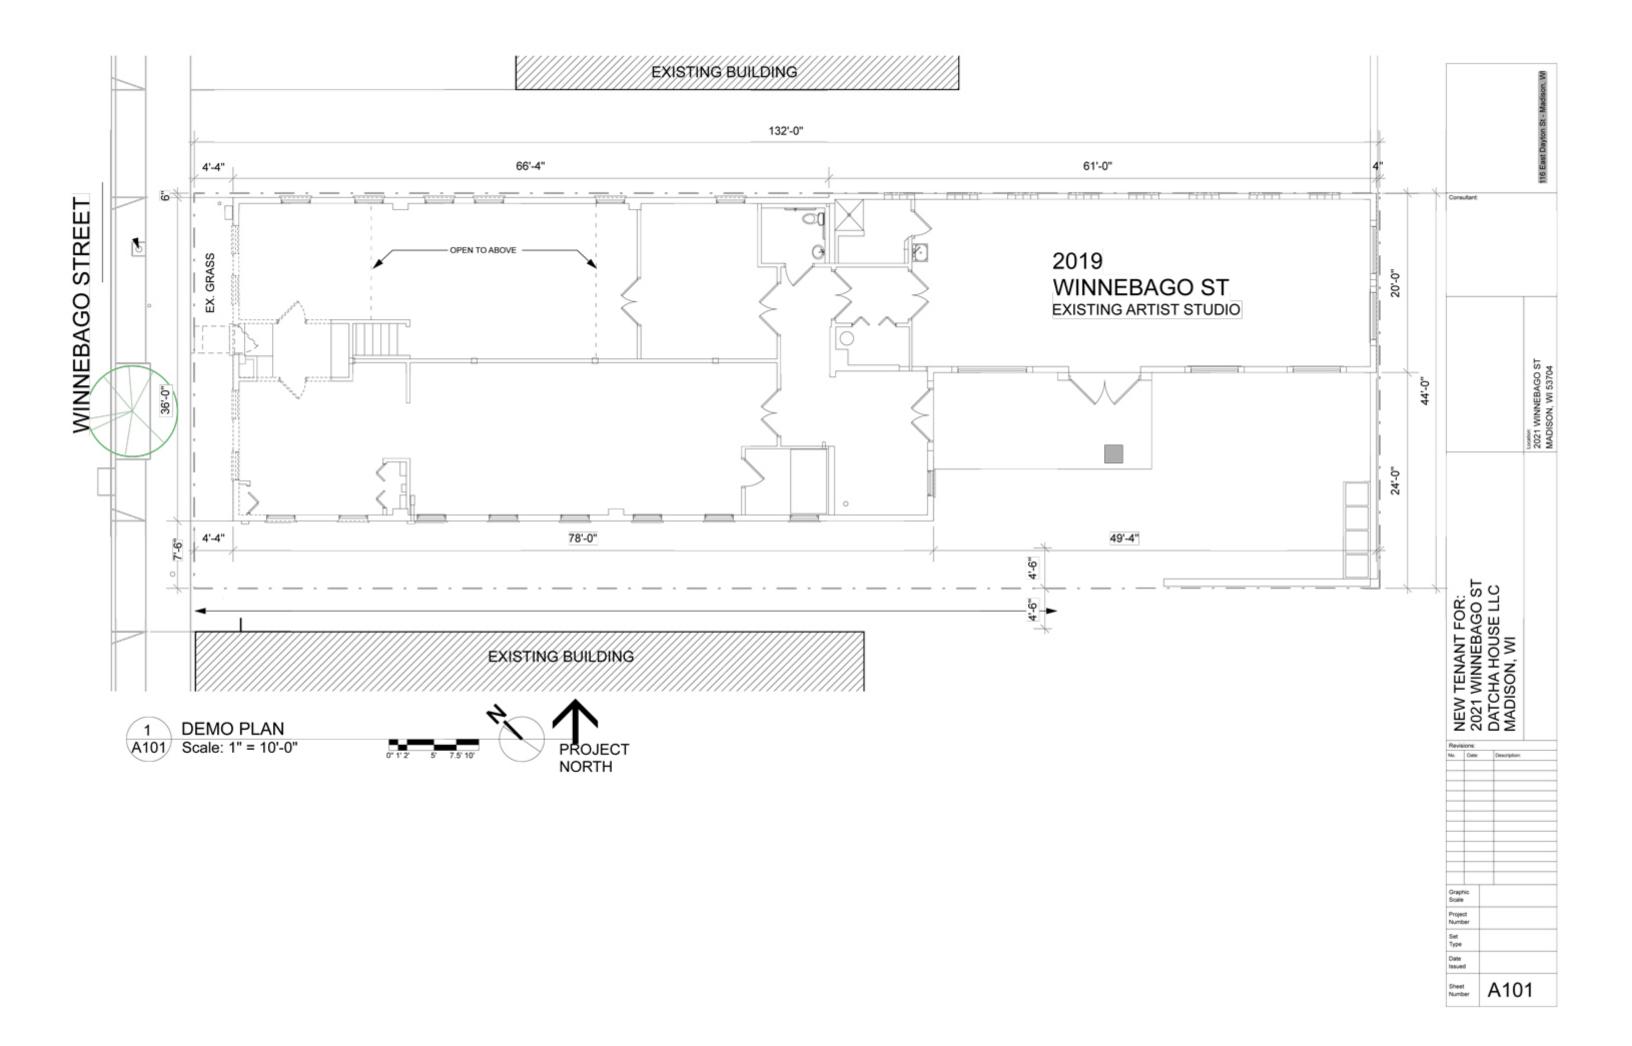


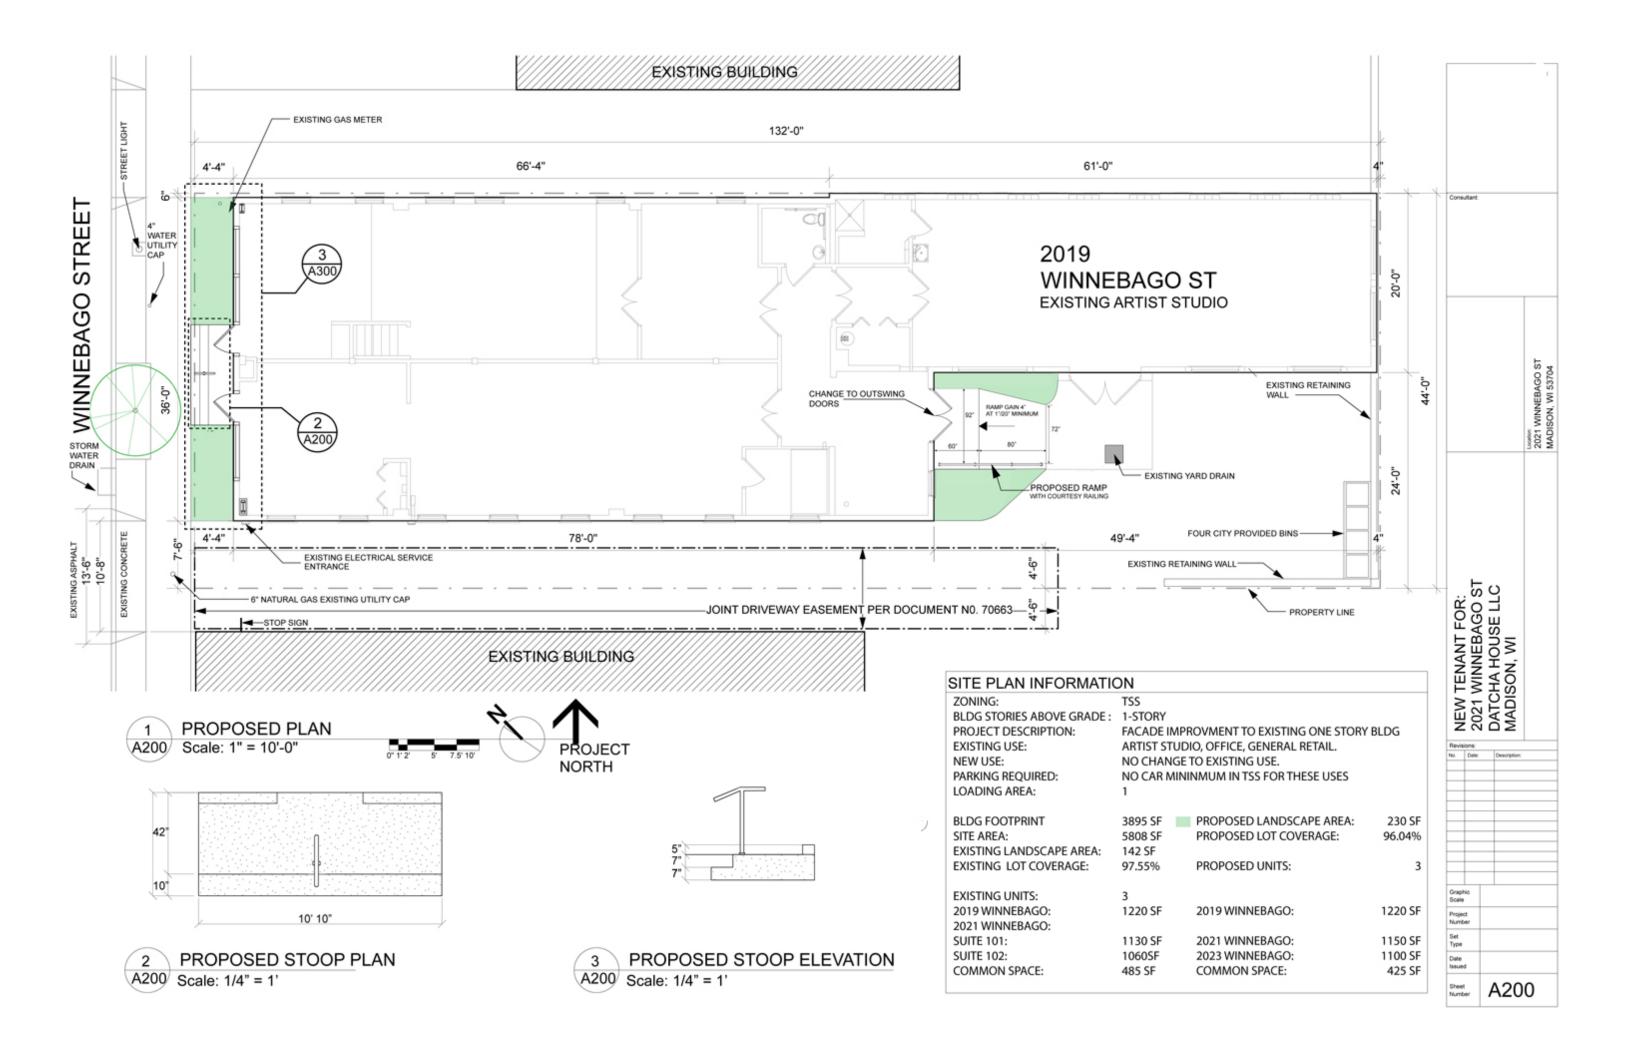

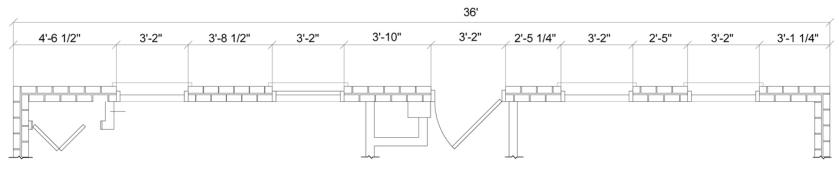




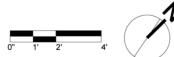


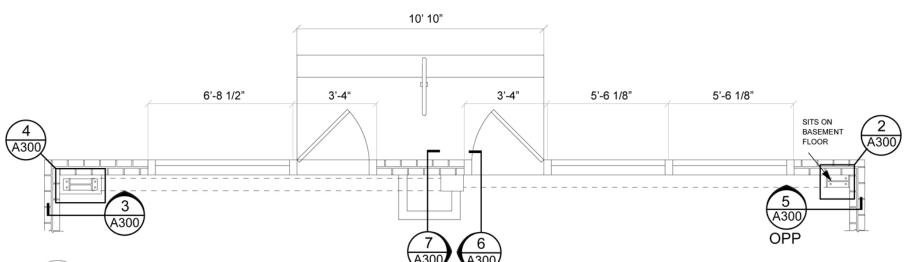


3 NORTH WALL DETAIL PLAN A300 Scale: 1/4" = 1'

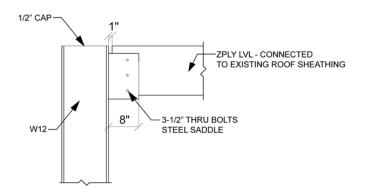


5 COLUMN LVL CONNECTION A300 Scale: 1/2" = 1'

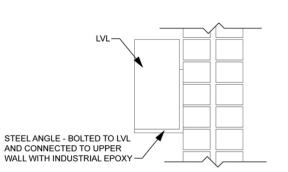


6 LVL WALL CONECTION EAST A300 Scale: 1/2" = 1'

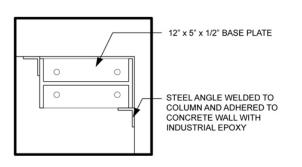

2 EAST COLLUMN BASE PLATE \$P300 Scale: 1" = 1'

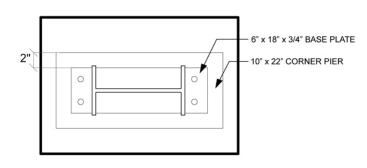

4 WEST COLLUMN BASE PLATE A300 Scale: 1" = 1'

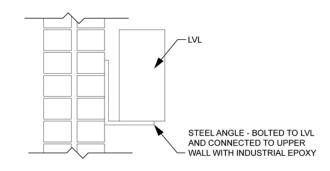

7 LVL WALL CONECTION WEST A300 Scale: 1/2" = 1'

Consu	ultant:					
					Location: 2021 WINNEBAGO ST	MADISON, WI 53704
NEW TENANT FOR:	2021 WINNEBAGO ST	DATCHA HOLISELL C	MADISON WI	W, VIOCIOCIA,		
Revisi No.		_	Descrip	tion:		
		$\downarrow$				
		+				
		+				
		$\mp$				
		+		_		_

Graphic Scale

Project Number

Date Issued

A300



1 EXISTING ELEVATION

2021 Wini	nebago, M	1ay 29, 2	020	

Consultant:	2021 WINNEBAGO ST
NEW TENANT FOR: 2021 WINNEBAGO ST DATCHA HOUSE LLC MADISON, WI	

	ons:	
lo.	Date:	Description:
_		
-		_
-		_
-		
_		
Graph Scale	íc	
rojec	# T	
Numb	er	
Set		
уре		
Date		
ssued	i	
Sheet		Δ400

