



# City of Madison

## Demolition

### Location

2042 E Main Street

### Project Name

Emery & Schuna Residence

### Applicant

Luke Emery & Carly Schuna  
Andrew Wanek, Ginkgo House Architecture

### Existing Use

Single-family residence


### Proposed Use

Demolish single-family residence  
and construct new single-family  
residence


### Public Hearing Date

Plan Commission

April 26, 2021

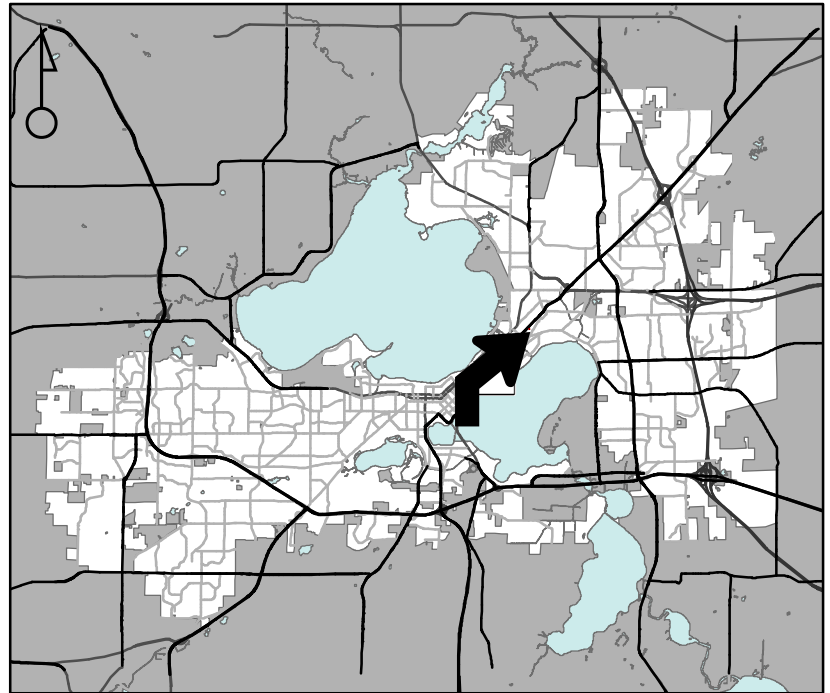

For Questions Contact: Chris Wells at: 261-9135 or [cwells@cityofmadison.com](mailto:cwells@cityofmadison.com) or City Planning at 266-4635

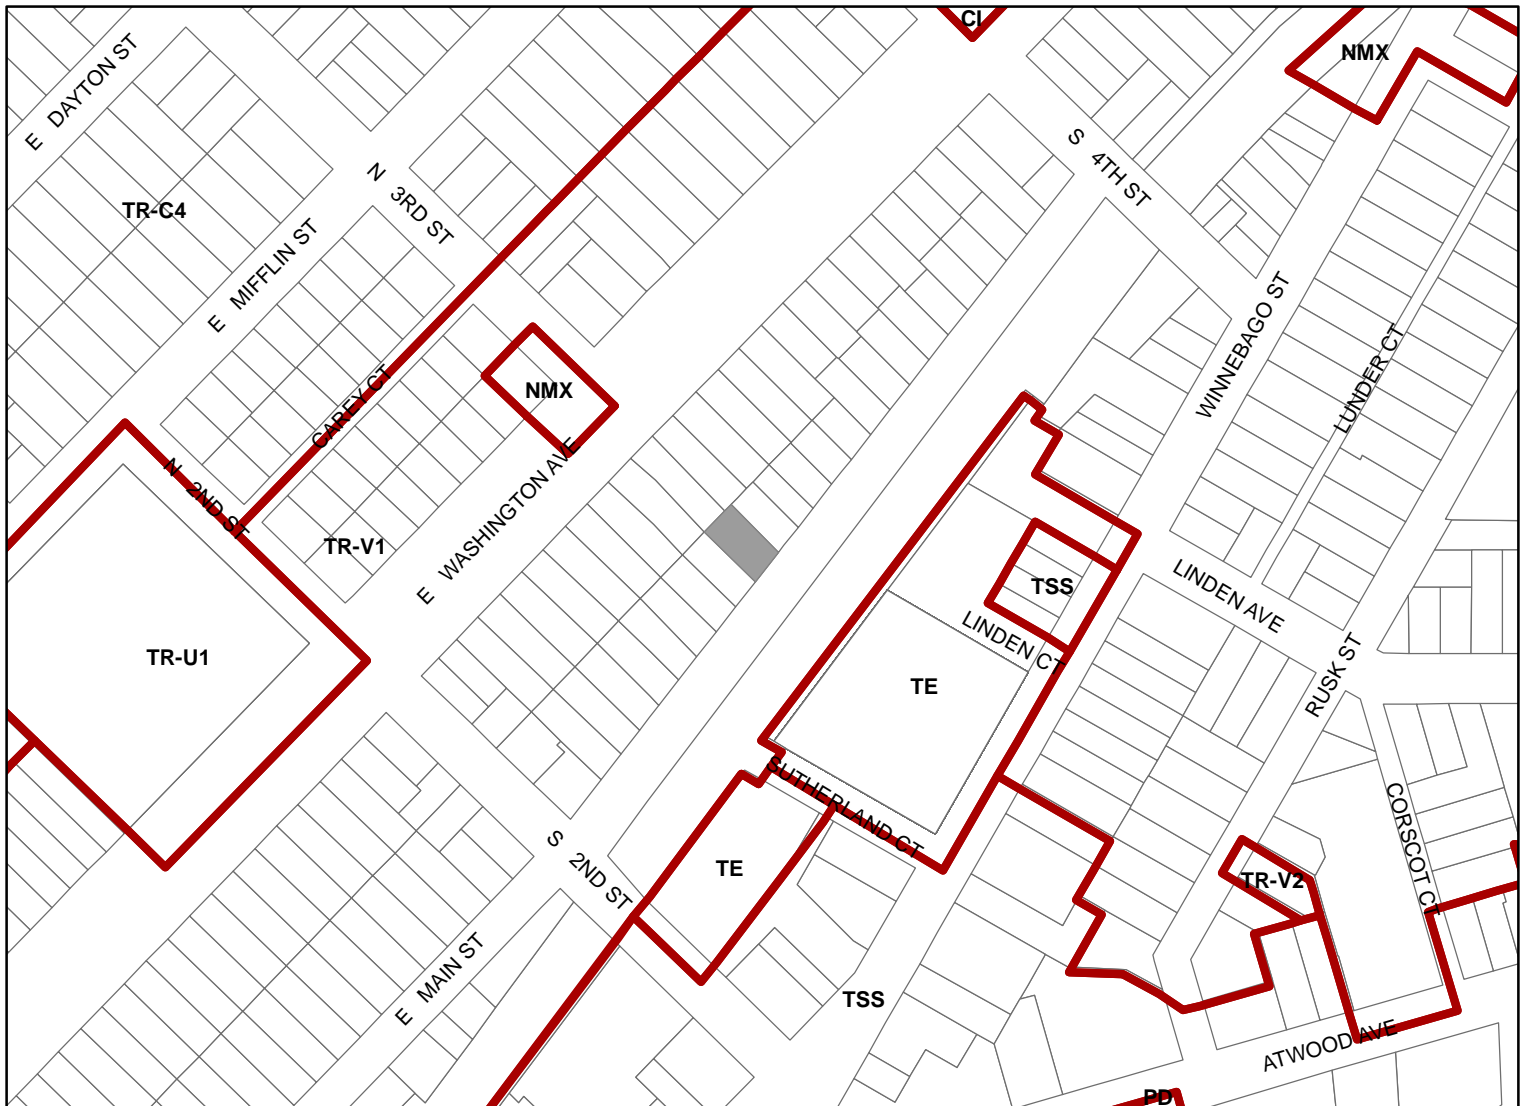

Scale : 1" = 400'

City of Madison, Planning Division : JC : Date : 3-11-21

